


FINAL SURVEY PLOTTED DATE  
 NOTE BOOK NO. DATE  
 AREAS CHECKED

ORIGINAL SURVEY PLOTTED DATE  
 NOTE BOOK NO. DATE  
 AREAS CHECKED

F.A.P. RTE. 351	SECTION 3277R	COUNTY COOK	TOTAL SHEETS 541	SHEET NO. 437
STA. 1+959.497		TO STA. 1+950.000		
FED. ROAD DIST. NO.		ILLINOIS FED. AID PROJECT CONTRACT NO. 60774		

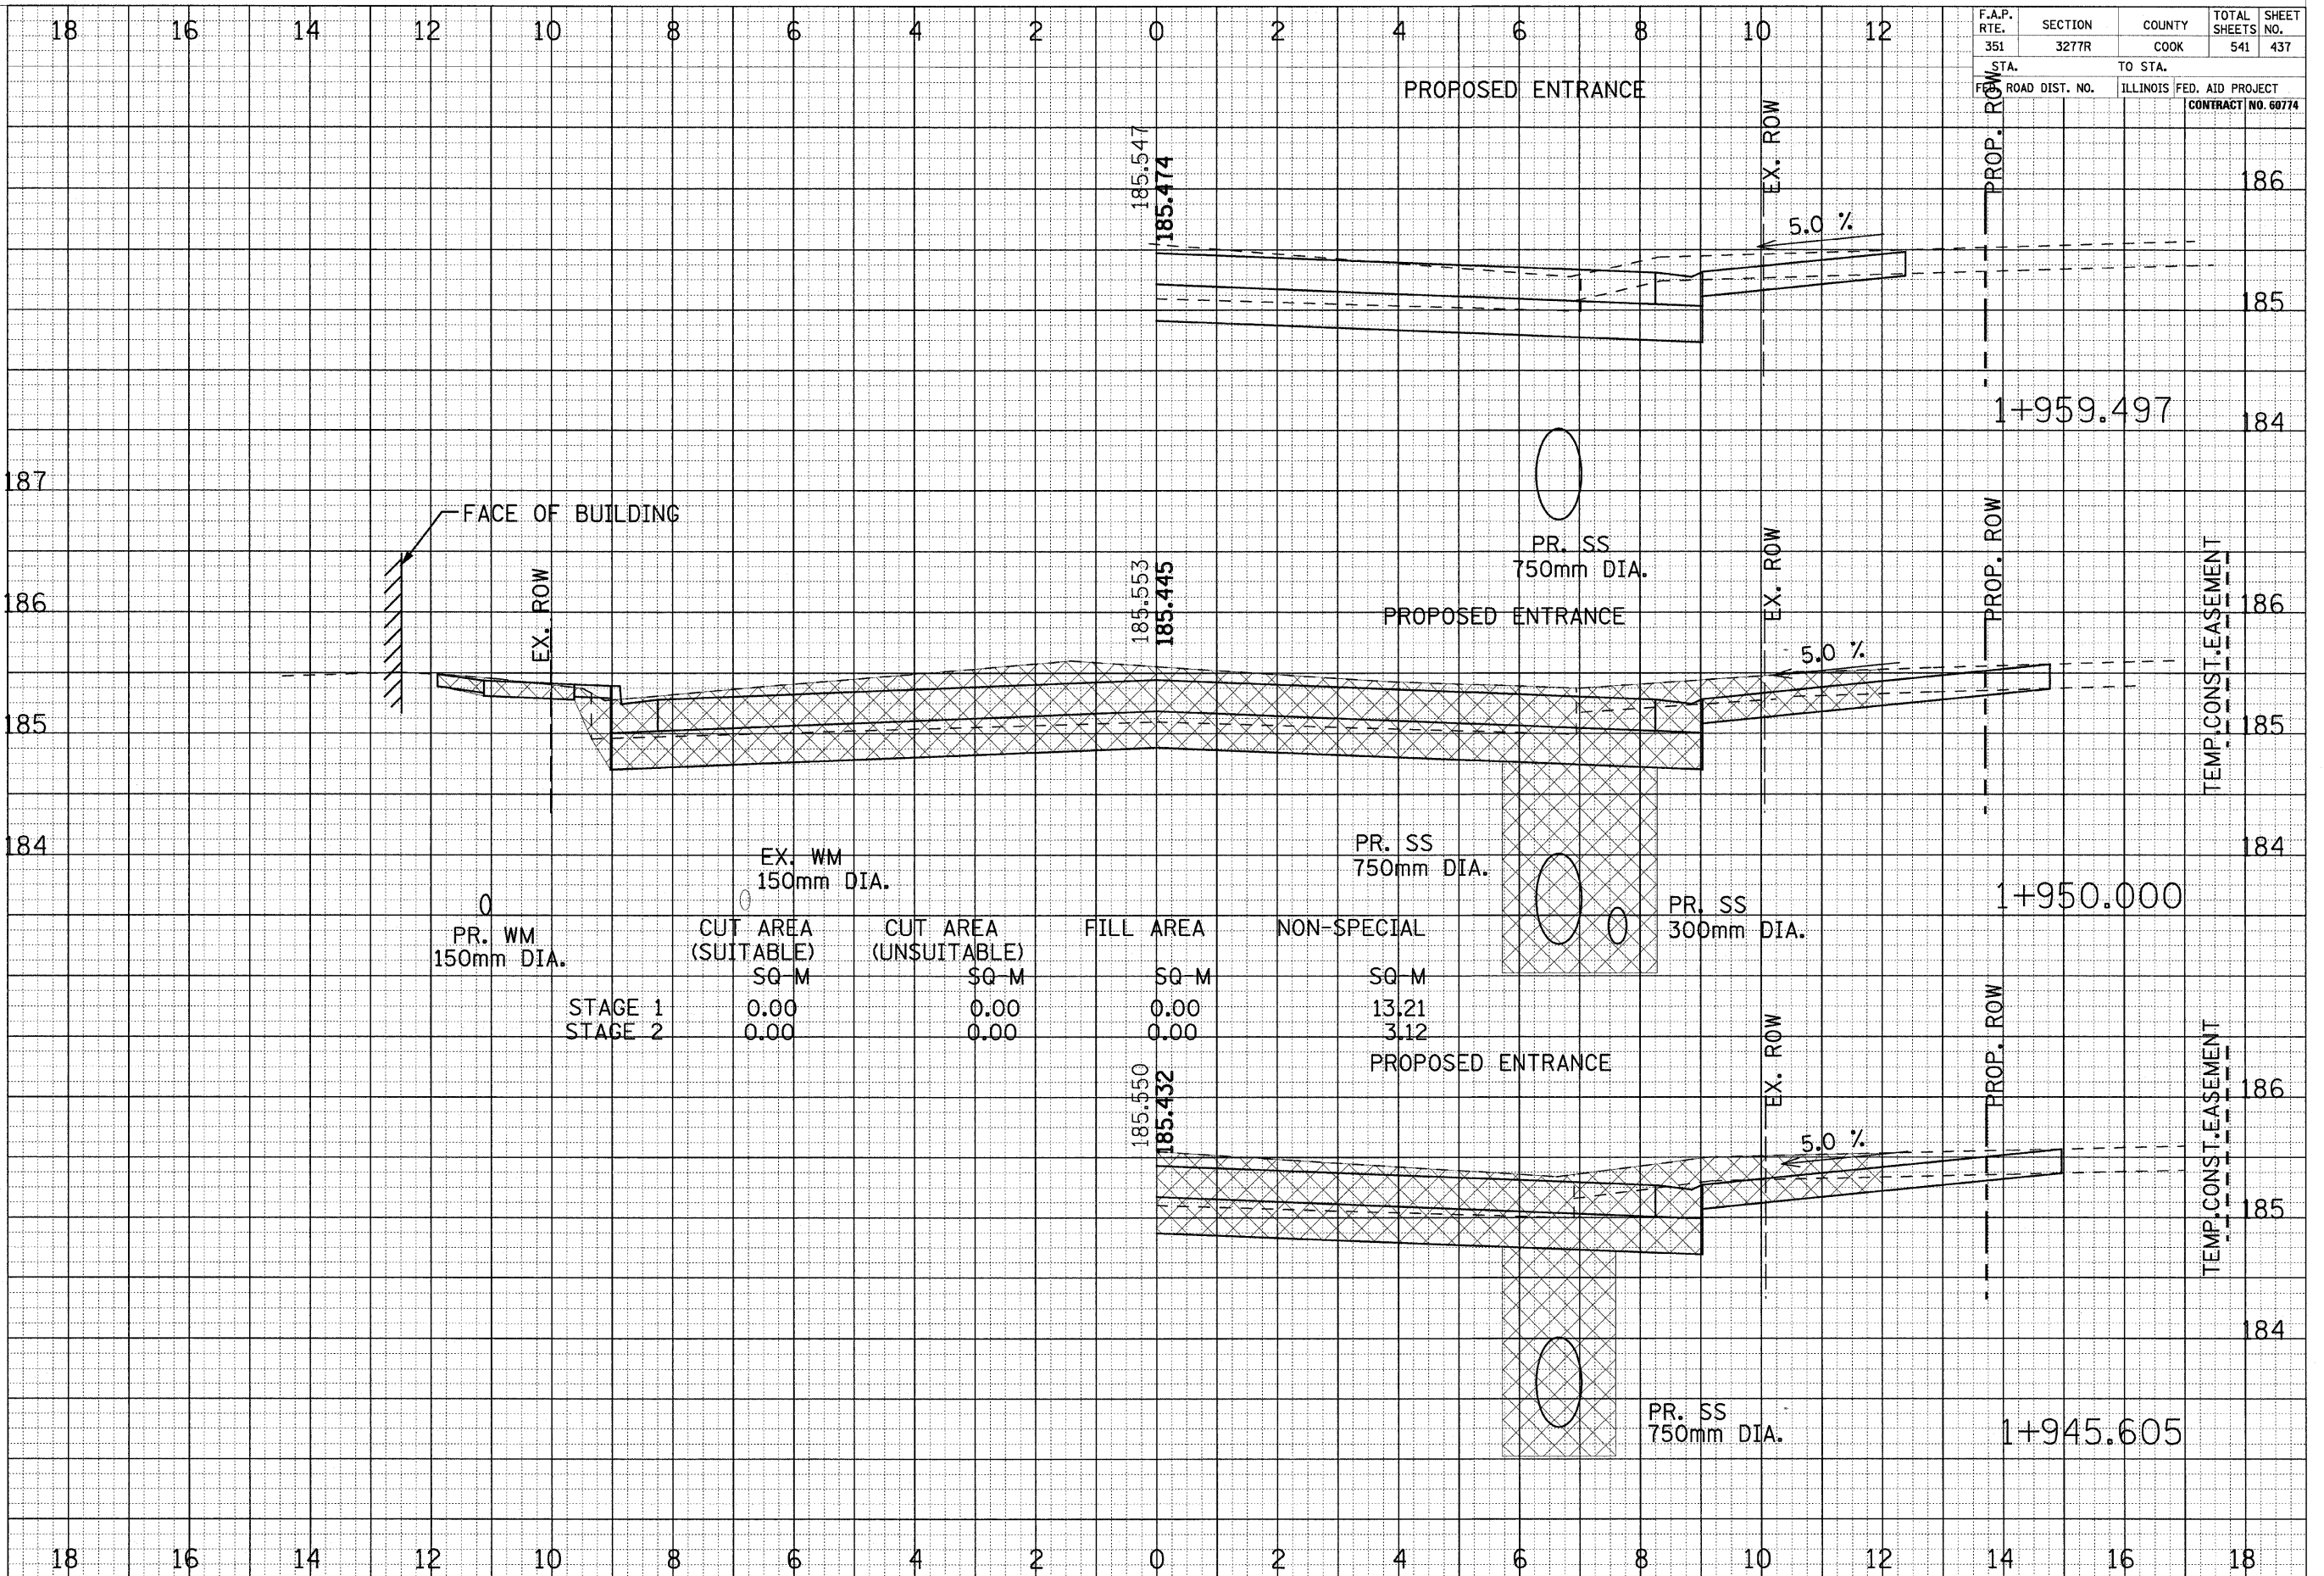

	CUT AREA (SUITABLE) SQ M	CUT AREA (UNSUITABLE) SQ M	FILL AREA SQ M	NON-SPECIAL SQ M
STAGE 1	0.00	0.00	0.00	13.21
STAGE 2	0.00	0.00	0.00	3.12

CROSS SECTIONS - US ROUTE 6