


F.A.P. RTE.	SECTION	COUNTY	TOTAL SHEETS	SHEET NO.
351	3277R	COOK	541	438
STA.		TO STA.		
FED. ROAD DIST. NO.		ILLINOIS FED. AID PROJECT		
		CONTRACT NO. 60774		

BY	DATE
FINAL SURVEY	SURVEYED
NOTE BOOK	PLOTTED
NO.	AREAS CHECKED

BY	DATE
ORIGINAL SURVEY	SURVEYED
NOTE BOOK	PLOTTED
NO.	AREAS CHECKED

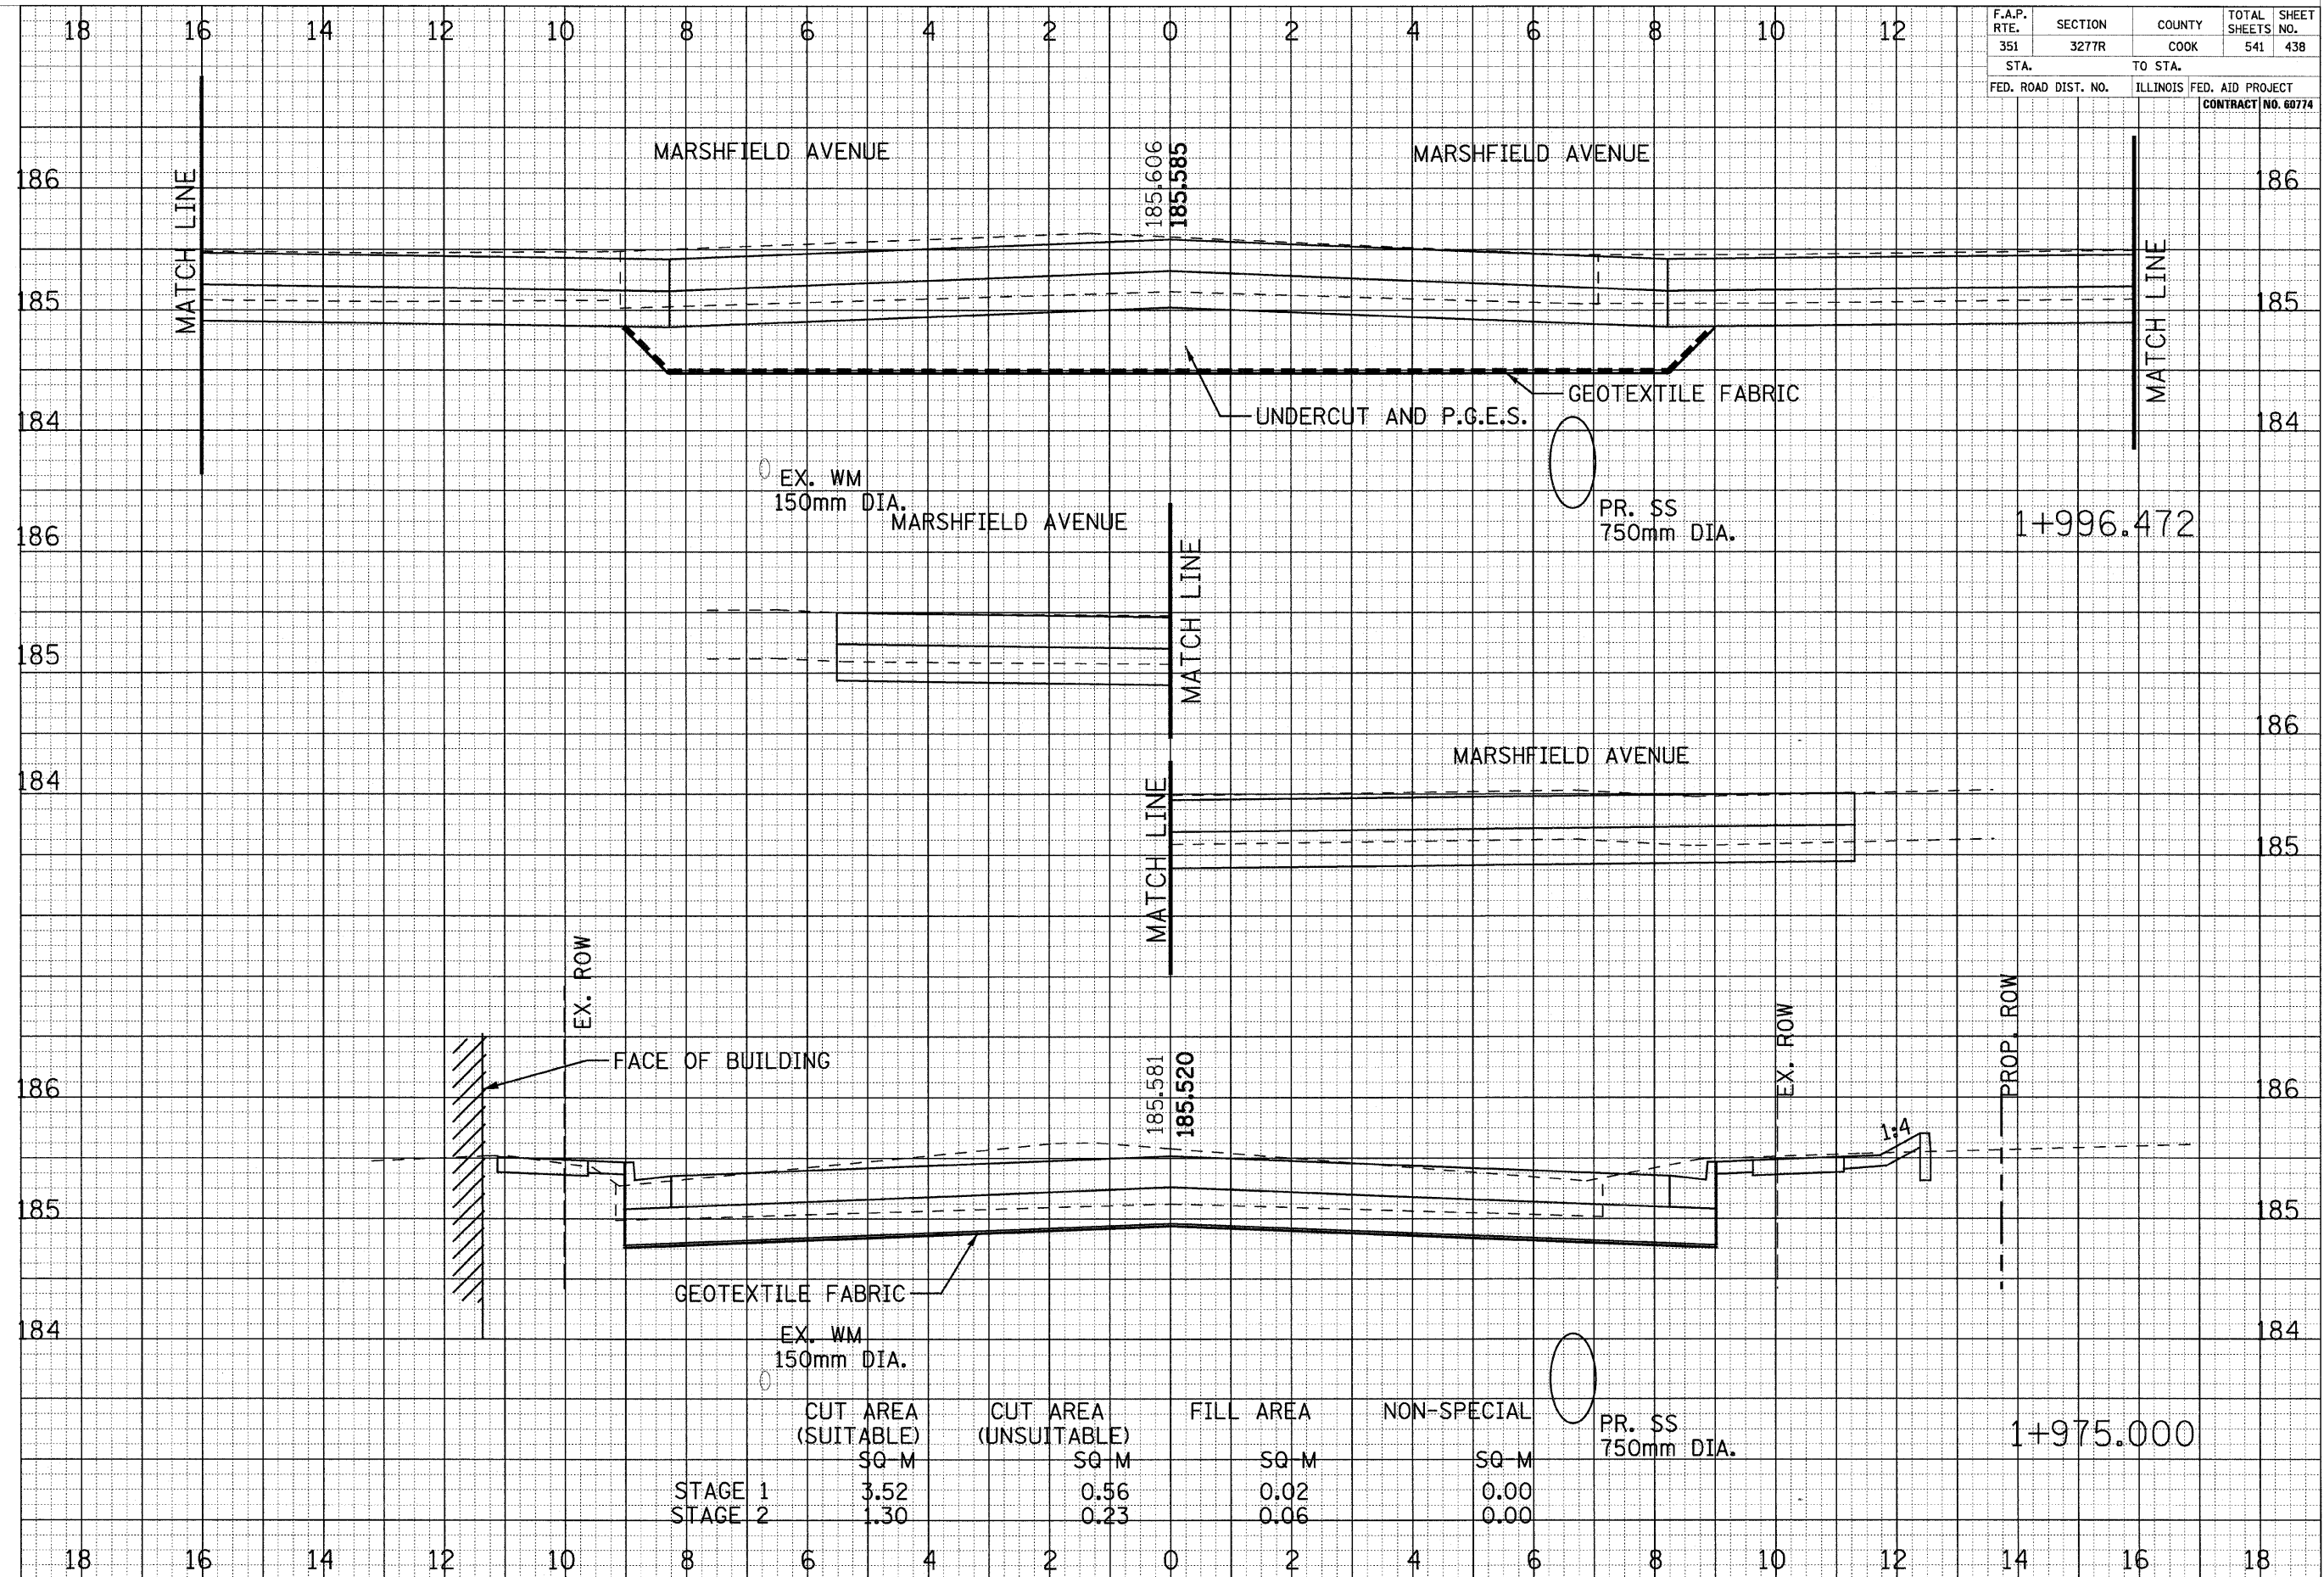

	CUT AREA (SUITABLE) SQ M	CUT AREA (UNSUITABLE) SQ M	FILL AREA SQ M	NON-SPECIAL SQ M
STAGE 1	3.52	0.56	0.02	0.00
STAGE 2	1.30	0.23	0.06	0.00

CROSS SECTIONS - US ROUTE 6