

|                     |         |                           |              |           |
|---------------------|---------|---------------------------|--------------|-----------|
| F.A.P. RTE.         | SECTION | COUNTY                    | TOTAL SHEETS | SHEET NO. |
| 351                 | 3277R   | COOK                      | 541          | 440       |
| STA.                |         | TO STA.                   |              |           |
| FED. ROAD DIST. NO. |         | ILLINOIS FED. AID PROJECT |              |           |
| CONTRACT NO. 60774  |         |                           |              |           |

BY \_\_\_\_\_ DATE \_\_\_\_\_

FINAL SURVEY PLOTTED \_\_\_\_\_

NOTE BOOK NO. \_\_\_\_\_


AREAS CHECKED \_\_\_\_\_

BY \_\_\_\_\_ DATE \_\_\_\_\_

ORIGINAL SURVEY PLOTTED \_\_\_\_\_

NOTE BOOK NO. \_\_\_\_\_

AREAS CHECKED \_\_\_\_\_

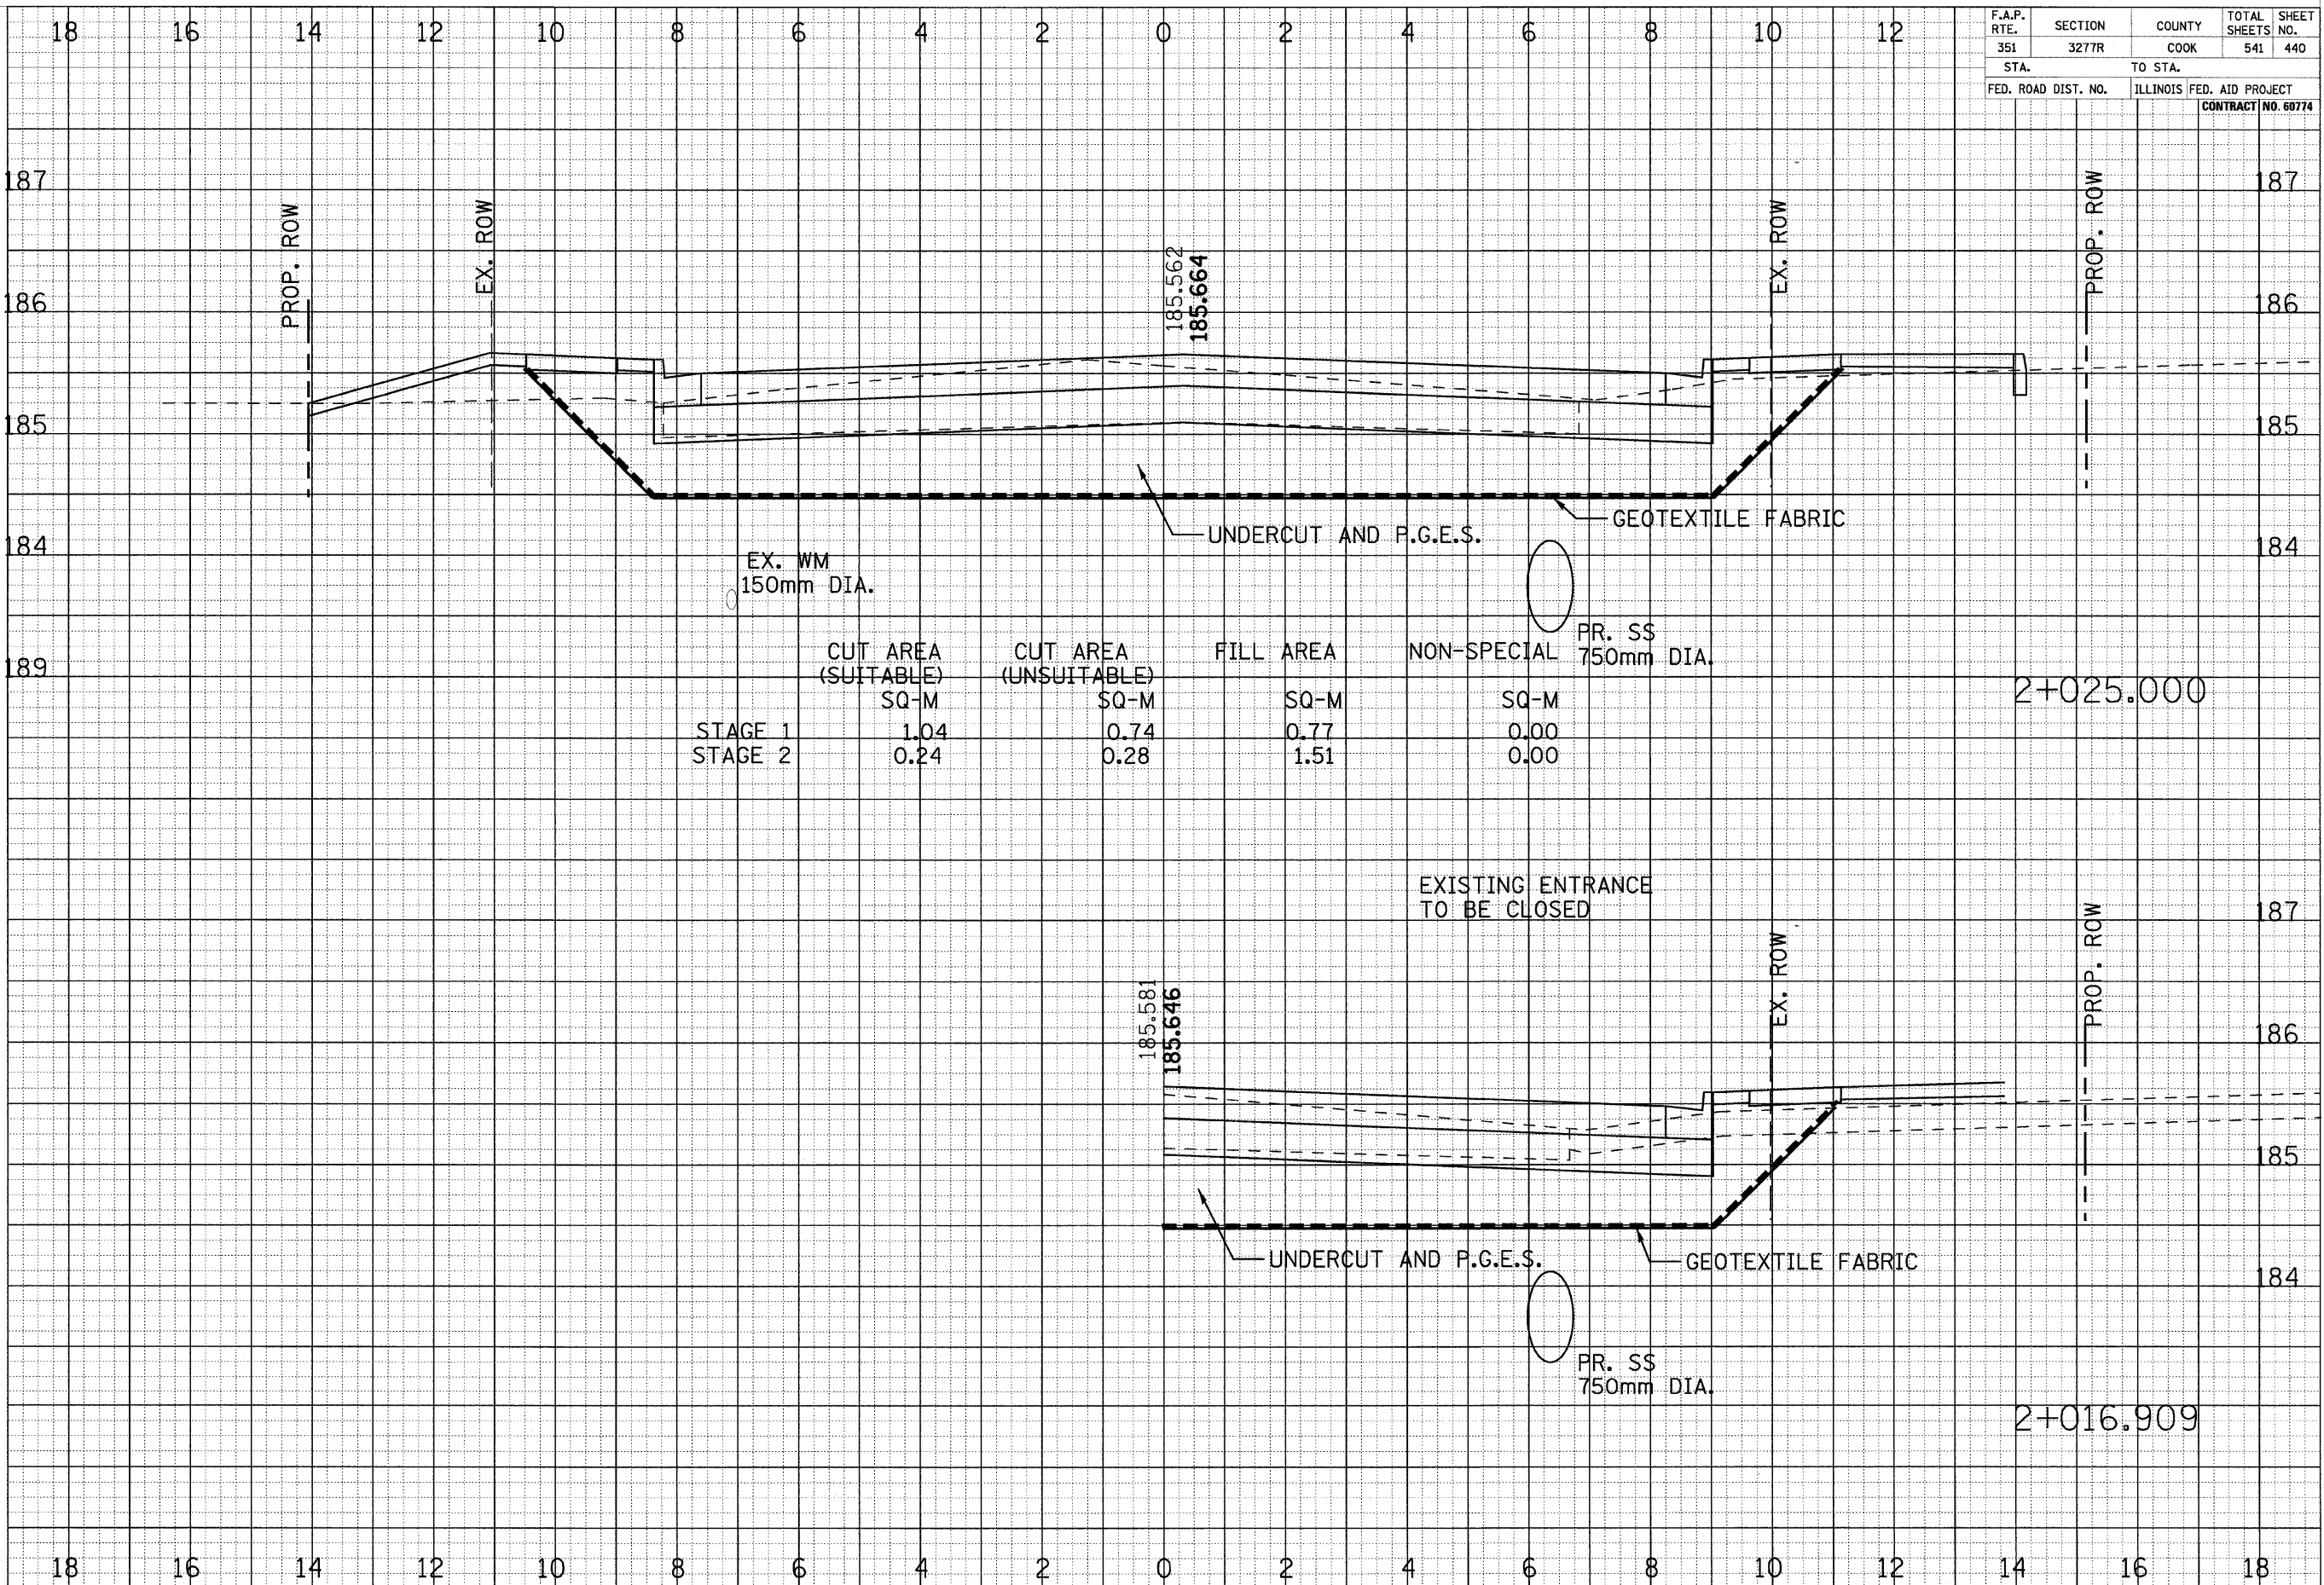

CROSS SECTIONS - US ROUTE 6