


F.A.P. RTE.	SECTION	COUNTY	TOTAL SHEETS NO.	SHEET
351	3277R	COOK	541	442
STA.		TO STA.		
FED. ROAD DIST. NO.		ILLINOIS FED. AID PROJECT		
CONTRACT NO. 60774				

BY _____ DATE _____
 FINAL SURVEY _____
 SURVEY PLOTTED _____
 NOTE BOOK _____
 NO. _____ AREAS CHECKED _____

BY _____ DATE _____
 ORIGINAL SURVEY _____
 SURVEY PLOTTED _____
 NOTE BOOK _____
 NO. _____ AREAS CHECKED _____

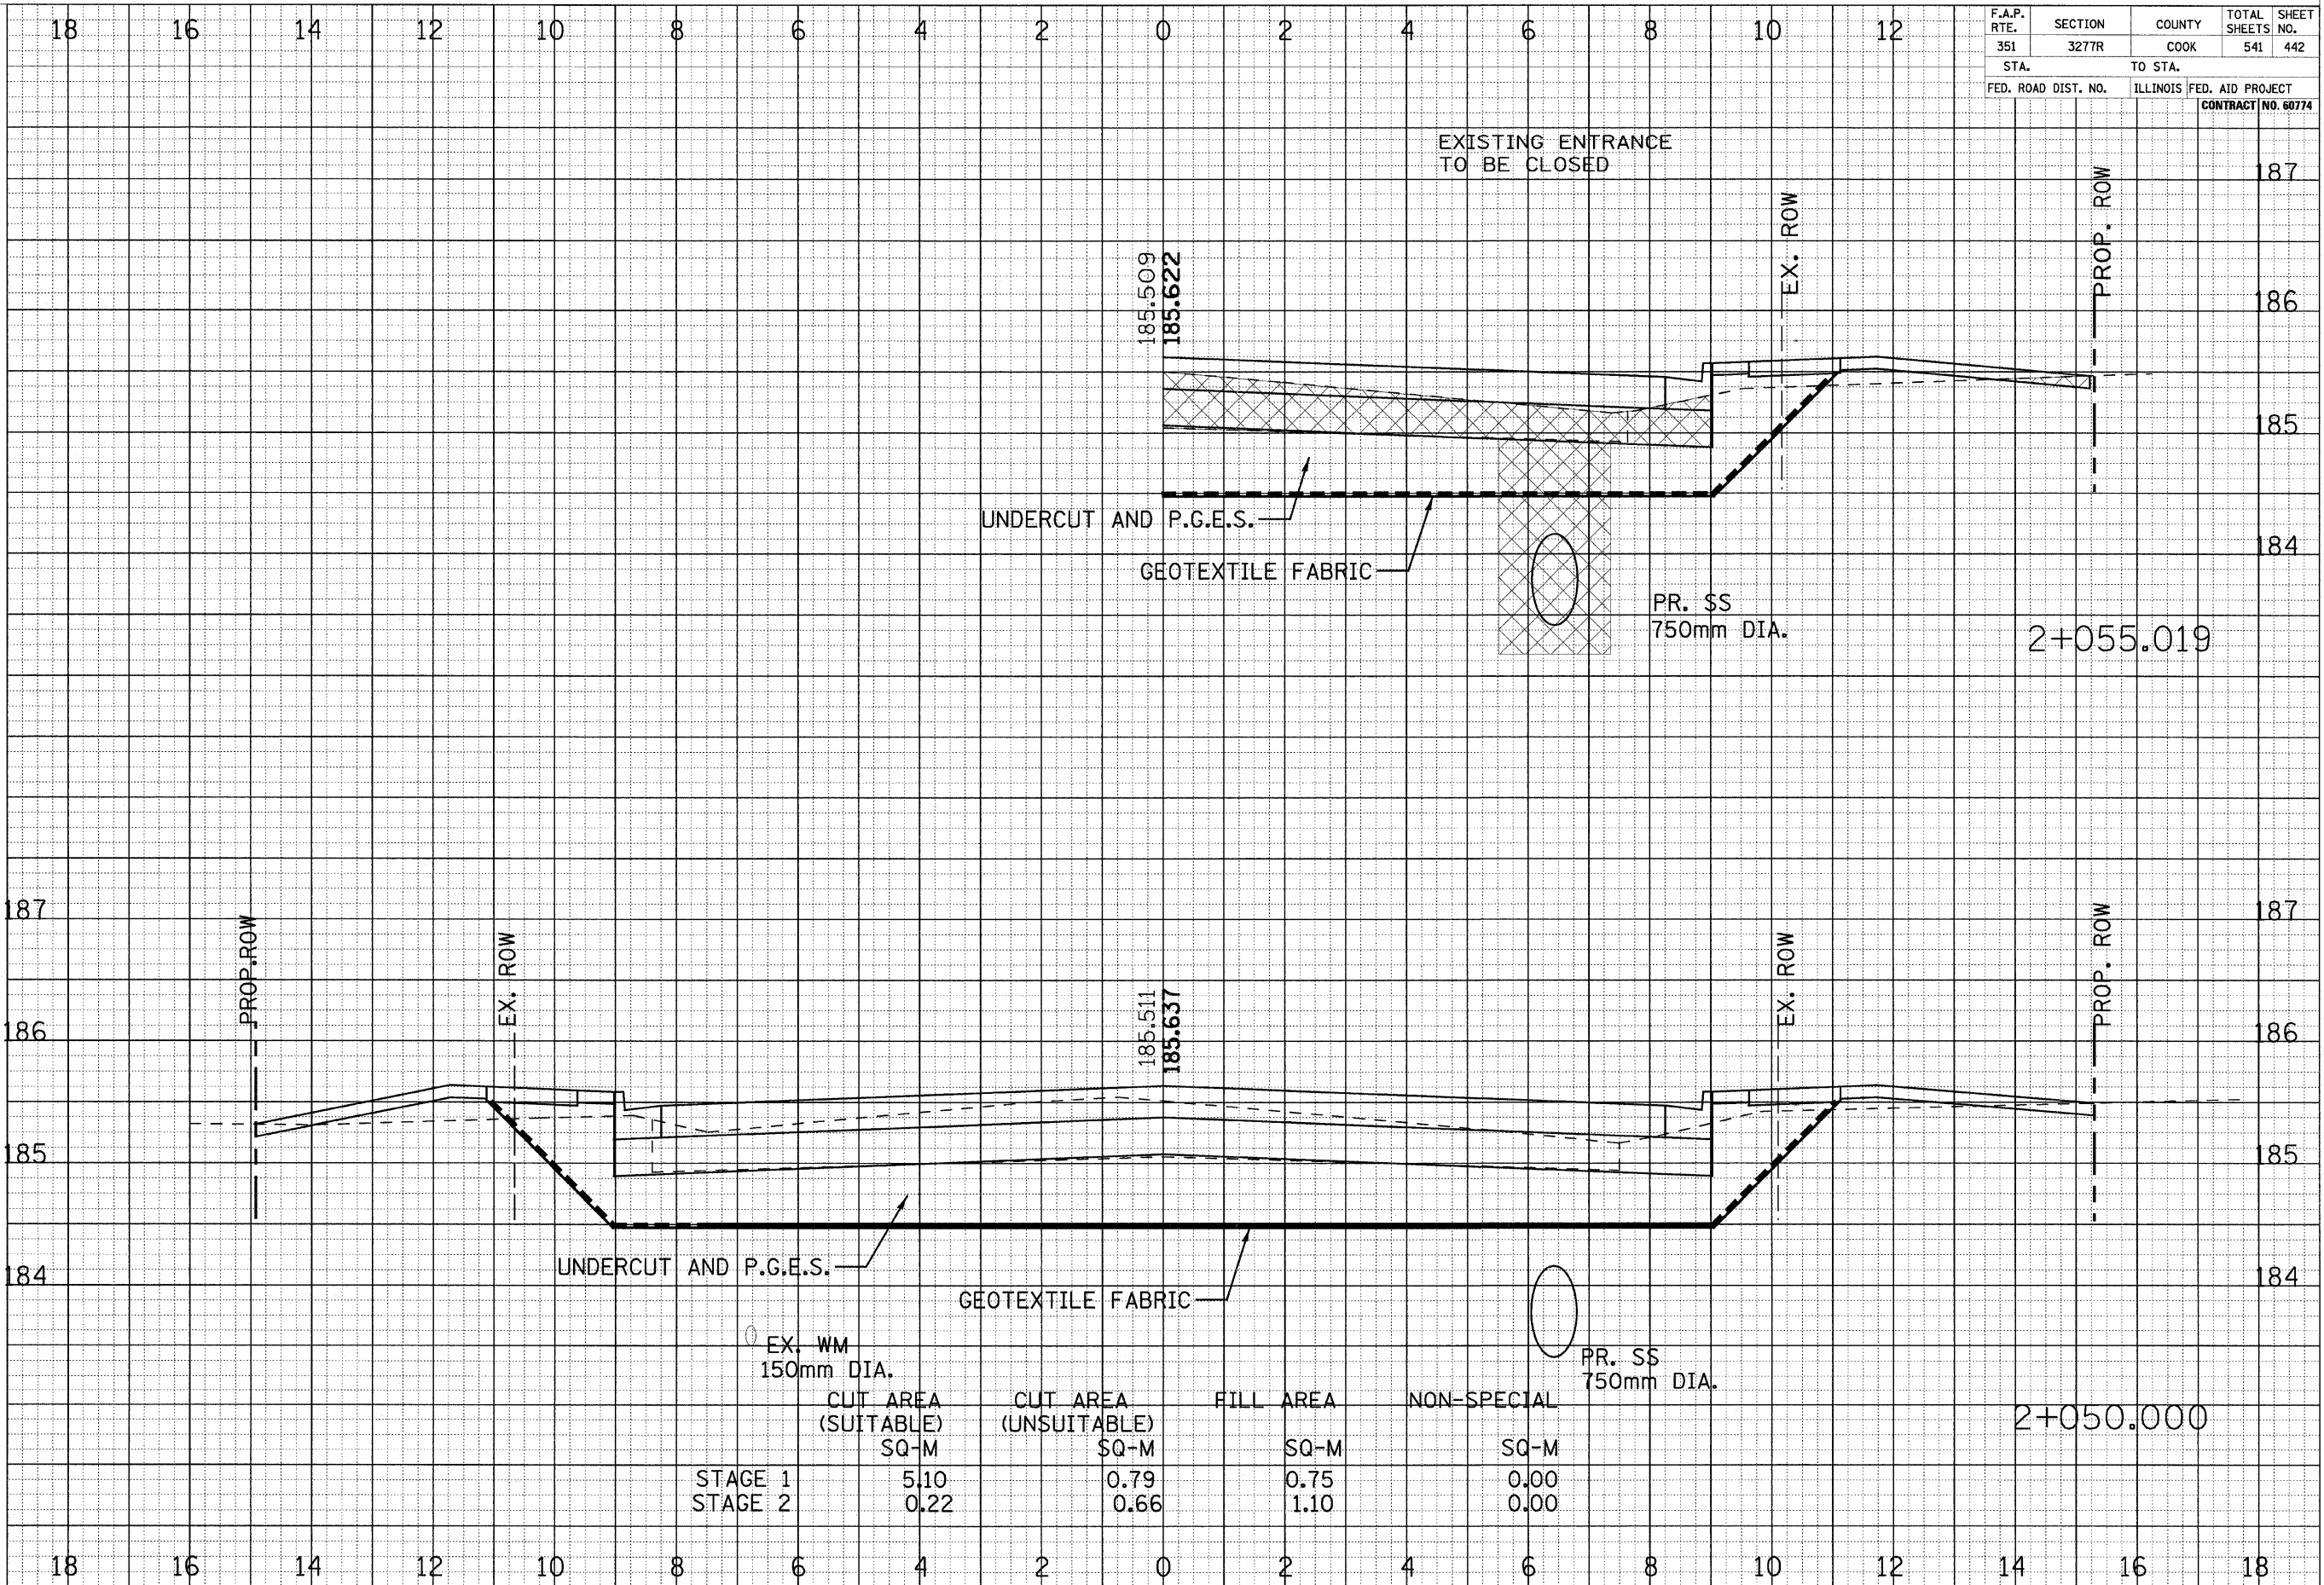

	CUT AREA (SUITABLE) SQ-M	CUT AREA (UNSUITABLE) SQ-M	FILL AREA SQ-M	NON-SPECIAL SQ-M
STAGE 1	5.10	0.79	0.75	0.00
STAGE 2	0.22	0.66	1.10	0.00

CROSS SECTIONS - US ROUTE 6