

| | | | | |
|---------------------|---------|--------------------|------------------|-----------|
| F.A.P. RTE. | SECTION | COUNTY | TOTAL SHEETS | SHEET NO. |
| 351 | 3277R | COOK | 541 | 445 |
| STA. | | TO STA. | | |
| FED. ROAD DIST. NO. | | ILLINOIS | FED. AID PROJECT | |
| | | CONTRACT NO. 60774 | | |

BY _____ DATE _____

FINAL SURVEY _____

ORIGINAL SURVEY _____

NOTED BOOK _____


AREAS CHECKED _____

BY _____ DATE _____

ORIGINAL SURVEY _____

NOTED BOOK _____

AREAS CHECKED _____

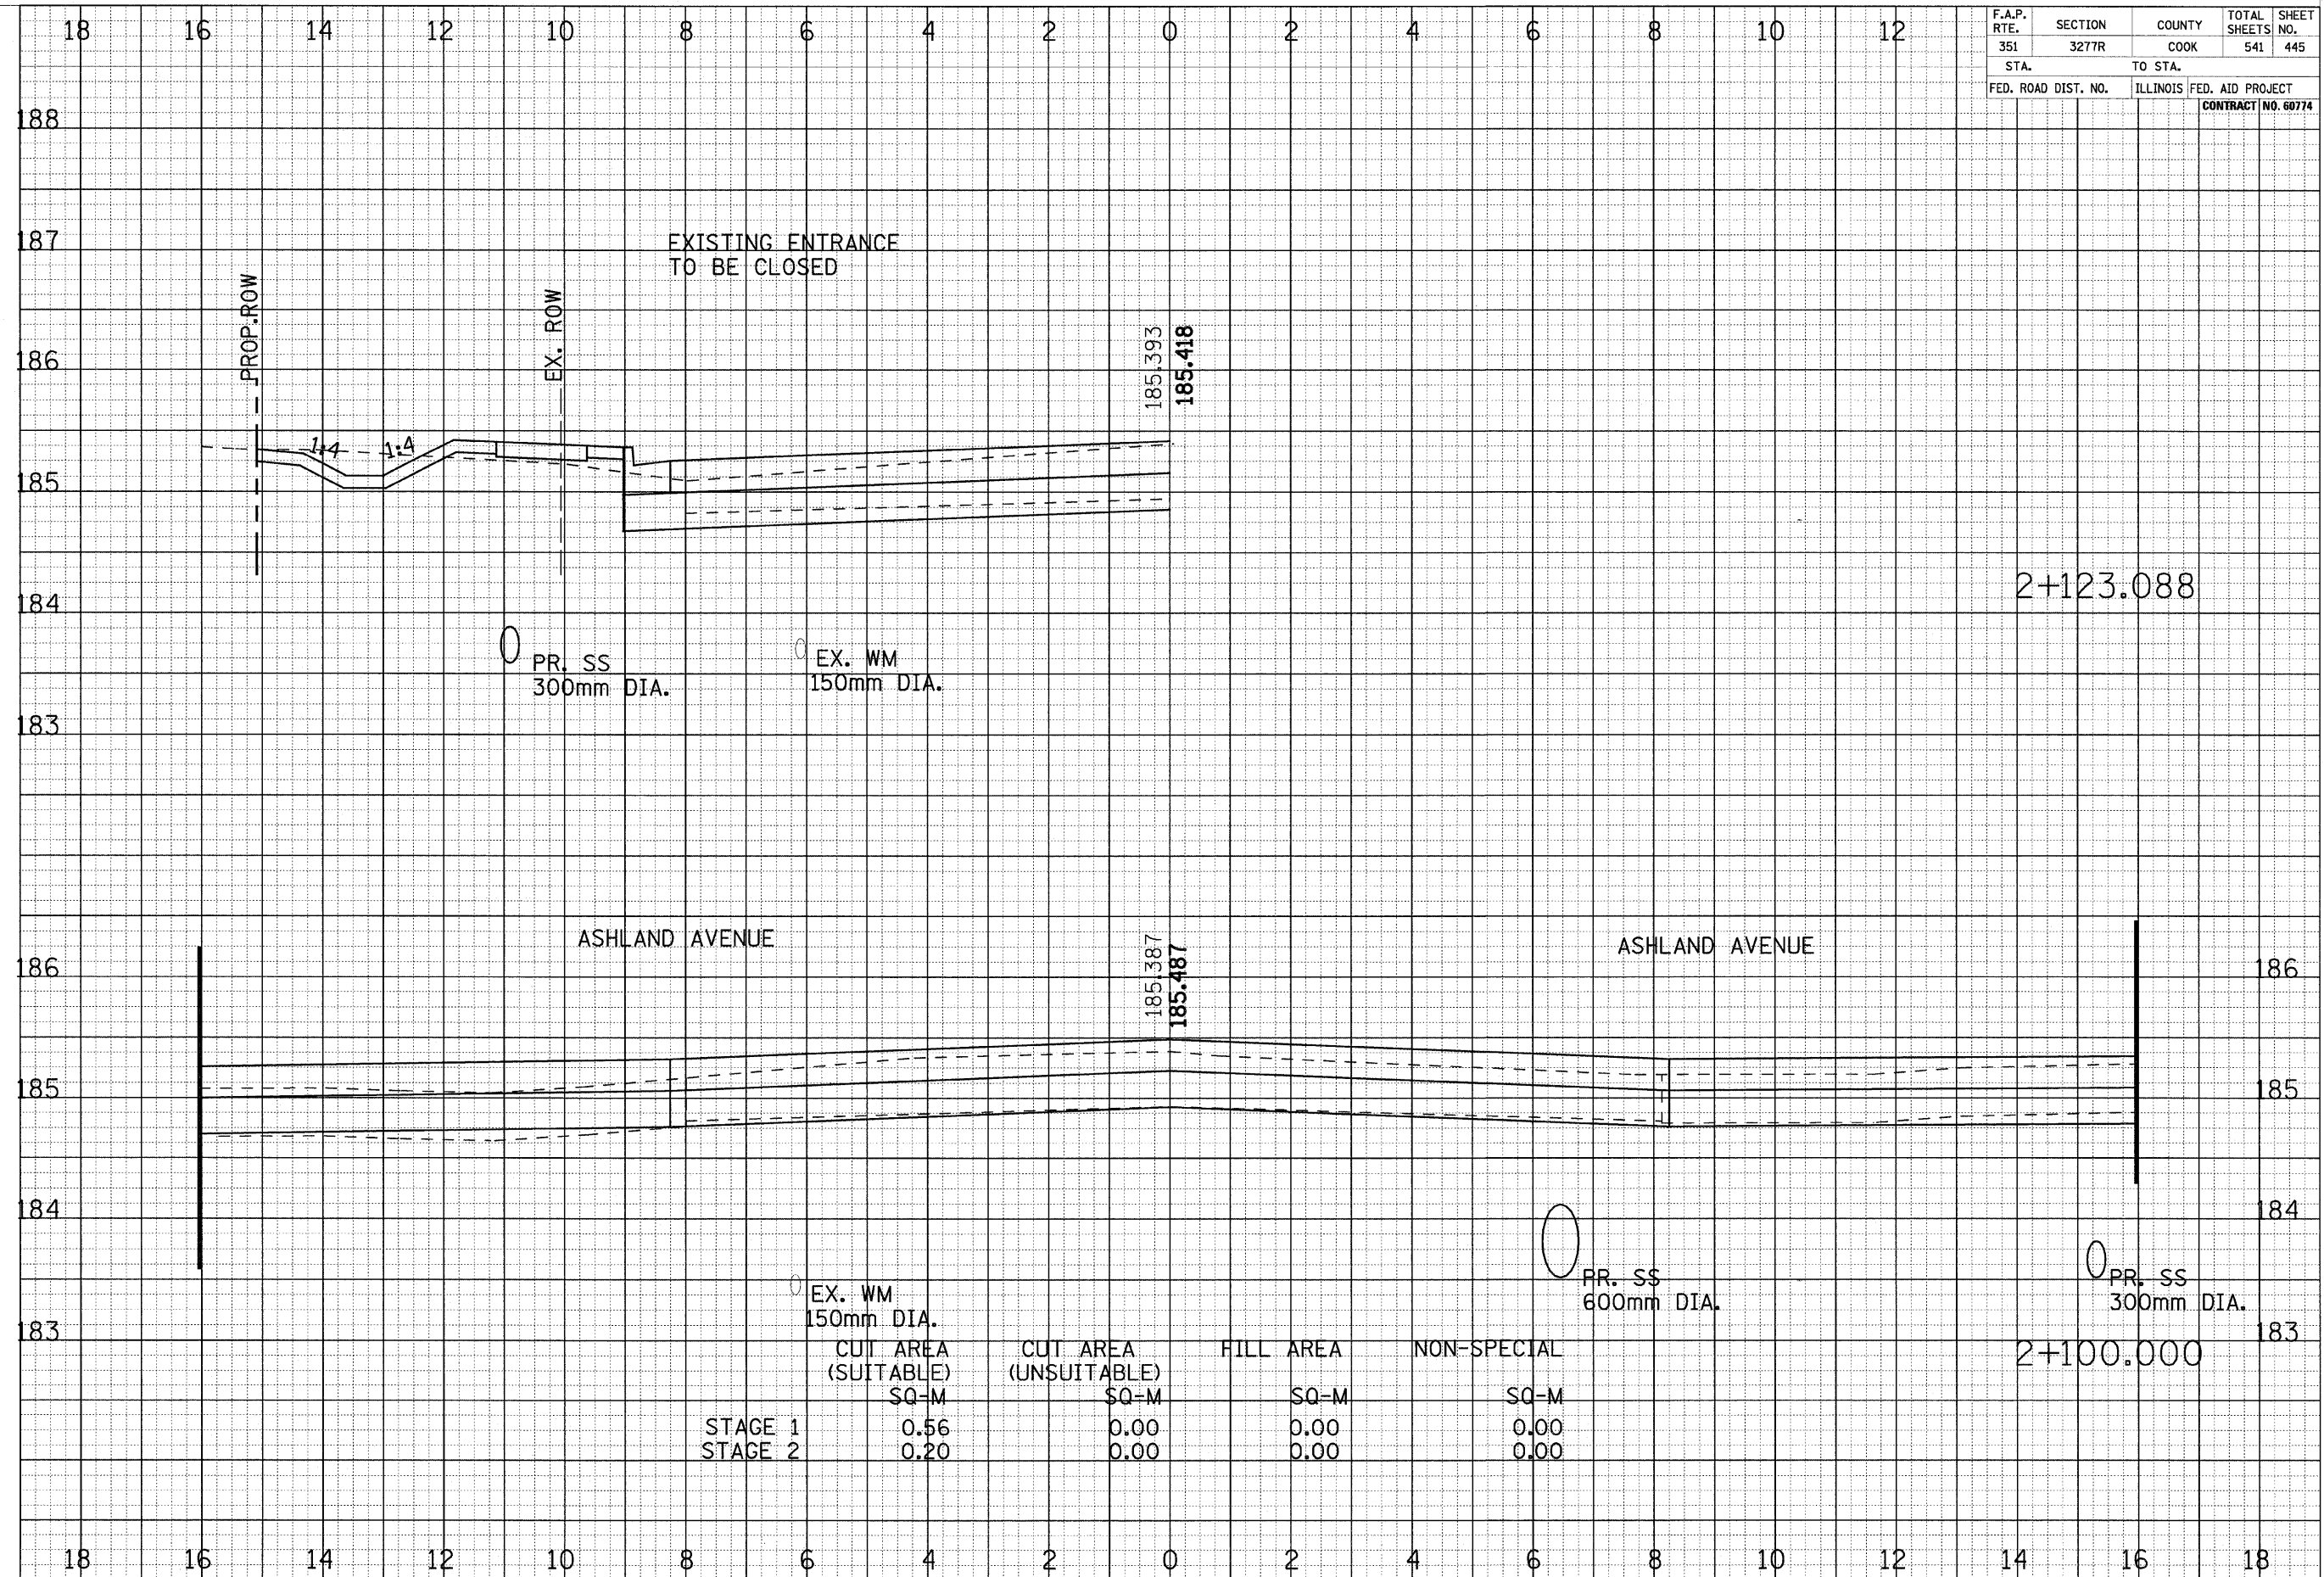

| | CUT AREA (SUITABLE) | CUT AREA (UNSUITABLE) | FILL AREA | NON-SPECIAL |
|---------|---------------------|-----------------------|-----------|-------------|
| | SQ-M | SQ-M | SQ-M | SQ-M |
| STAGE 1 | 0.56 | 0.00 | 0.00 | 0.00 |
| STAGE 2 | 0.20 | 0.00 | 0.00 | 0.00 |

CROSS SECTIONS - US ROUTE 6