


F.A.P. RTE.	SECTION	COUNTY	TOTAL SHEETS	SHEET NO.
351	3277R	COOK	541	448
STA.		TO STA.		
FED. ROAD DIST. NO.		ILLINOIS FED. AID PROJECT		
CONTRACT NO. 60774				

BY	DATE
ORIGINAL SURVEYED	SURVEYED
SURVEY	PLOTTED
NOTE BOOK	DATE
NO.	AREAS CHECKED

BY	DATE
ORIGINAL SURVEYED	SURVEYED
SURVEY	PLOTTED
NOTE BOOK	DATE
NO.	AREAS CHECKED

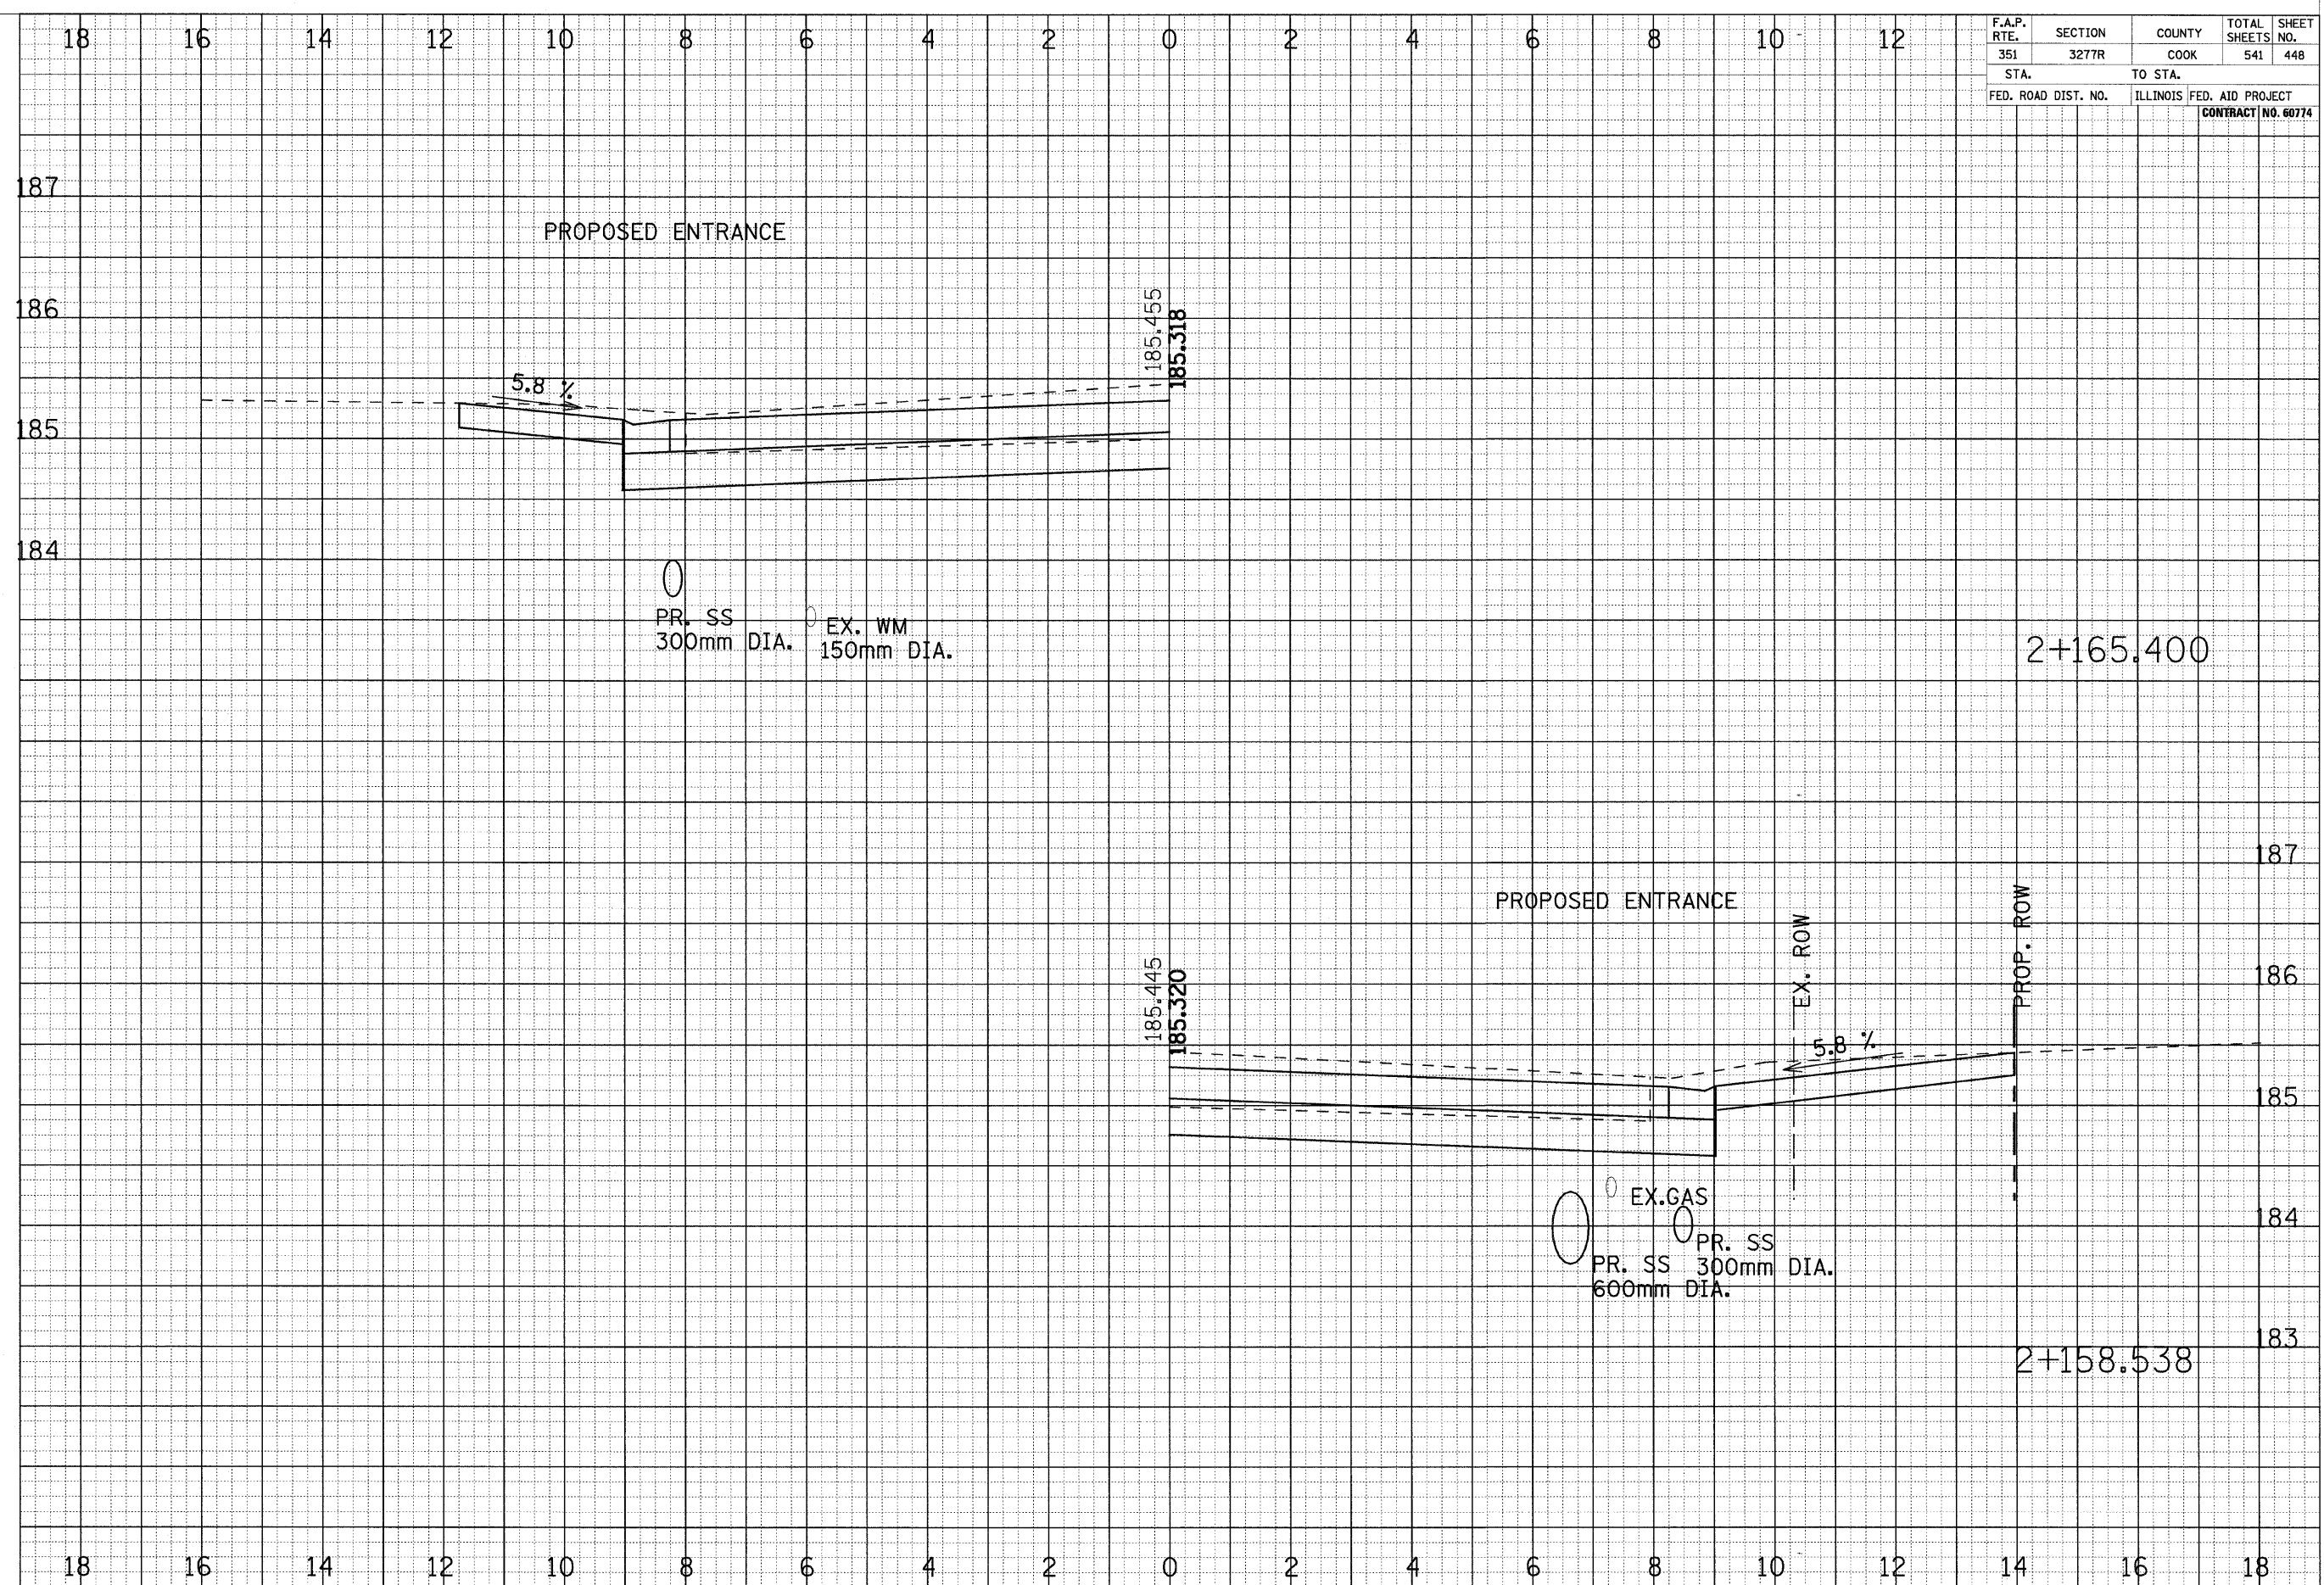

2+165.400

2+158.538