


ORIGINAL SURVEY
 NO. _____
 DATE _____
 BY _____
 REVISIONS
 PLOTTED
 TEMPLATE
 AREAS CHECKED

ORIGINAL SURVEY
 NO. _____
 DATE _____
 BY _____
 REVISIONS
 PLOTTED
 TEMPLATE
 AREAS CHECKED

F.A.P. RTE. 351	SECTION 3277R	COUNTY COOK	TOTAL SHEETS 541	SHEET NO. 468
STA. FED. ROAD DIST. NO.		TO STA. ILLINOIS FED. AID PROJECT CONTRACT NO. 60774		

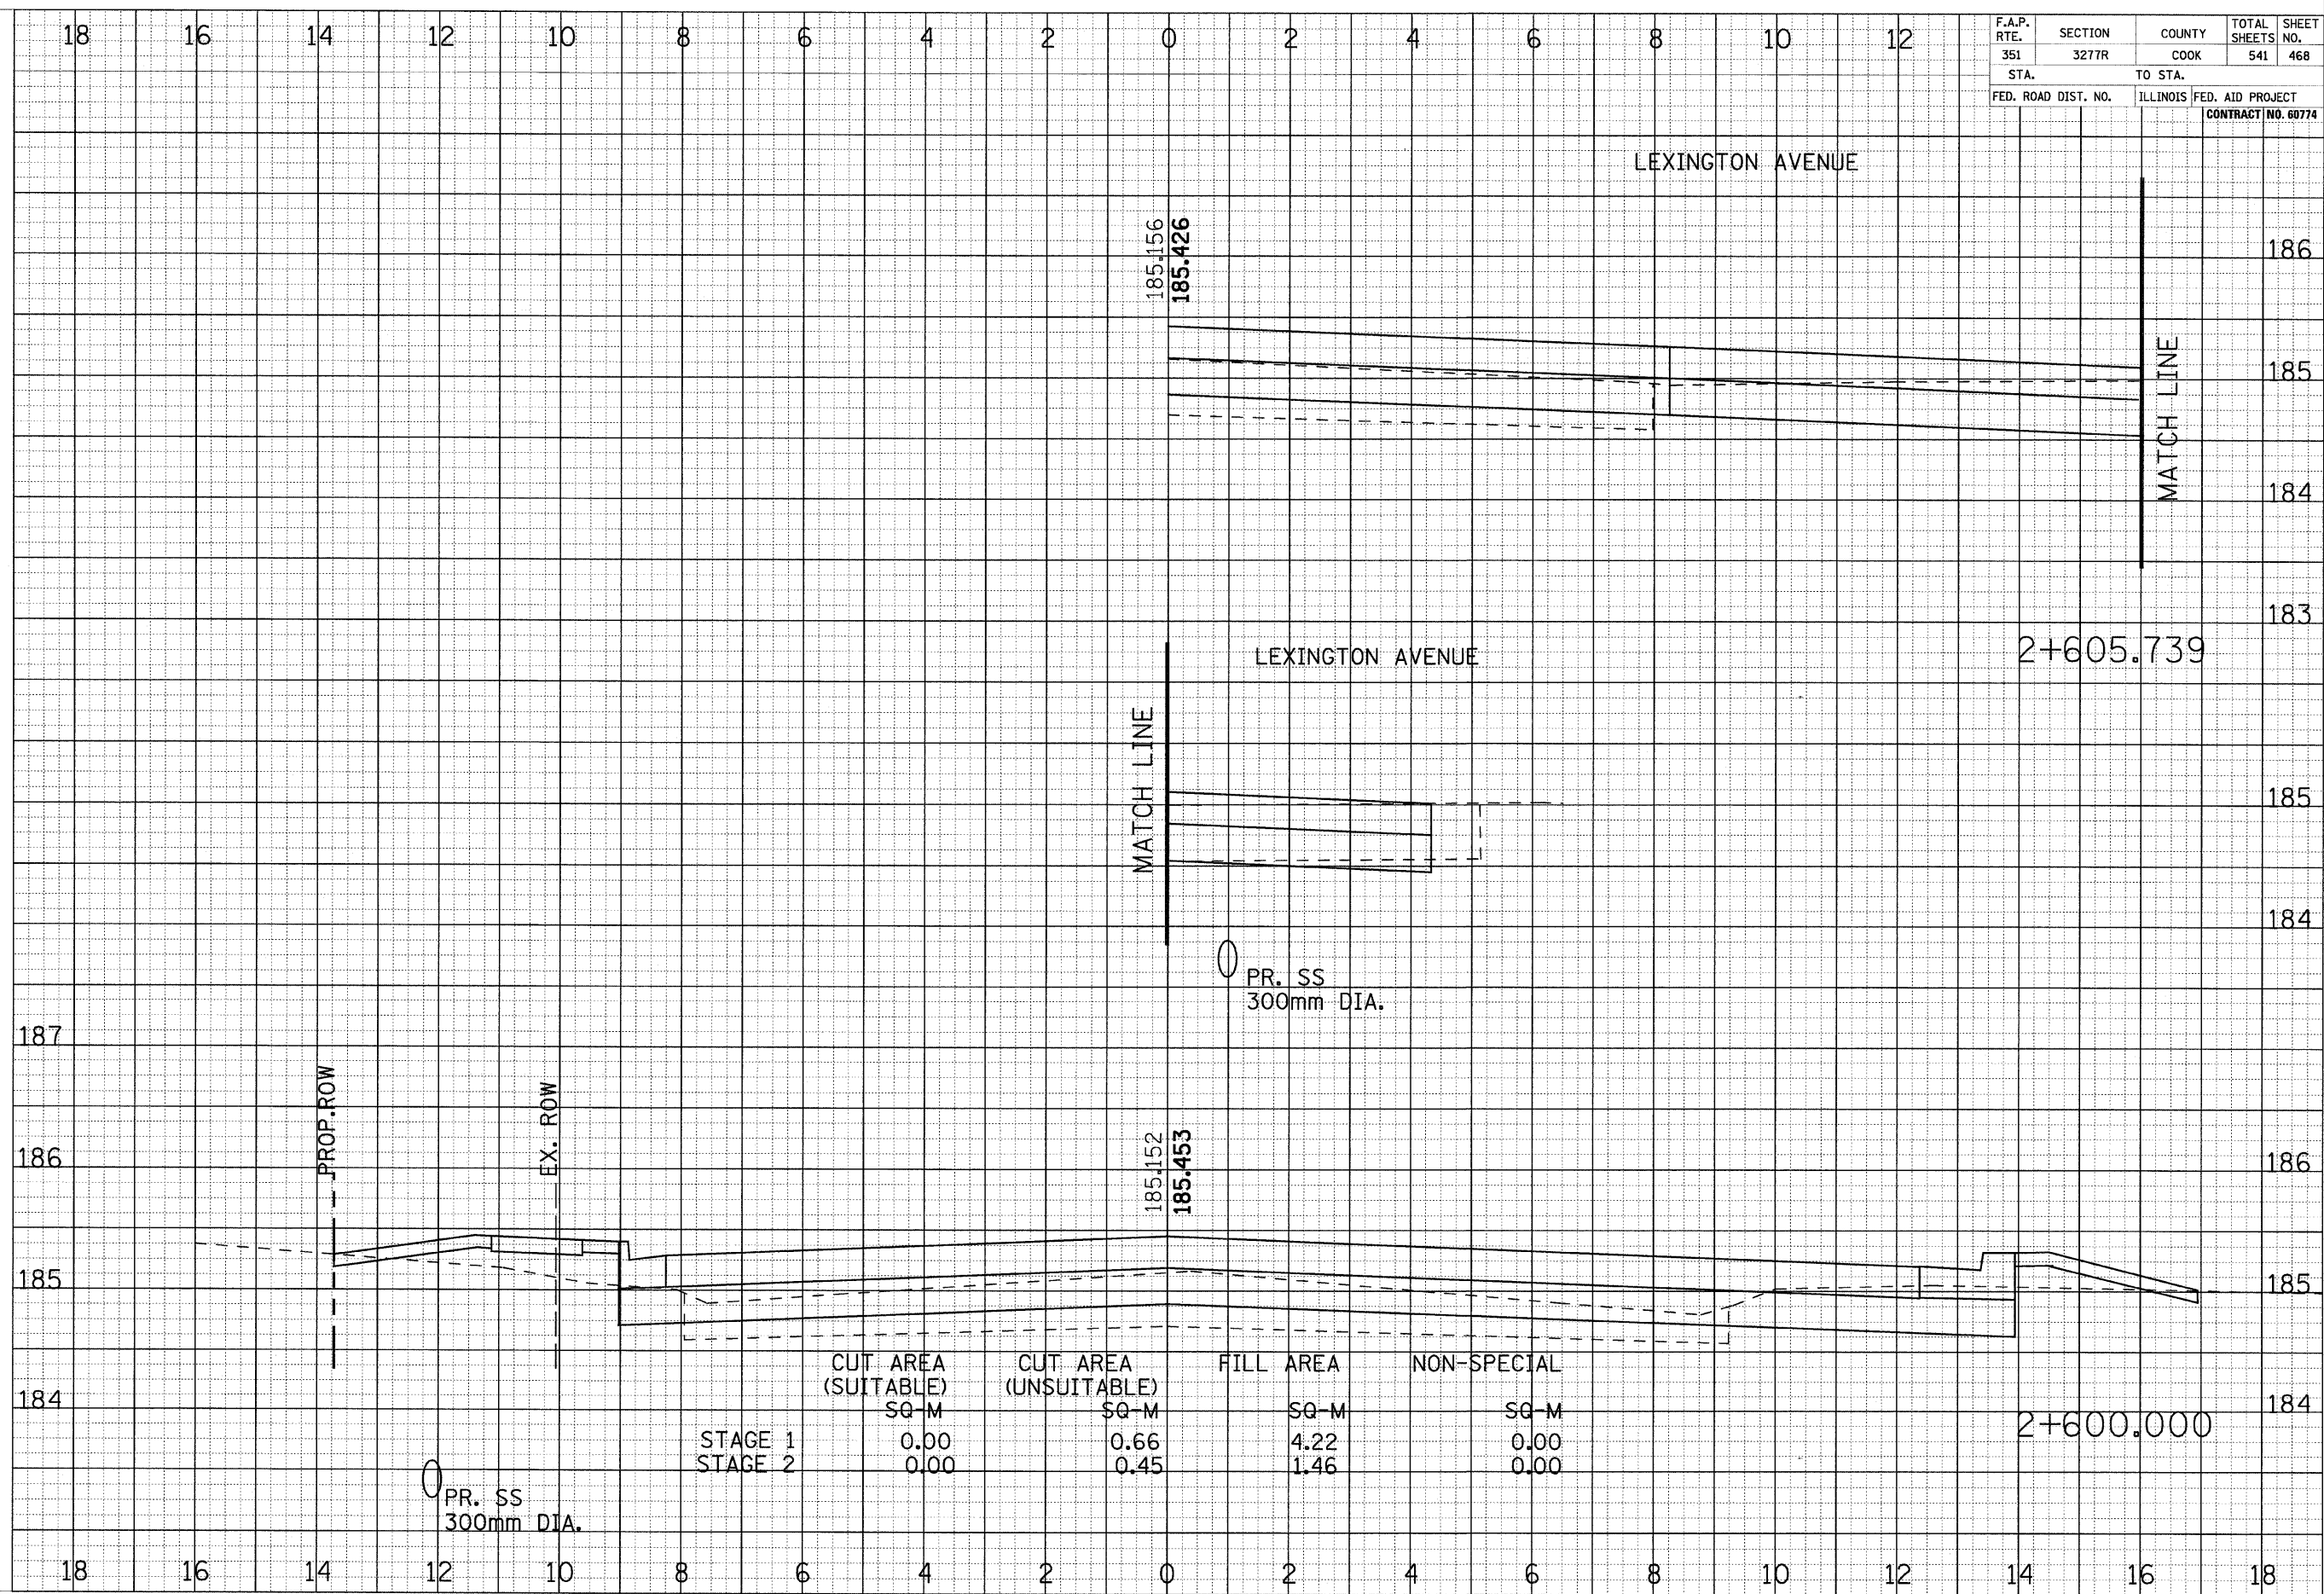

CROSS SECTIONS - US ROUTE 6