


18 16 14 12 10 8 6 4 2 0 2 4 6 8 10 12


F.A.P. RTE. 351	SECTION 3277R	COUNTY COOK	TOTAL SHEETS 541	SHEET NO. 469
STA.		TO STA.		
FED. ROAD DIST. NO.		ILLINOIS FED. AID PROJECT		
CONTRACT NO. 60774				

EXISTING ENTRANCE  
TO BE CLOSED

FINAL SURVEY NOTE BOOK NO. \_\_\_\_\_  
 SUPERVISOR'S PLATE NO. \_\_\_\_\_  
 BY \_\_\_\_\_ DATE \_\_\_\_\_  
 AREAS CHECKED \_\_\_\_\_

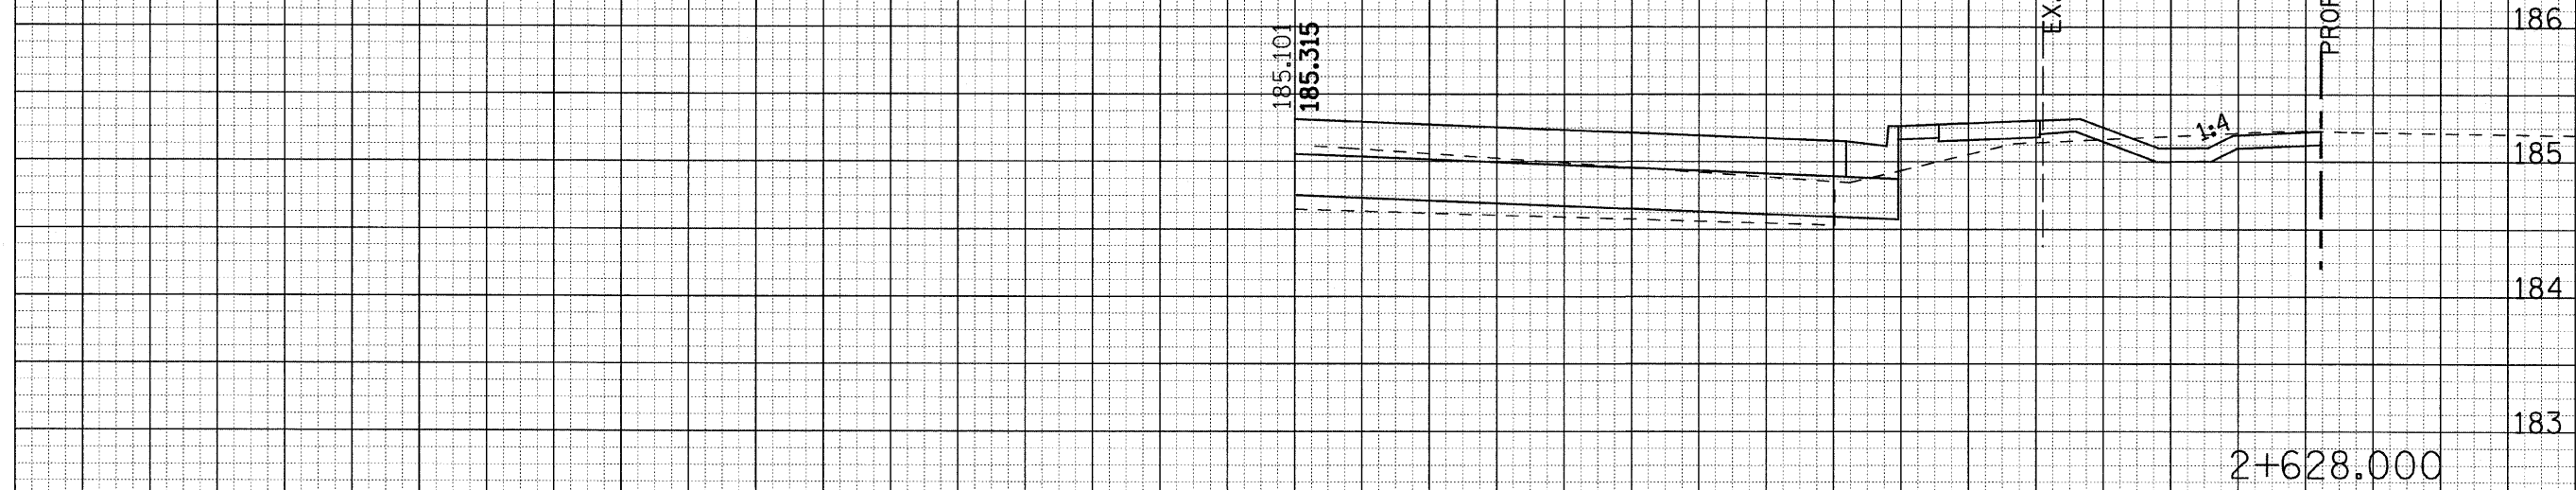

2+628.000

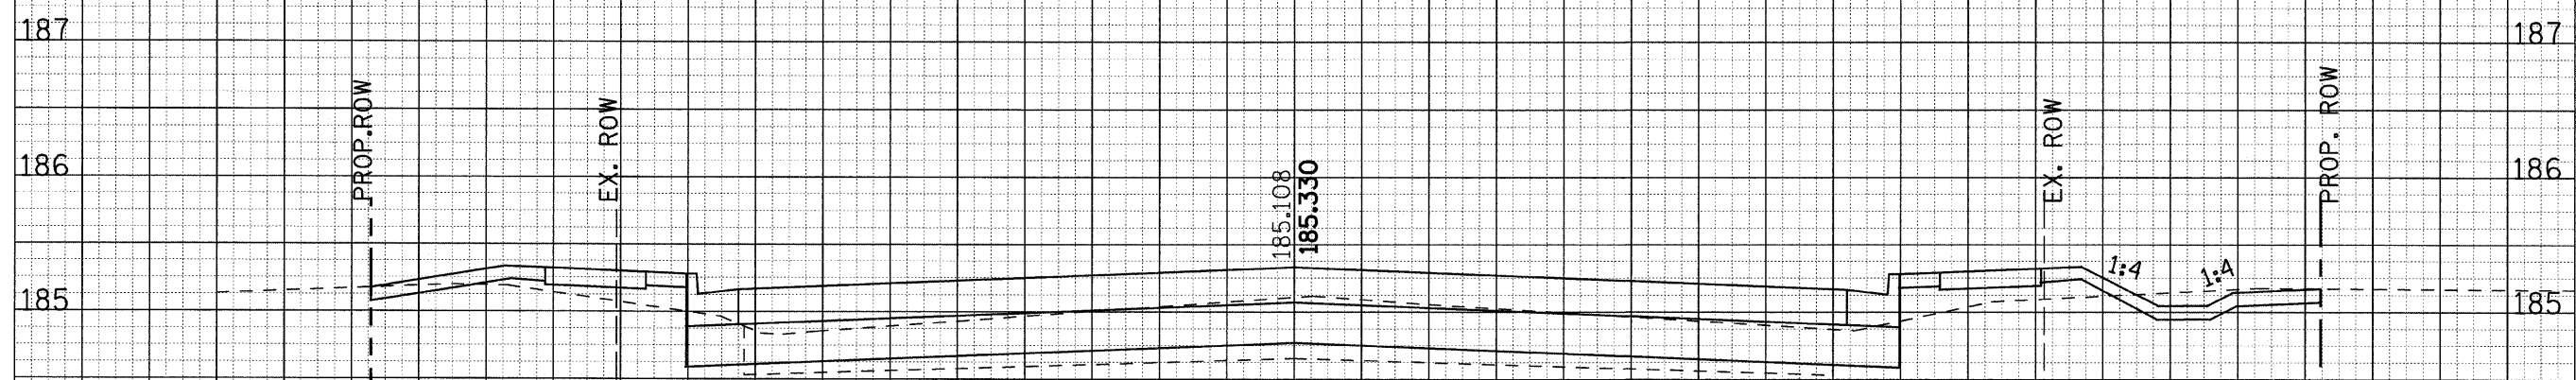

2+625.000

ORIGINAL SURVEY NOTE BOOK NO. \_\_\_\_\_  
 SUPERVISOR'S PLATE NO. \_\_\_\_\_  
 BY \_\_\_\_\_ DATE \_\_\_\_\_  
 AREAS CHECKED \_\_\_\_\_

	CUT AREA (SUITABLE)	CUT AREA (UNSUITABLE)	FILL AREA	NON-SPECIAL
	SQ-M	SQ-M	SQ-M	SQ-M
PR. SS 300mm DIA. STAGE 1	0.40	0.71	1.83	0.00
PR. SS 300mm DIA. STAGE 2	0.25	0.53	1.13	0.00
EX. WM 150mm DIA.				

18 16 14 12 10 8 6 4 2 0 2 4 6 8 10 12 14 16 18