


F.A.P. RTE.	SECTION	COUNTY	TOTAL SHEETS NO.
351	3277R	COOK	541 482
STA.		TO STA.	
FED. ROAD DIST. NO.	ILLINOIS	FED. AID PROJECT	CONTRACT NO. 60774

FINAL SURVEY
 SURVEY NO. _____
 DATE _____
 BY _____
 CHECKED BY _____
 DATE _____
 BY _____

ORIGINAL SURVEY
 SURVEY NO. _____
 DATE _____
 BY _____
 CHECKED BY _____
 DATE _____
 BY _____

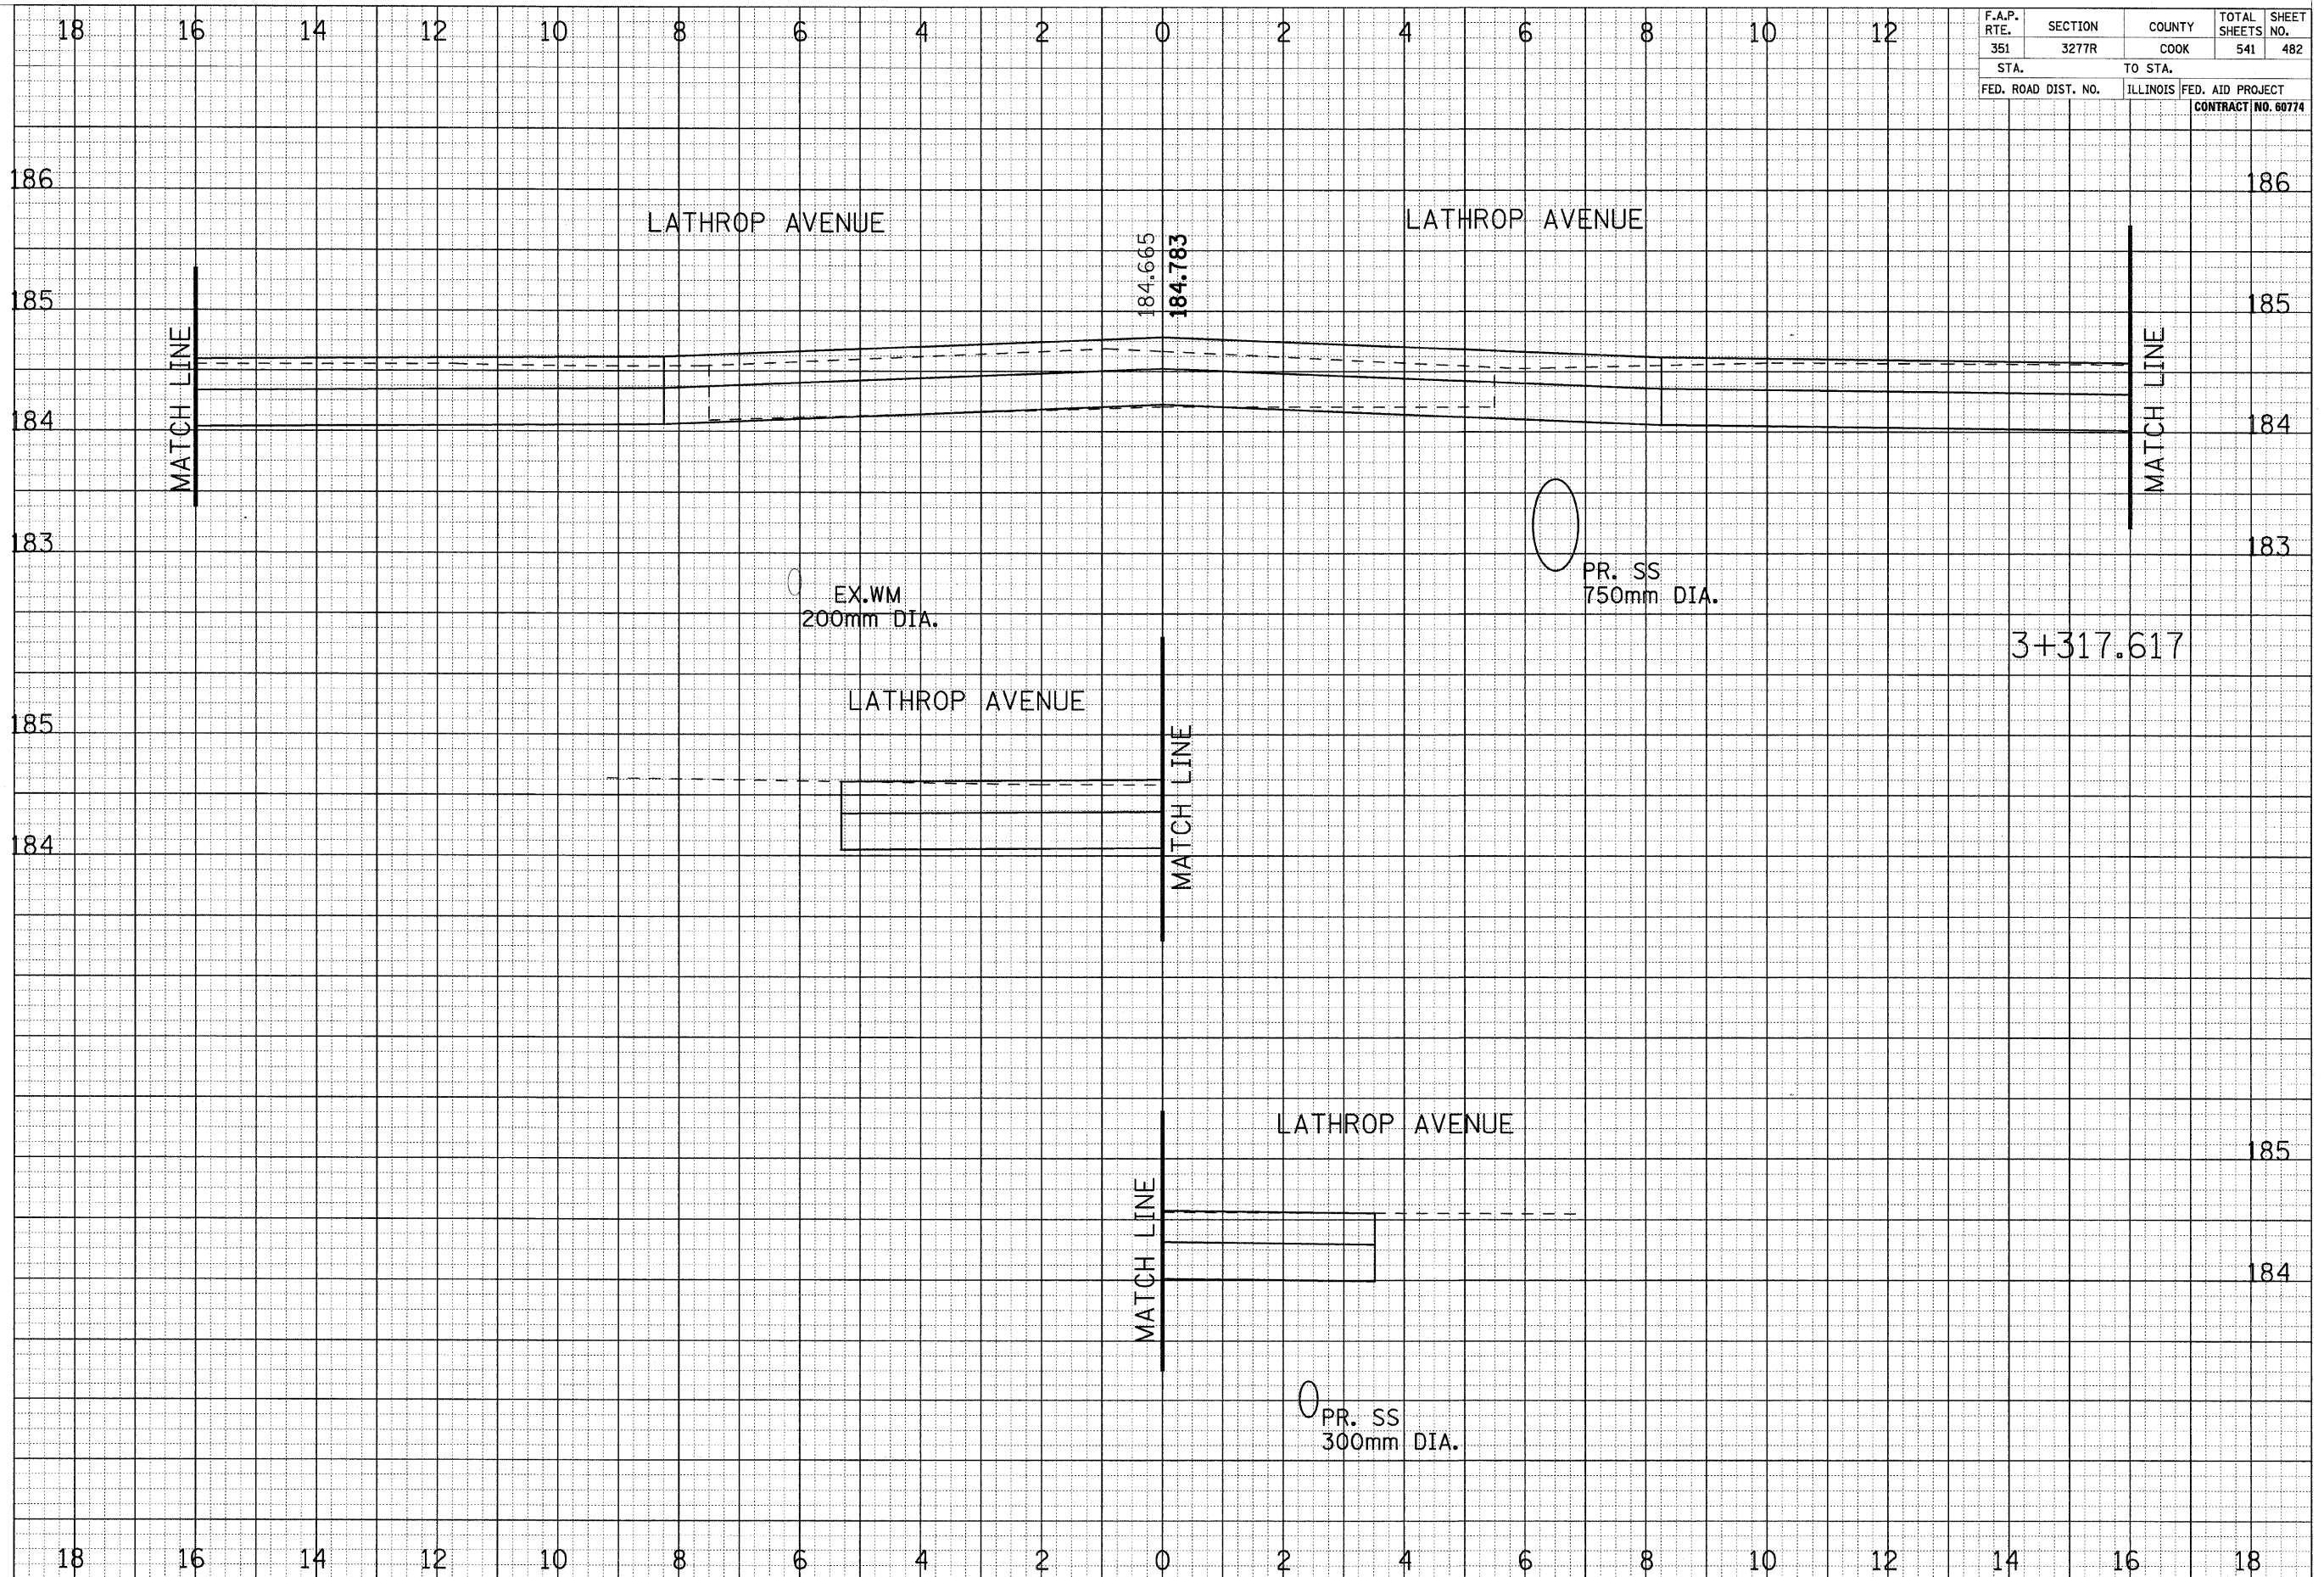

CROSS SECTIONS - US ROUTE 6