


F.A.P. RTE.	SECTION	COUNTY	TOTAL SHEETS	SHEET NO.
351	3277R	COOK	541	489
STA.		TO STA.		
FED. ROAD DIST. NO.		ILLINOIS FED. AID PROJECT		
CONTRACT NO. 60774				

FINISHED SURVEY PLOTTED TEMPLATE AREAS CHECKED  
 BY \_\_\_\_\_ DATE \_\_\_\_\_  
 NO. \_\_\_\_\_

ORIGINAL SURVEY PLOTTED TEMPLATE AREAS CHECKED  
 BY \_\_\_\_\_ DATE \_\_\_\_\_  
 NO. \_\_\_\_\_

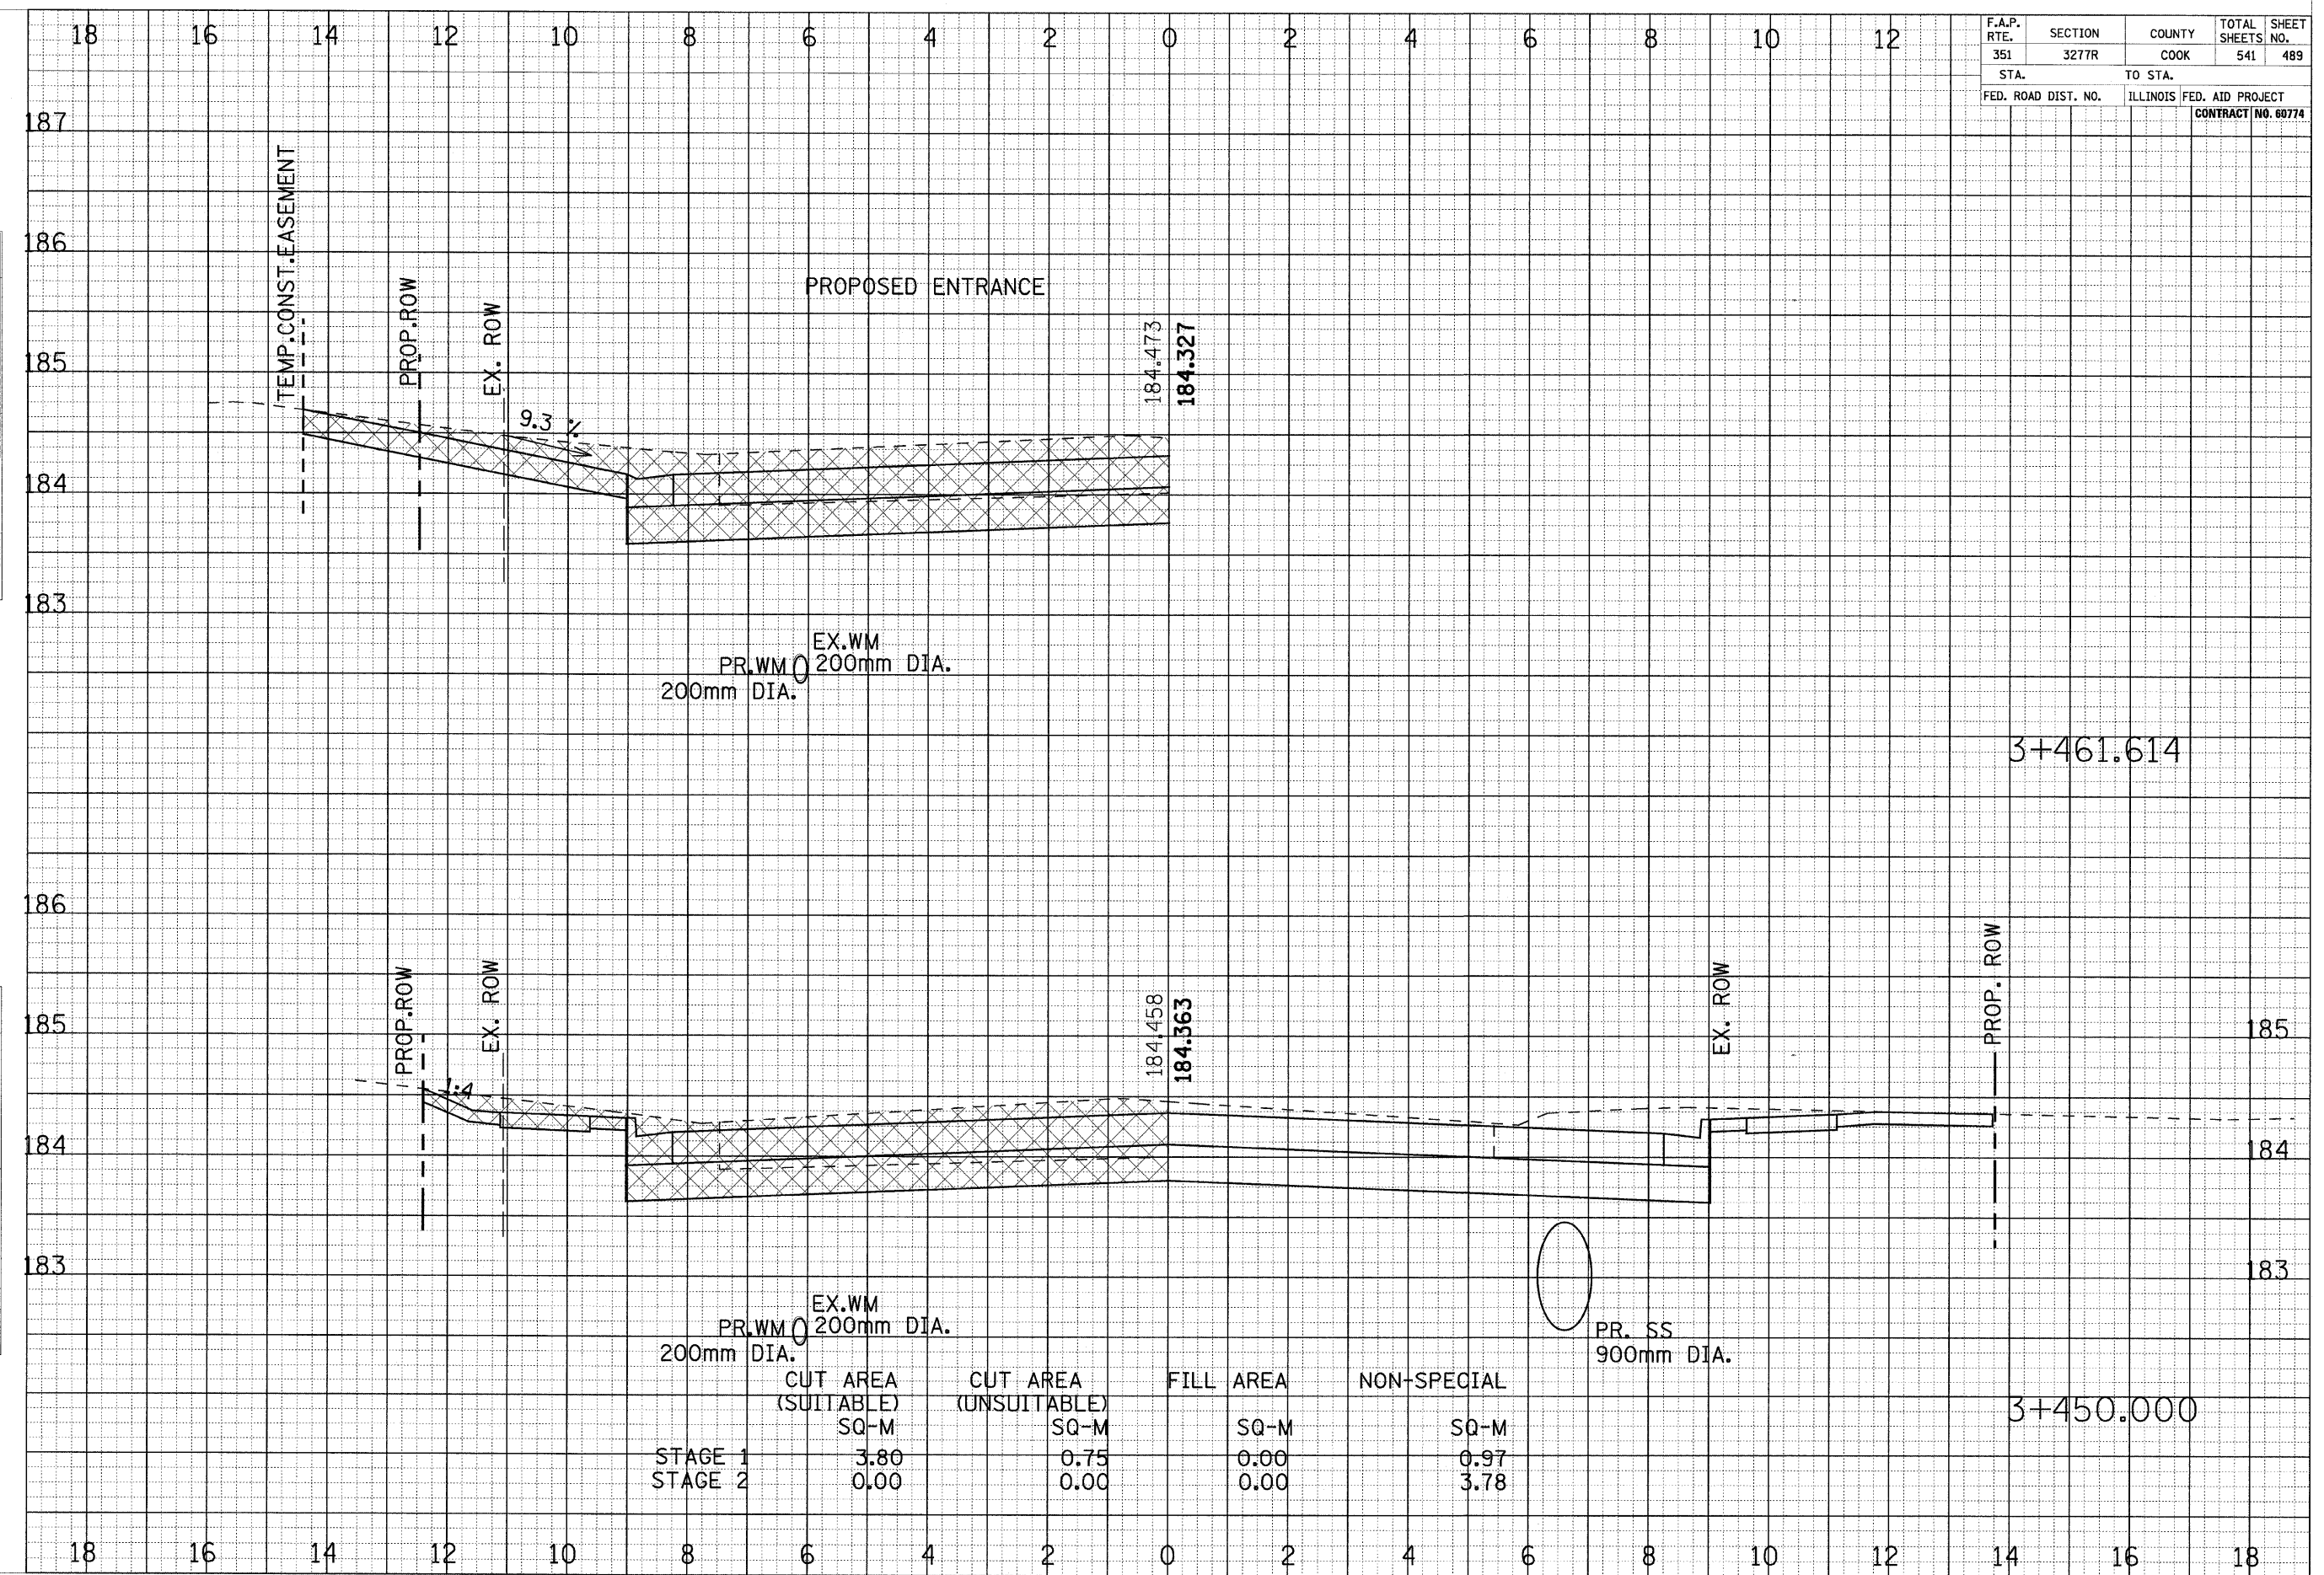

	CUT AREA (SUITABLE) SQ-M	CUT AREA (UNSUITABLE) SQ-M	FILL AREA SQ-M	NON-SPECIAL SQ-M
STAGE 1	3.80	0.75	0.00	0.97
STAGE 2	0.00	0.00	0.00	3.78