


| | | | | |
|-----------------------------|------------------|--|---------------------|------------------|
| F.A.P. RTE. 351 | SECTION 3277R | COUNTY COOK | TOTAL SHEETS 541 | SHEET NO. 491 |
| STA. FED. ROAD DIST. NO. | | TO STA. ILLINOIS FED. AID PROJECT CONTRACT NO. 60774 | | |

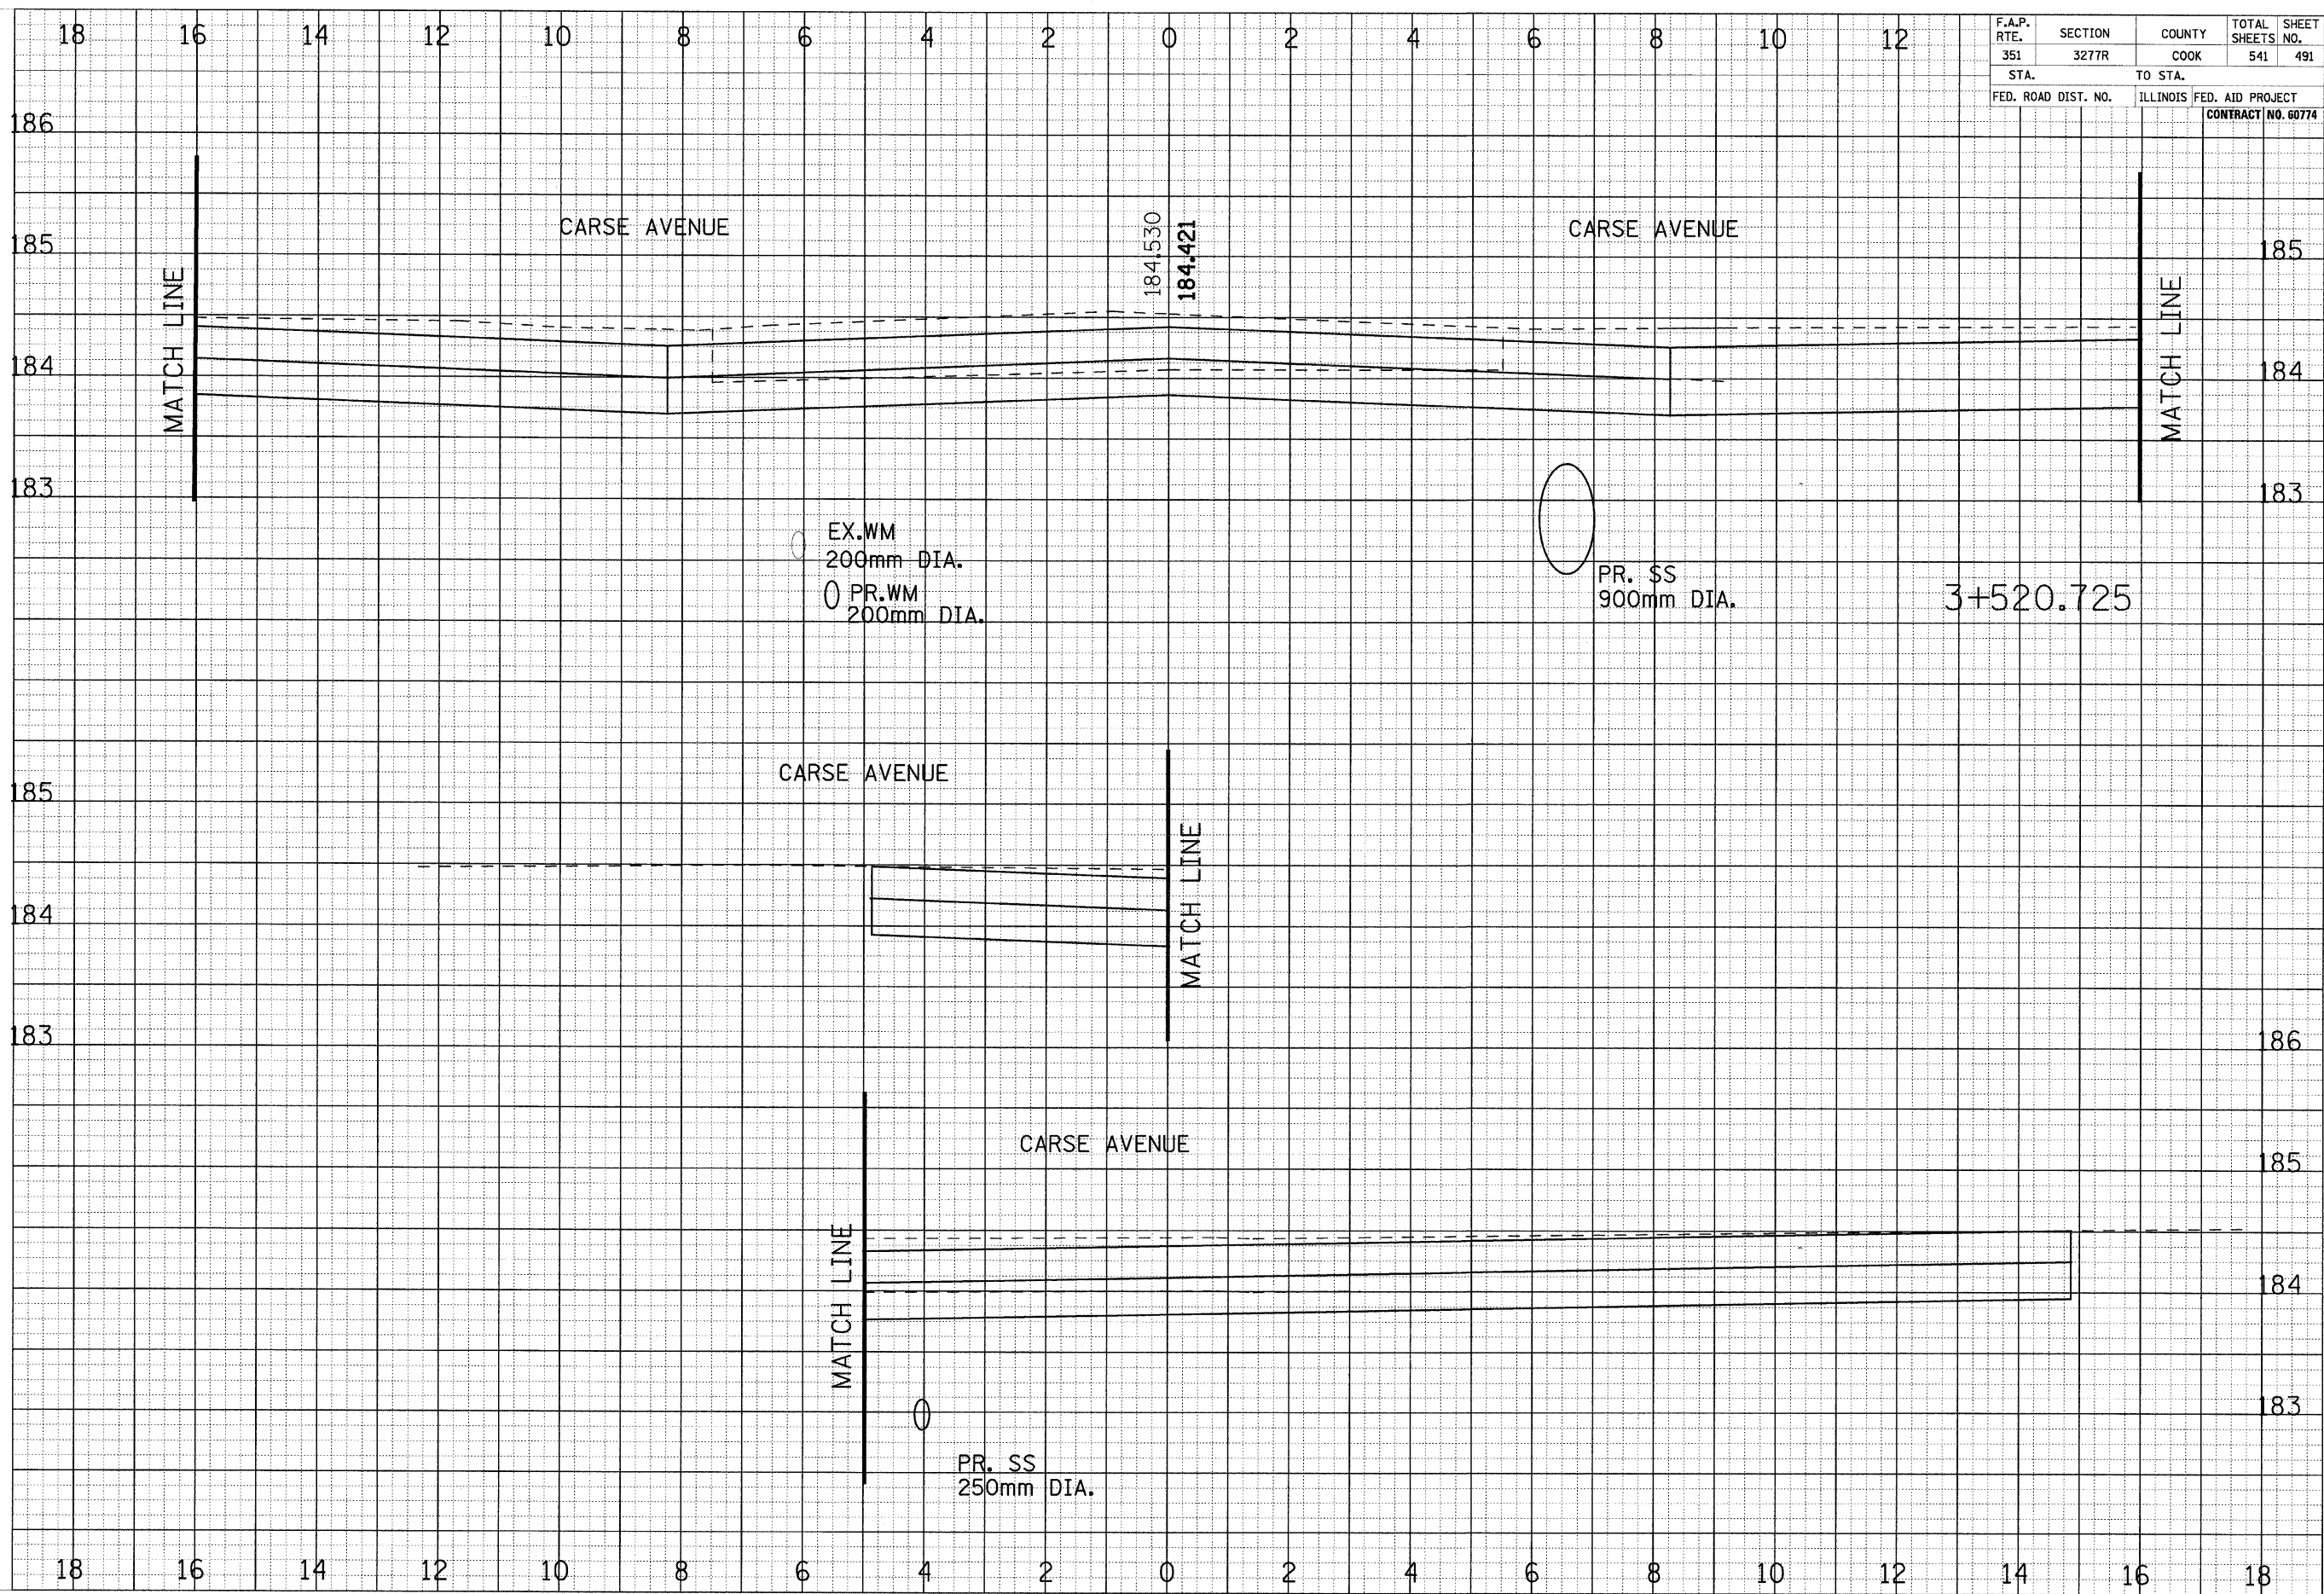

| | |
|--------|------|
| FINAL | DATE |
| SURVEY | BY |
| NOTED | |
| NO. | |

| | |
|----------|------|
| ORIGINAL | DATE |
| SURVEY | BY |
| NOTED | |
| NO. | |

CROSS SECTIONS - US ROUTE 6