


FINAL SURVEY PLOTTED BY DATE
 NOTE BOOK NO. AREAS CHECKED

ORIGINAL SURVEY PLOTTED BY DATE
 NOTE BOOK NO. AREAS CHECKED

F.A.P. RTE. 351	SECTION 3277R	COUNTY COOK	TOTAL SHEETS NO. 541	SHEET NO. 494
STA. FED. ROAD DIST. NO.		TO STA. ILLINOIS FED. AID PROJECT CONTRACT NO. 60774		

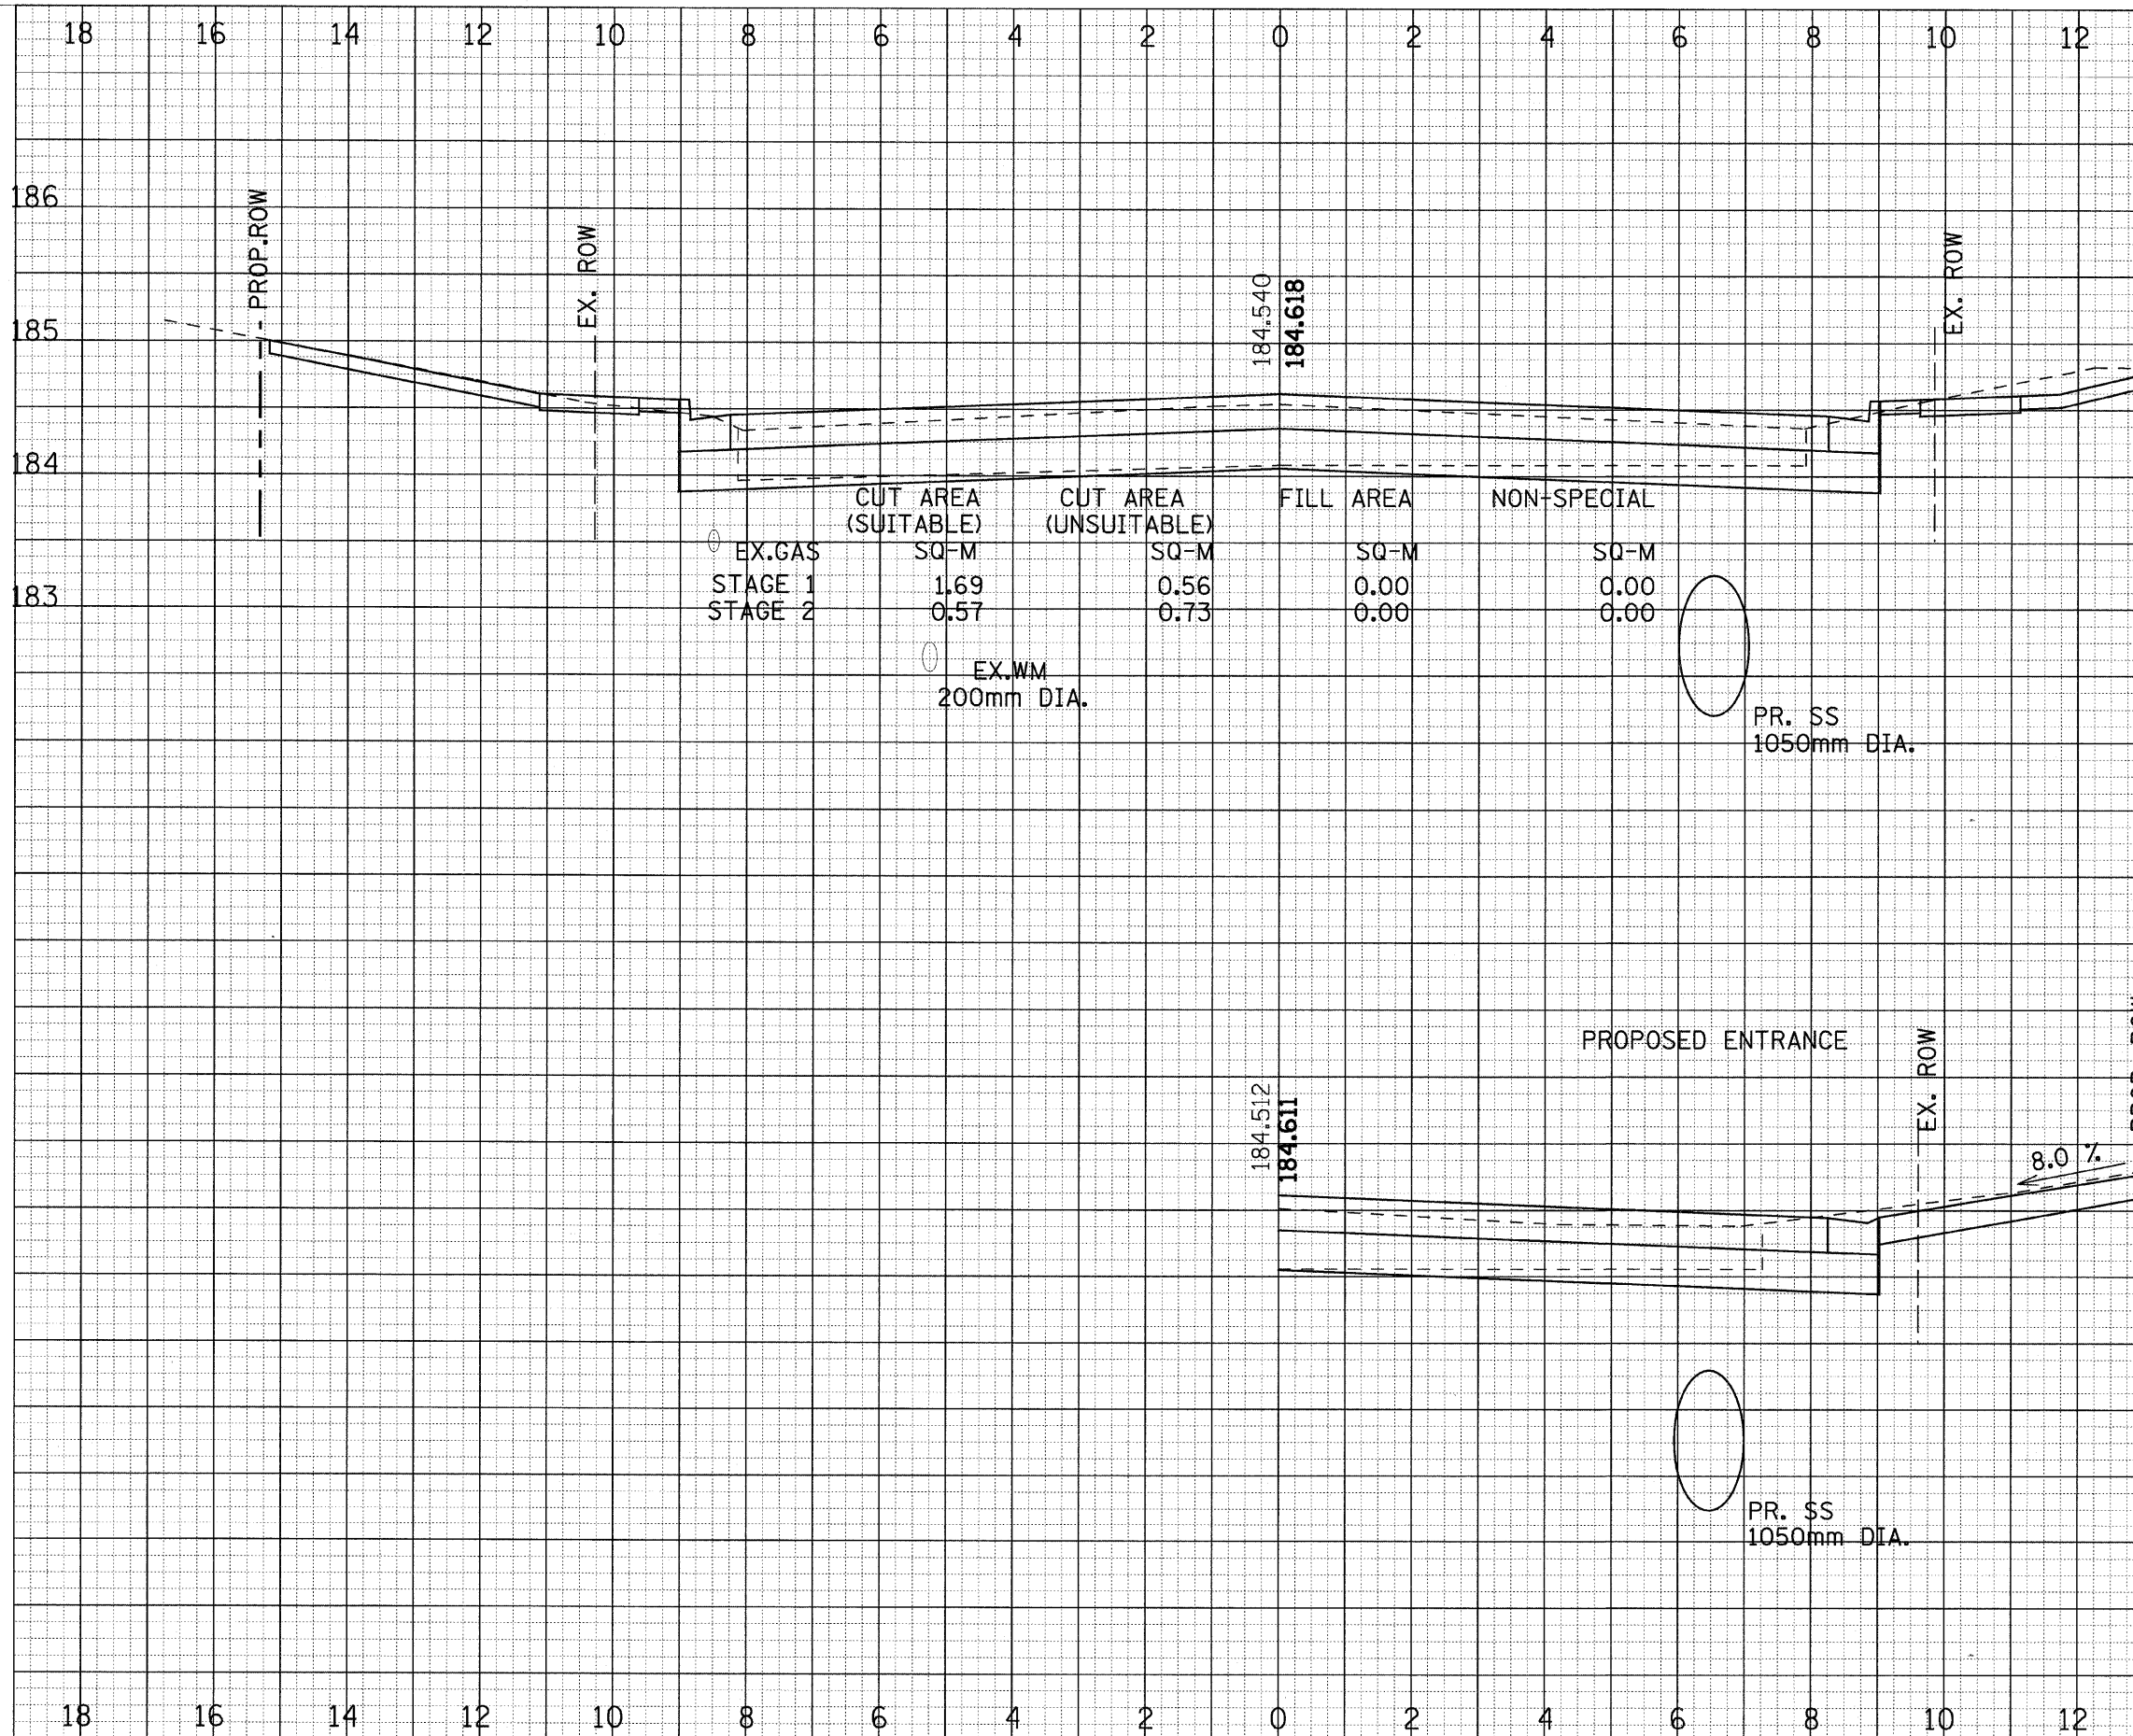

	CUT AREA (SUITABLE)	CUT AREA (UNSUITABLE)	FILL AREA	NON-SPECIAL
	SQ-M	SQ-M	SQ-M	SQ-M
EX.GAS STAGE 1	1.69	0.56	0.00	0.00
EX.GAS STAGE 2	0.57	0.73	0.00	0.00

184.540
184.618

184.512
184.611

3+600.000

3+584.974