


F.A.P. RTE. 351	SECTION 3277R	COUNTY COOK	TOTAL SHEETS 541	SHEET NO. 504
STA.		TO STA.		
FED. ROAD DIST. NO.		ILLINOIS FED. AID PROJECT		
CONTRACT NO. 60774				

FINAL SURVEY
 SURVEY NO. _____
 DATE _____
 BY _____
 CHECKED _____
 NO. _____

ORIGINAL SURVEY
 SURVEY NO. _____
 DATE _____
 BY _____
 CHECKED _____
 NO. _____

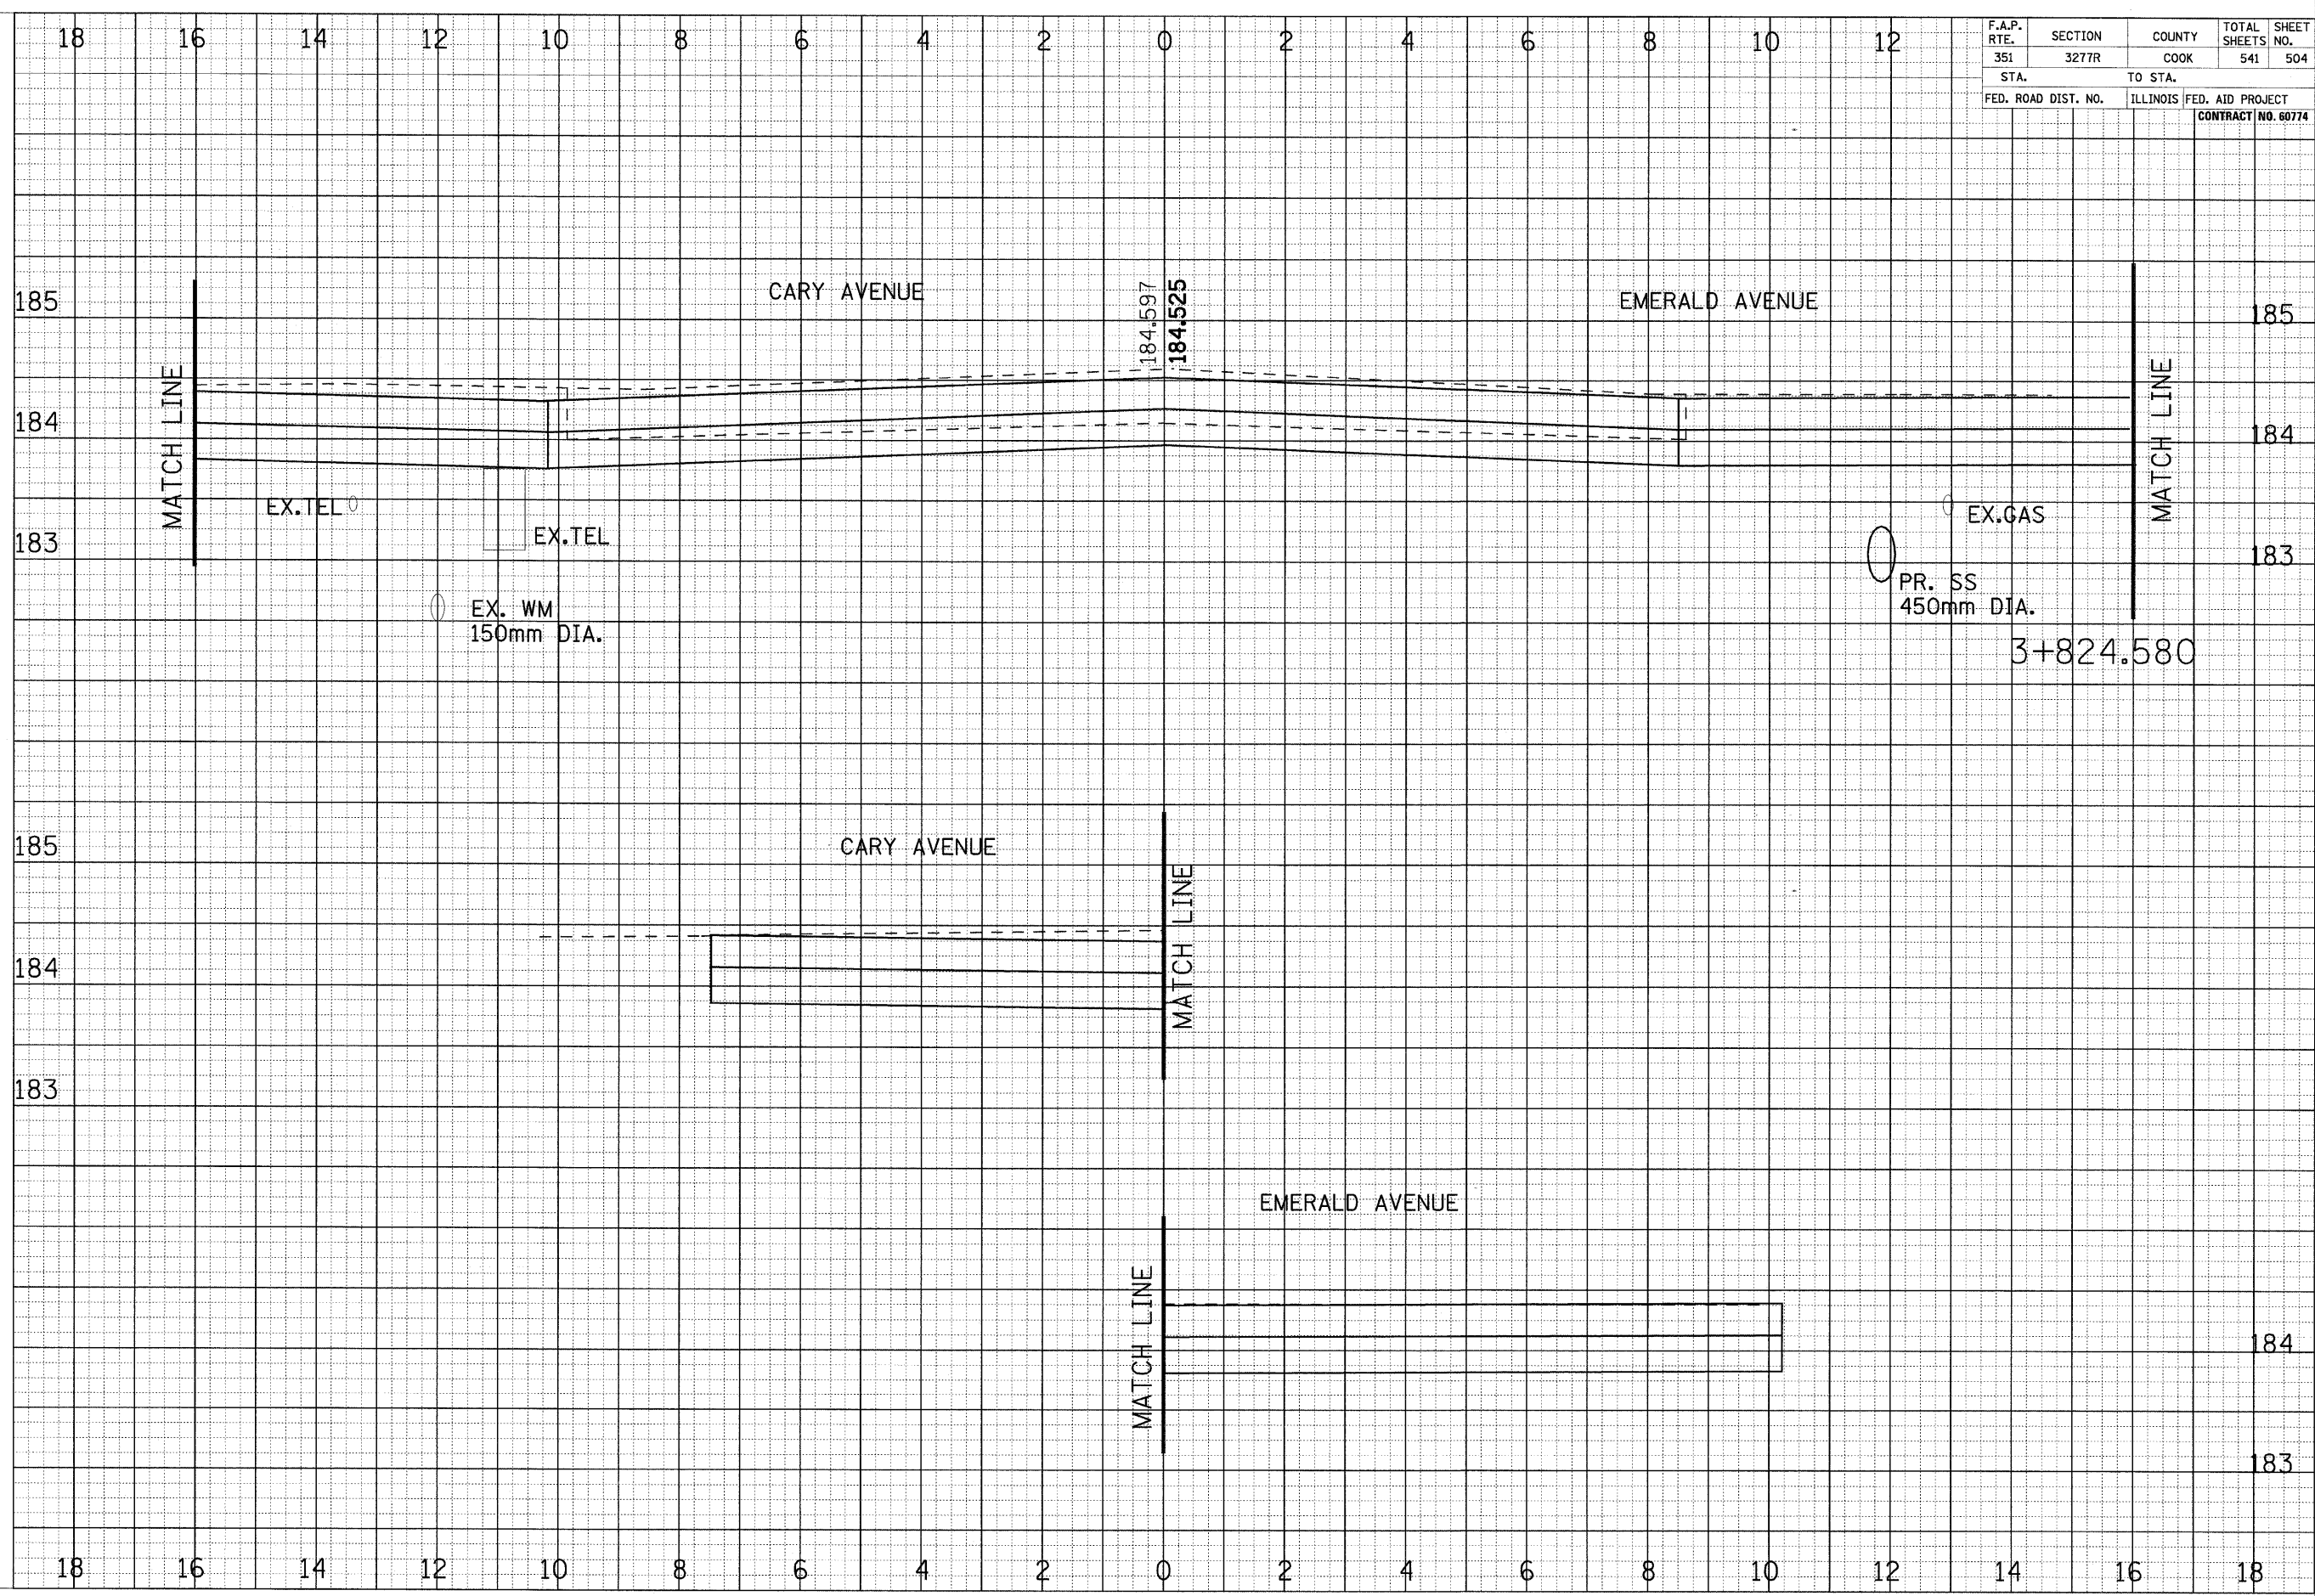

CROSS SECTIONS - US ROUTE 6