


F.A.P. RTE.	SECTION	COUNTY	TOTAL SHEETS NO.
351	3277R	COOK	541 506
STA.	TO STA.		
FED. ROAD DIST. NO.	ILLINOIS FED. AID PROJECT		
	CONTRACT NO. 60774		

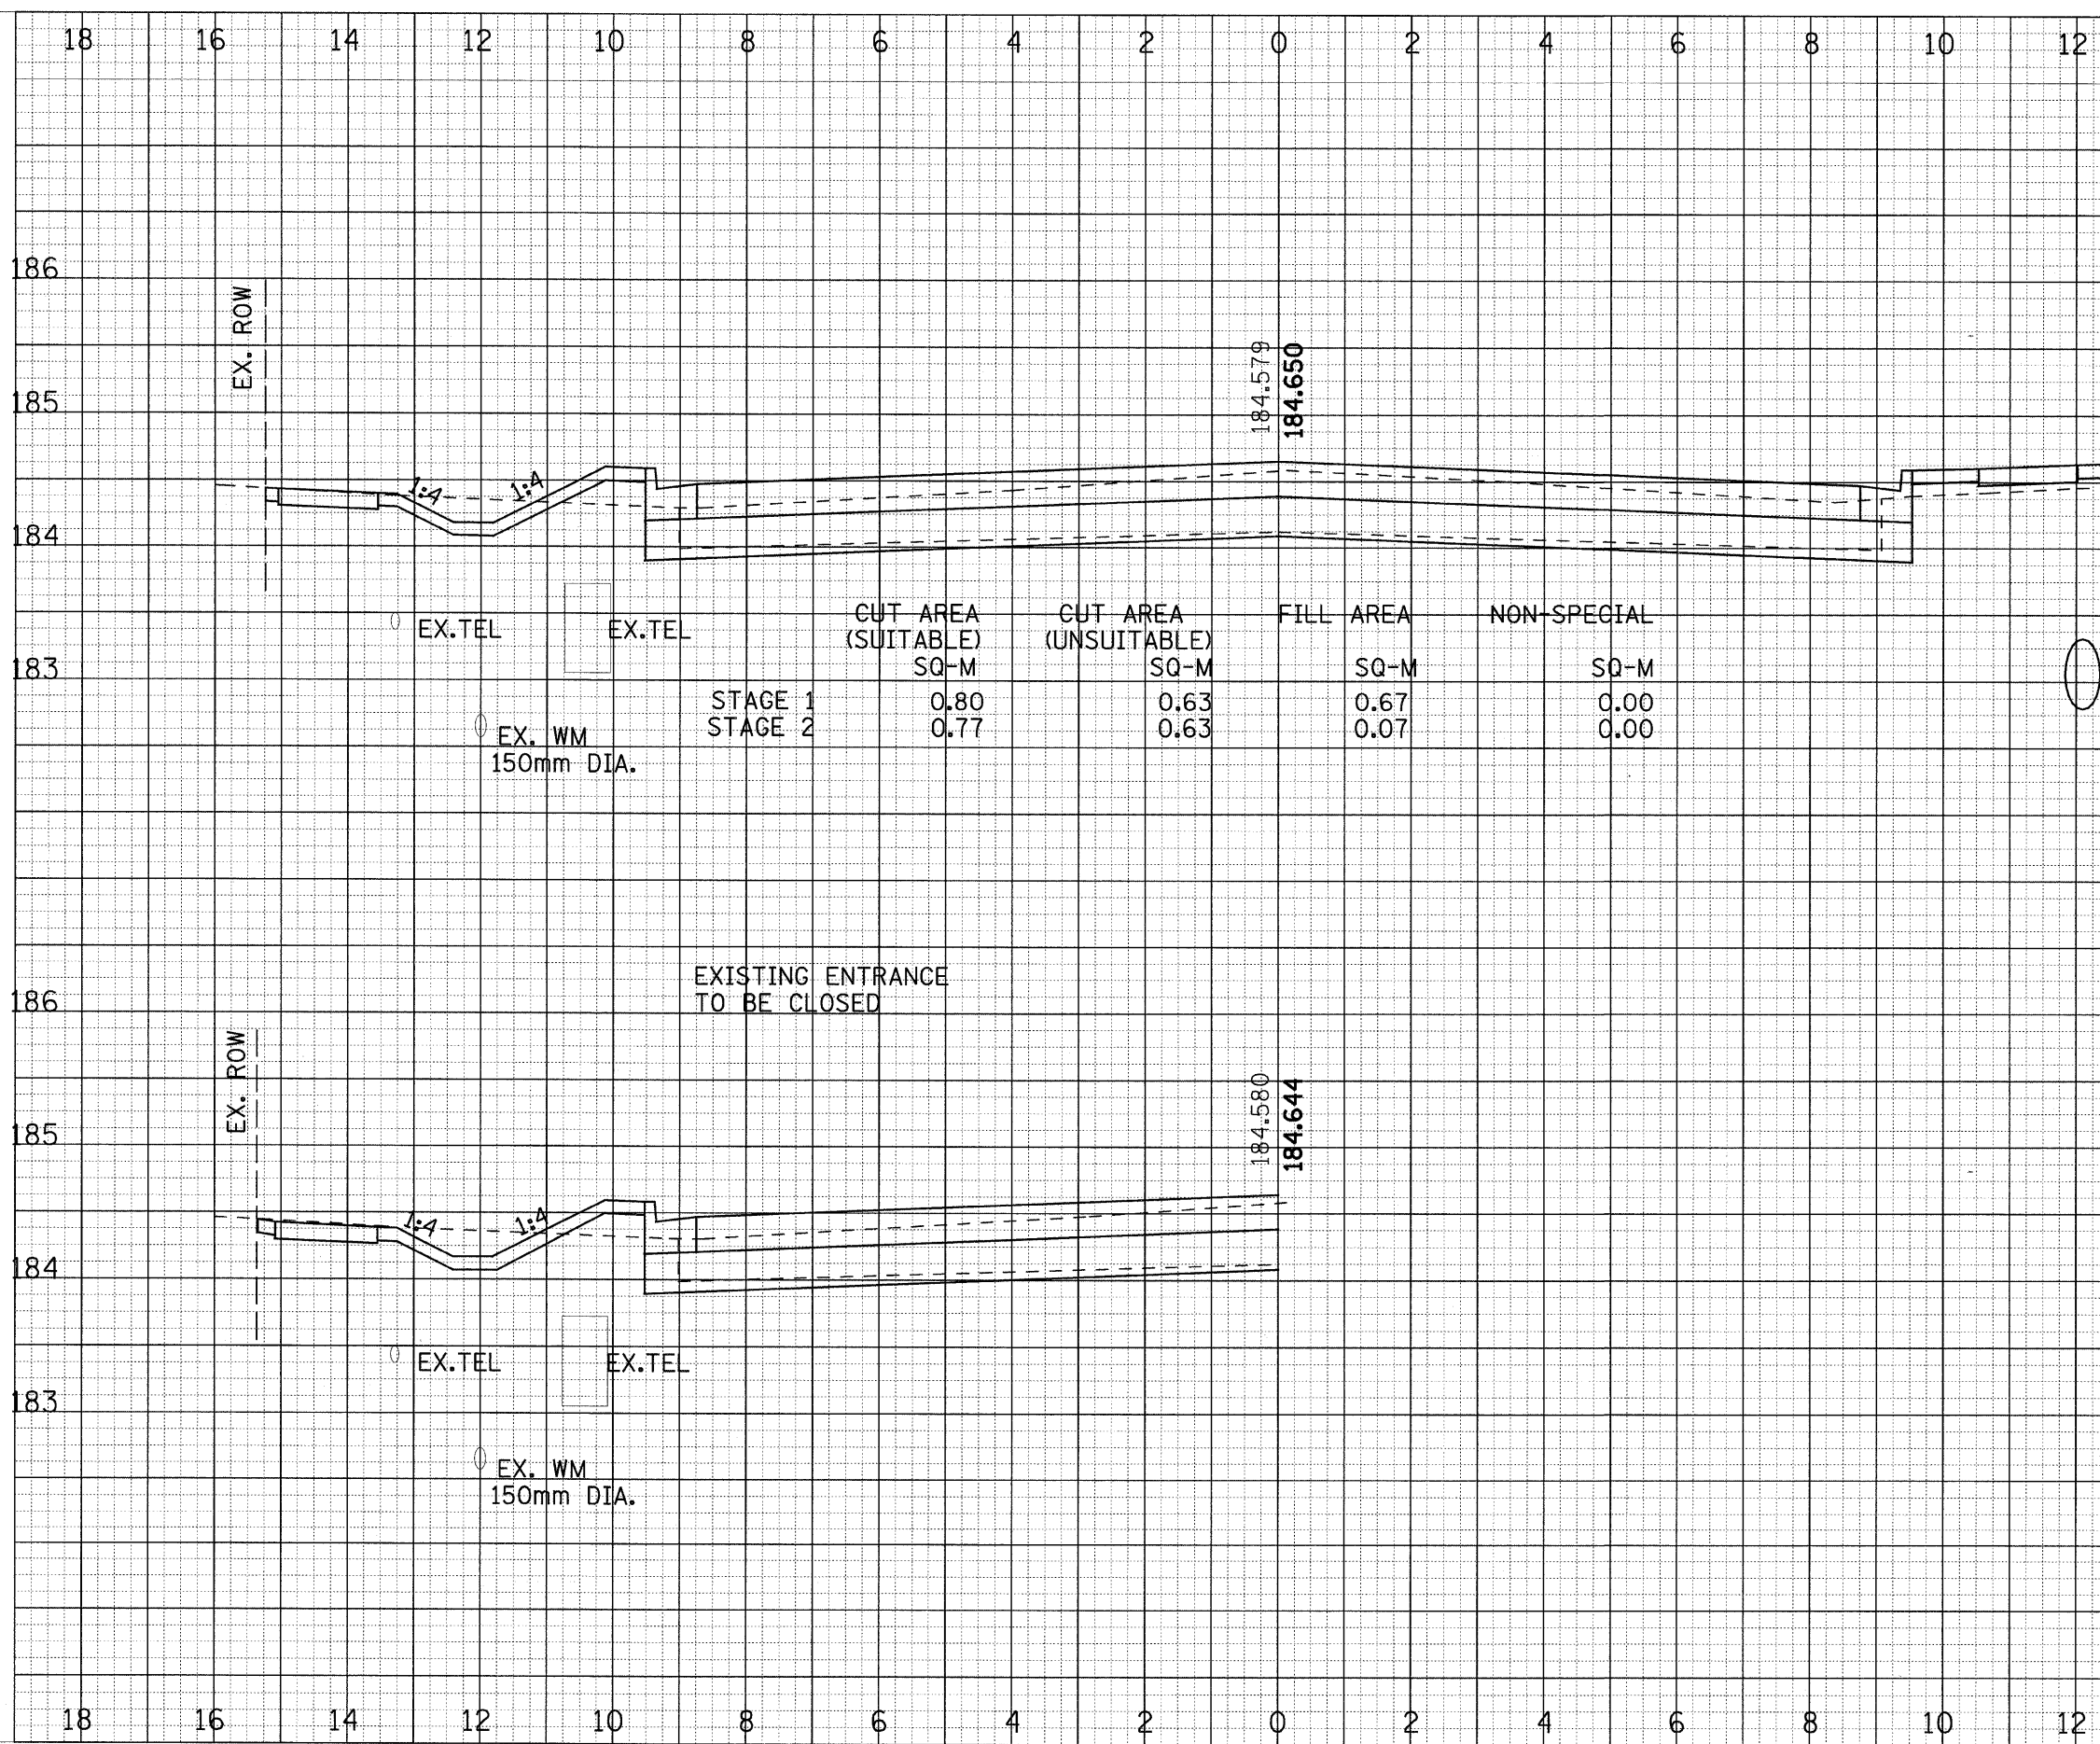

	CUT AREA (SUITABLE) SQ-M	CUT AREA (UNSUITABLE) SQ-M	FILL AREA SQ-M	NON-SPECIAL SQ-M
STAGE 1	0.80	0.63	0.67	0.00
STAGE 2	0.77	0.63	0.07	0.00

DATE  
BY  
SUPERVISOR  
PLOTTED  
NOTE BOOK  
TEMP. AREAS  
CHECKED

DATE  
BY  
ORIGINAL SURVEY  
PLOTTED  
NOTE BOOK  
TEMP. AREAS  
CHECKED