


F.A.P. RTE. 351	SECTION 3277R	COUNTY COOK	TOTAL SHEETS NO. 541	SHEET NO. 512
STA. FED. ROAD DIST. NO.		TO STA. ILLINOIS FED. AID PROJECT CONTRACT NO. 60774		

FINAL SURVEY REVISIONS  
NOTE BOOK NO. \_\_\_\_\_  
AREAS CHECKED \_\_\_\_\_

ORIGINAL SURVEY REVISIONS  
NOTE BOOK NO. \_\_\_\_\_  
AREAS CHECKED \_\_\_\_\_

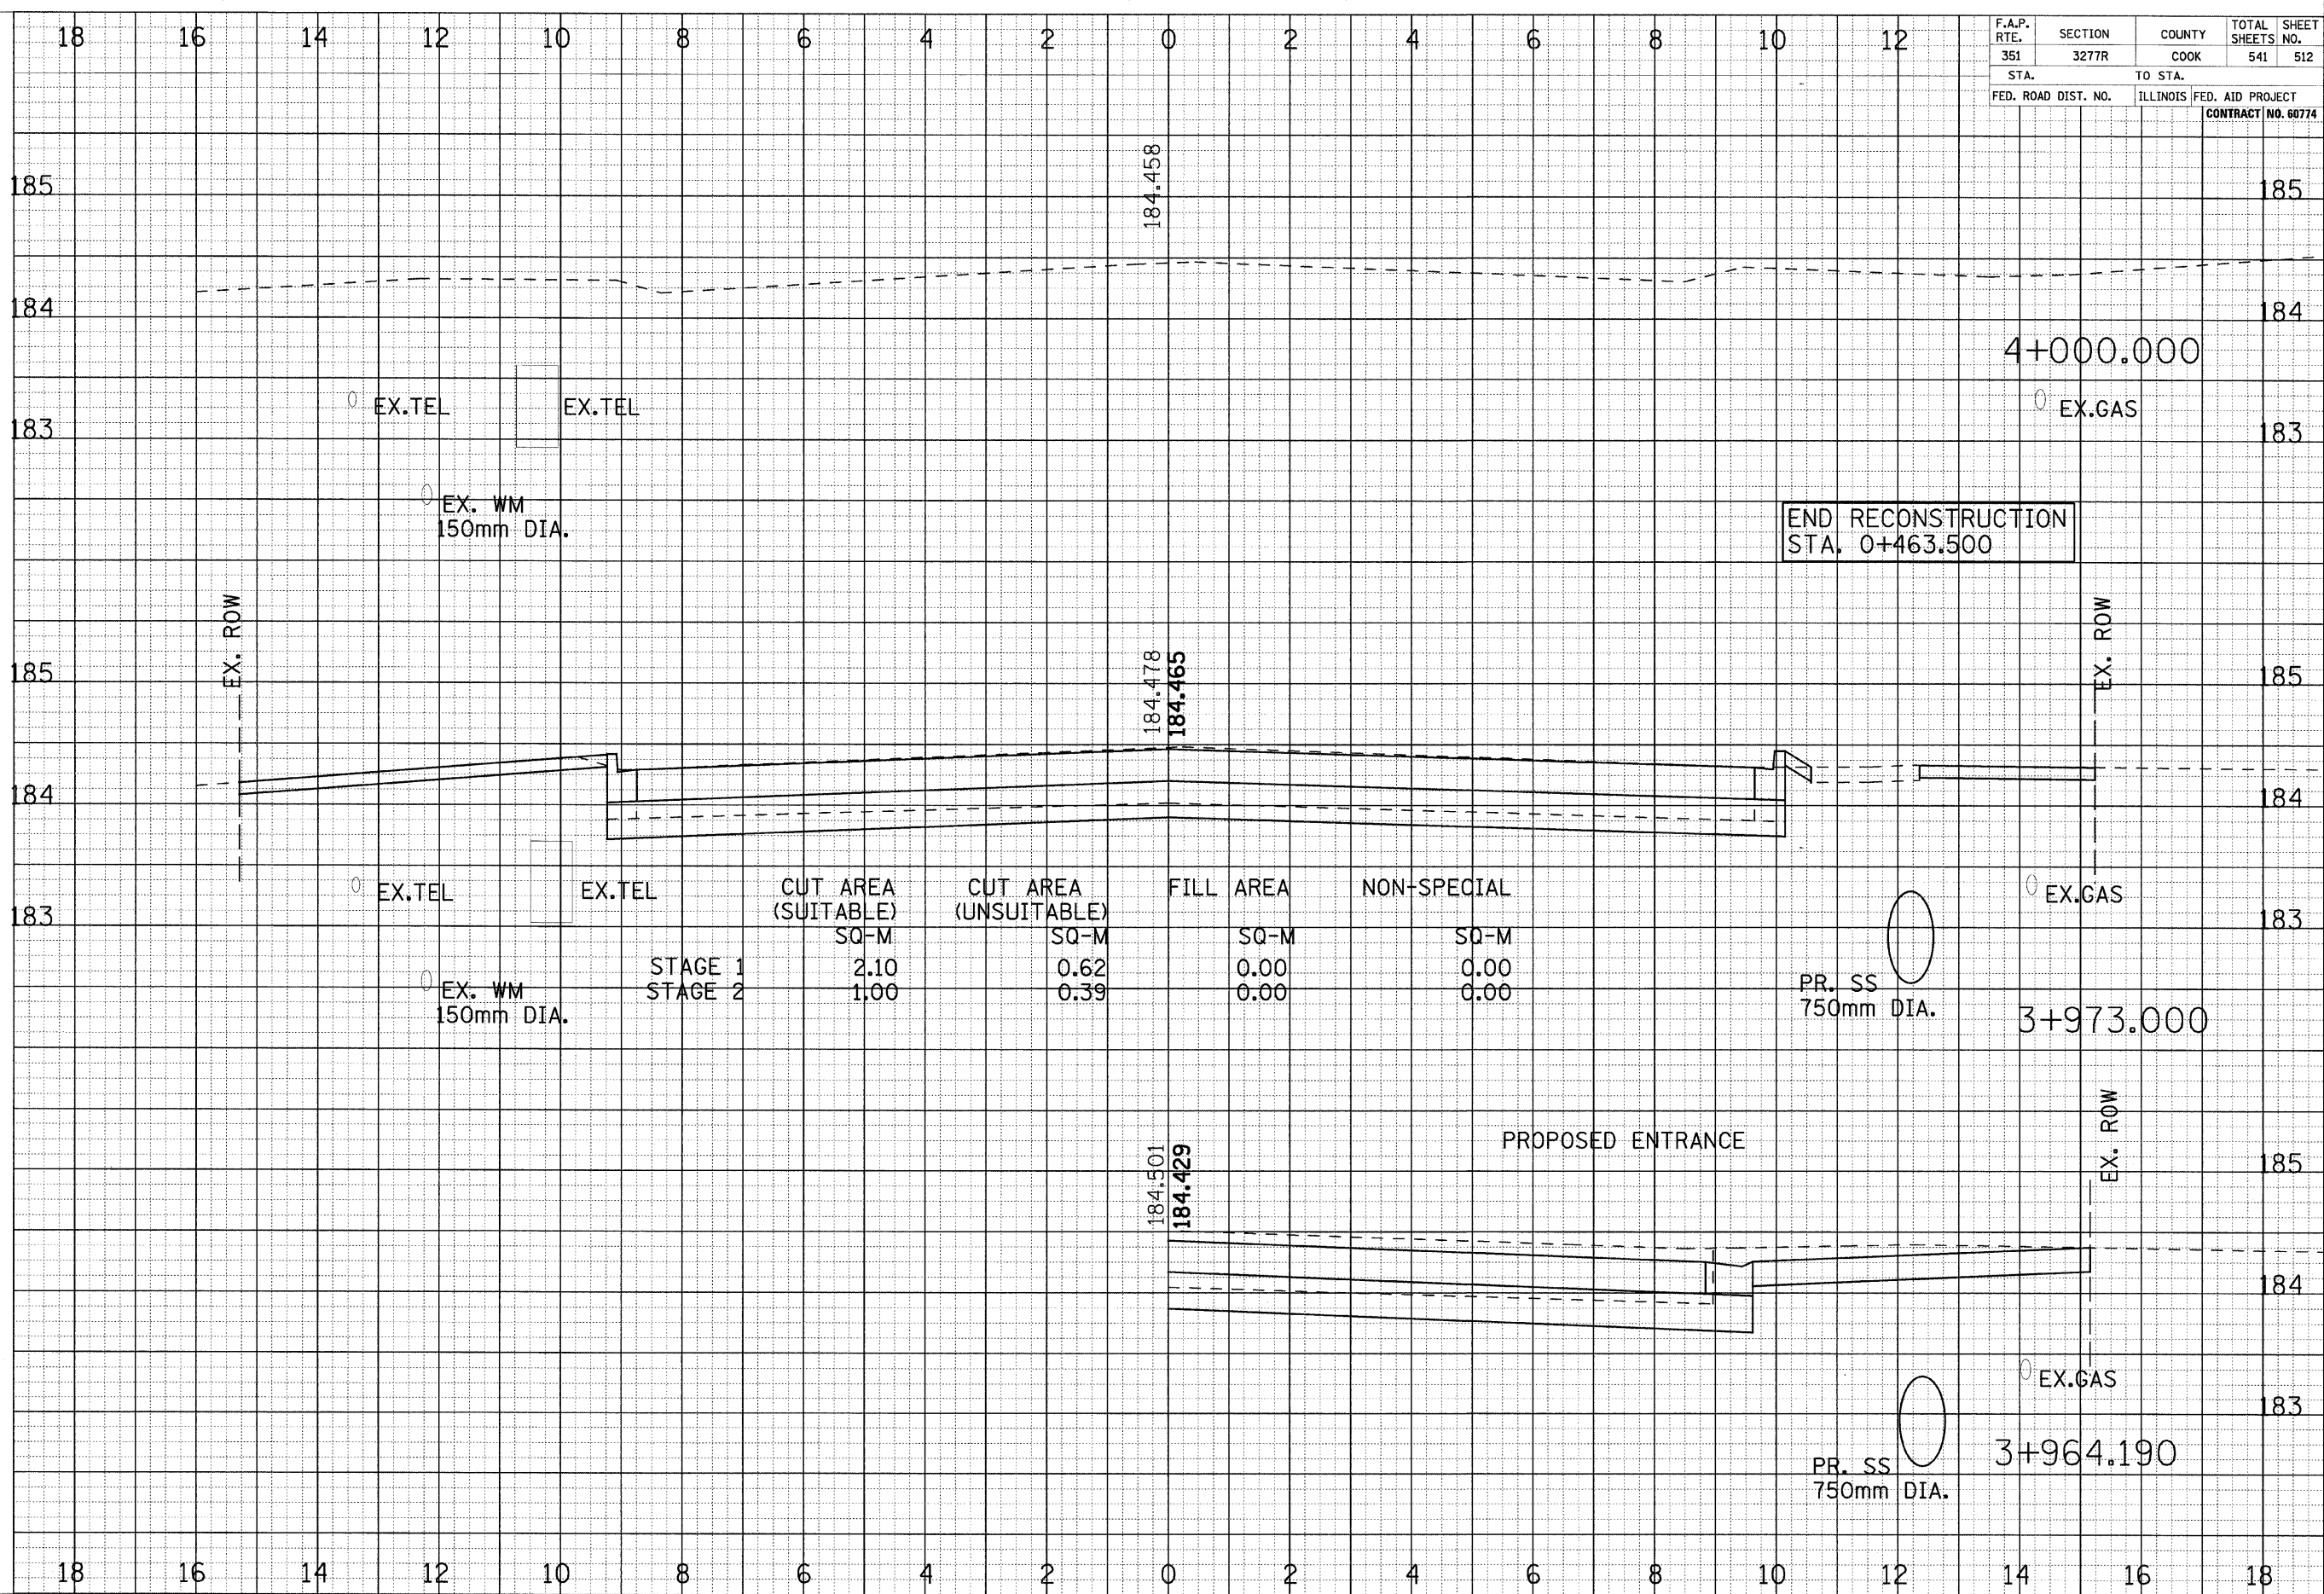

CROSS SECTIONS - US ROUTE 6