


F.A.P. RTE.	SECTION	COUNTY	TOTAL SHEETS	SHEET NO.
351	3277R	COOK	541	515
STA.		TO STA.		
FED. ROAD DIST. NO.		ILLINOIS FED. AID PROJECT		
CONTRACT NO. 60774				

FINAL SURVEY
SURVEY BOOK NO. _____
DATE _____
BY _____
SUPERVISOR _____
PLOTTED _____
TEMPLATE _____
REVISIONS _____
AREAS CHECKED _____

ORIGINAL SURVEY
SURVEY BOOK NO. _____
DATE _____
BY _____
SUPERVISOR _____
PLOTTED _____
TEMPLATE _____
REVISIONS _____
AREAS CHECKED _____

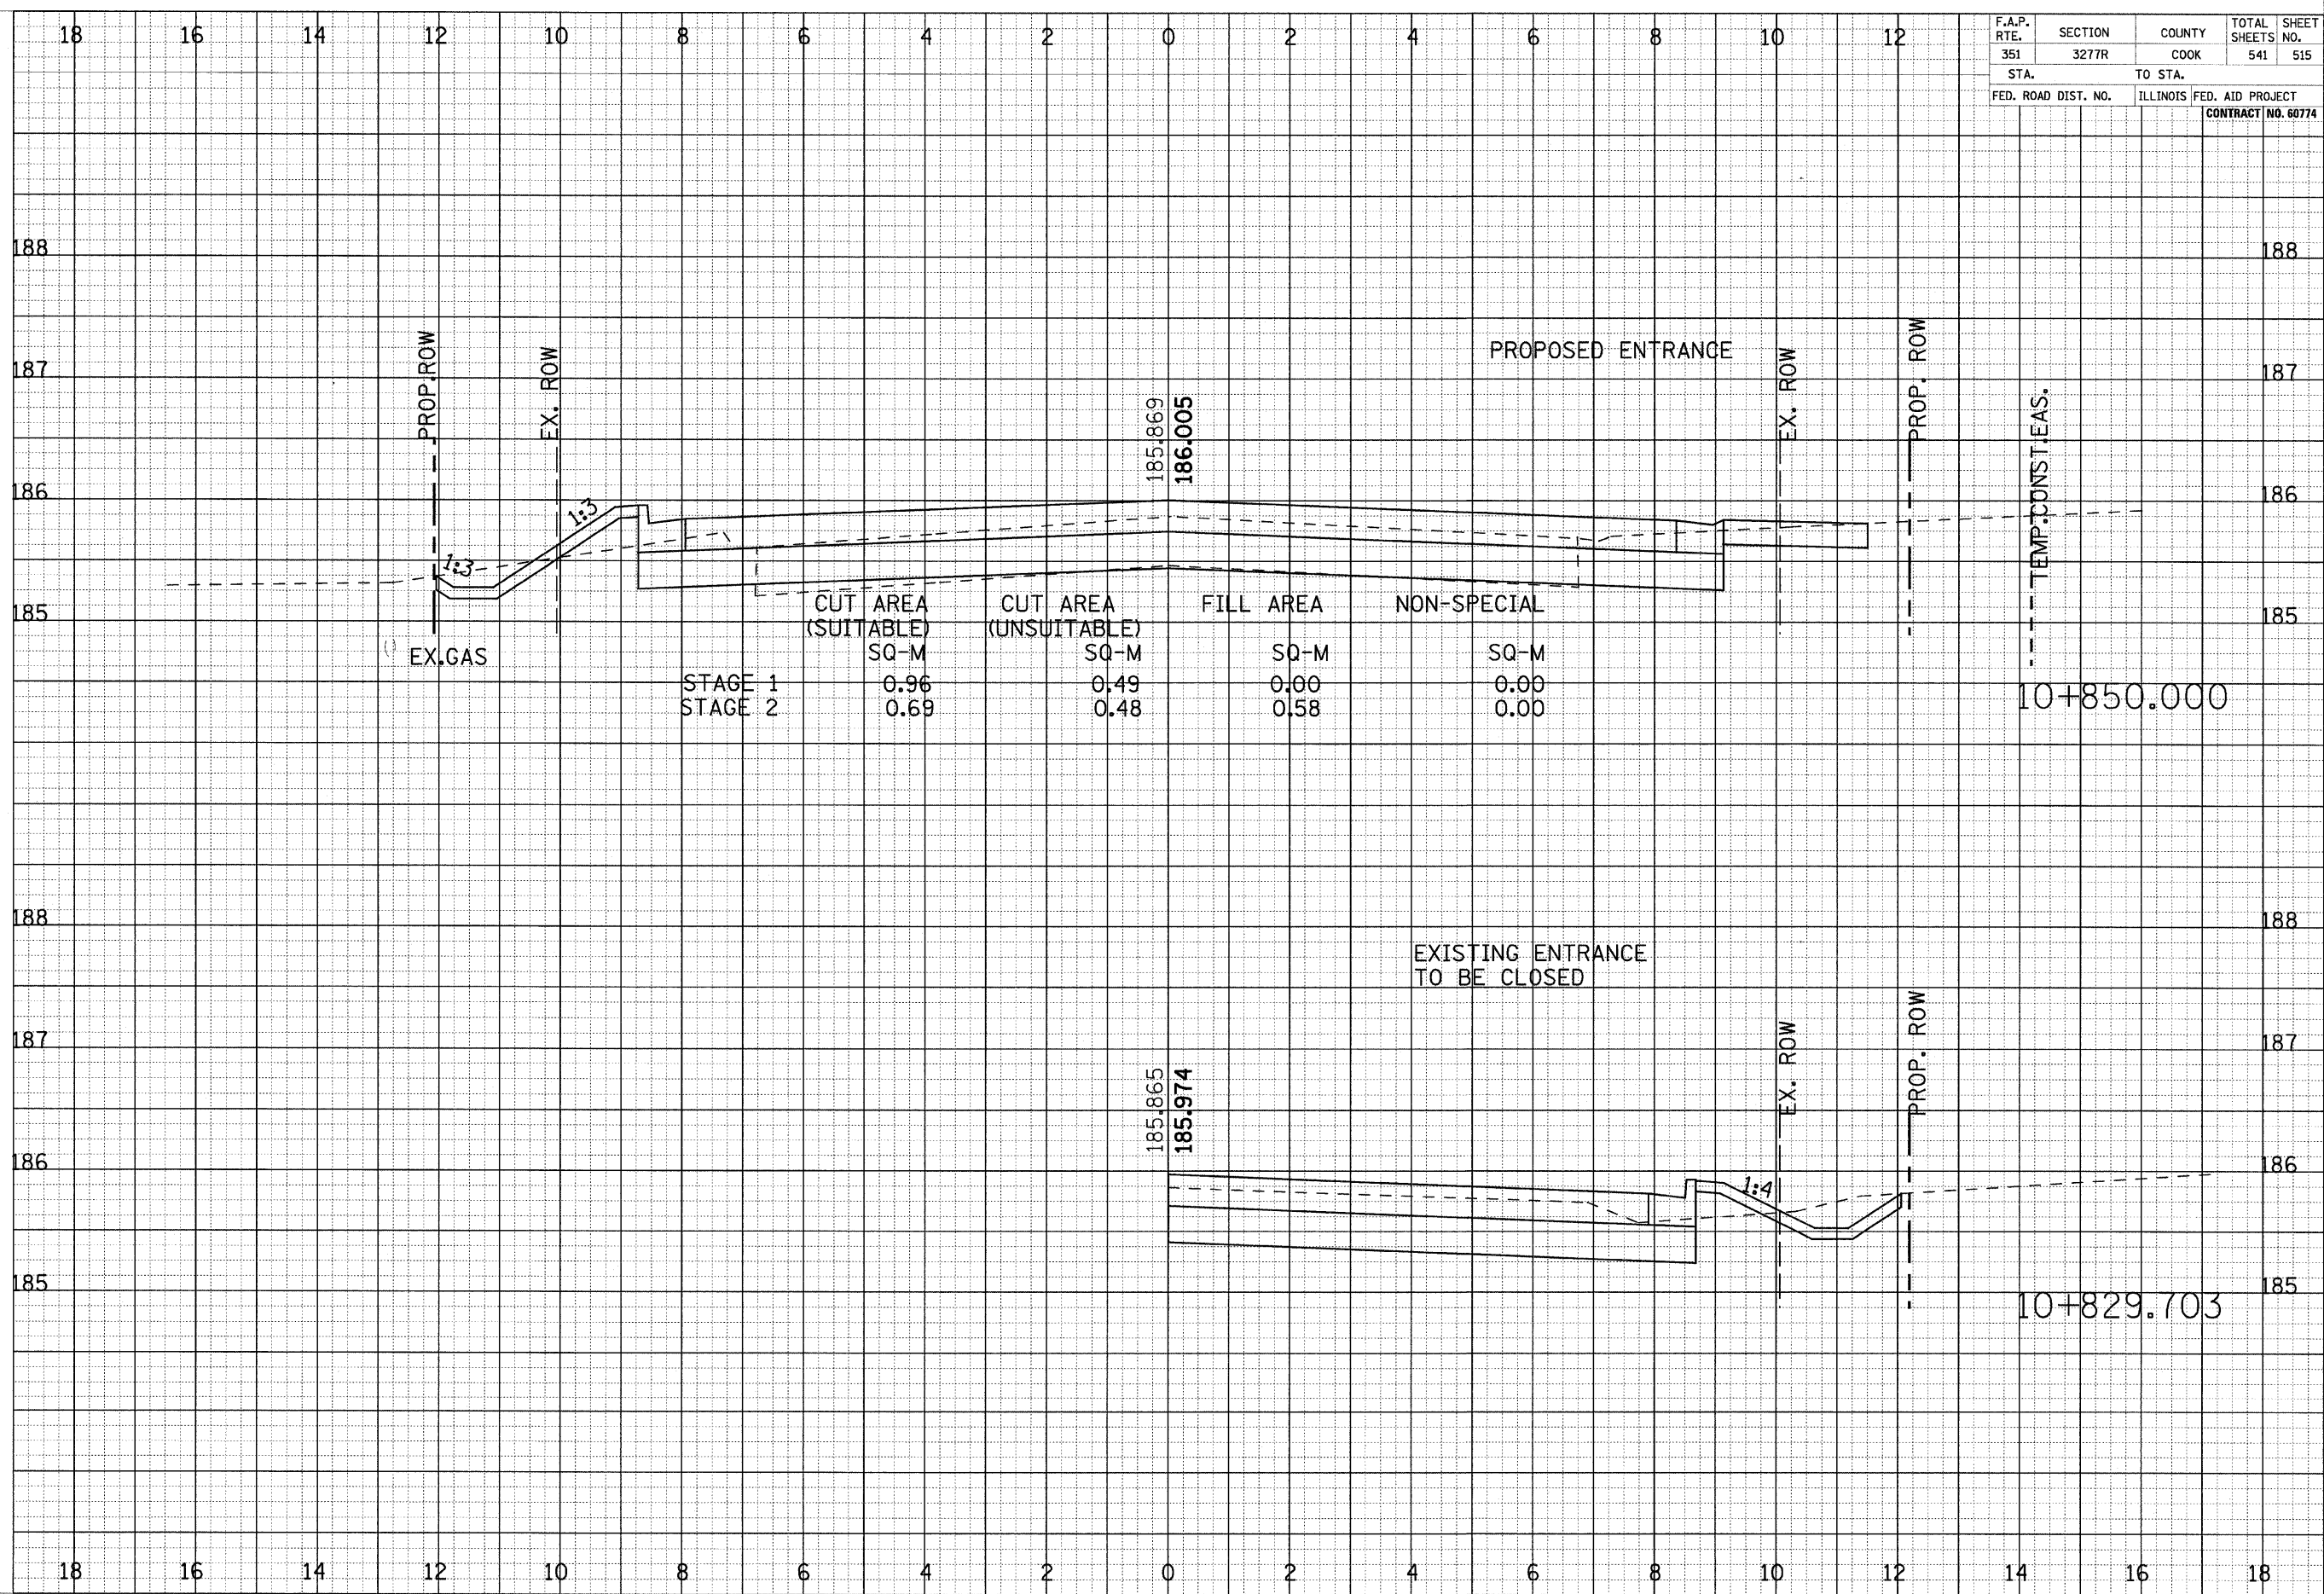

	CUT AREA (SUITABLE) SQ-M	CUT AREA (UNSUITABLE) SQ-M	FILL AREA SQ-M	NON-SPECIAL SQ-M
STAGE 1	0.96	0.49	0.00	0.00
STAGE 2	0.69	0.48	0.58	0.00

CROSS SECTIONS - DIXIE HIGHWAY