


F.A.P. RTE.	SECTION	COUNTY	TOTAL SHEETS	SHEET NO.
351	3277R	COOK	541	518
STA.		TO STA.		
FED. ROAD DIST. NO.		ILLINOIS FED. AID PROJECT		
CONTRACT NO. 60774				

FINAL SURVEY  
 REVISIONS  
 PLOTTED  
 TEMPLATE  
 NOTE BOOK  
 NO.

ORIGINAL SURVEY  
 REVISIONS  
 PLOTTED  
 TEMPLATE  
 NOTE BOOK  
 NO.

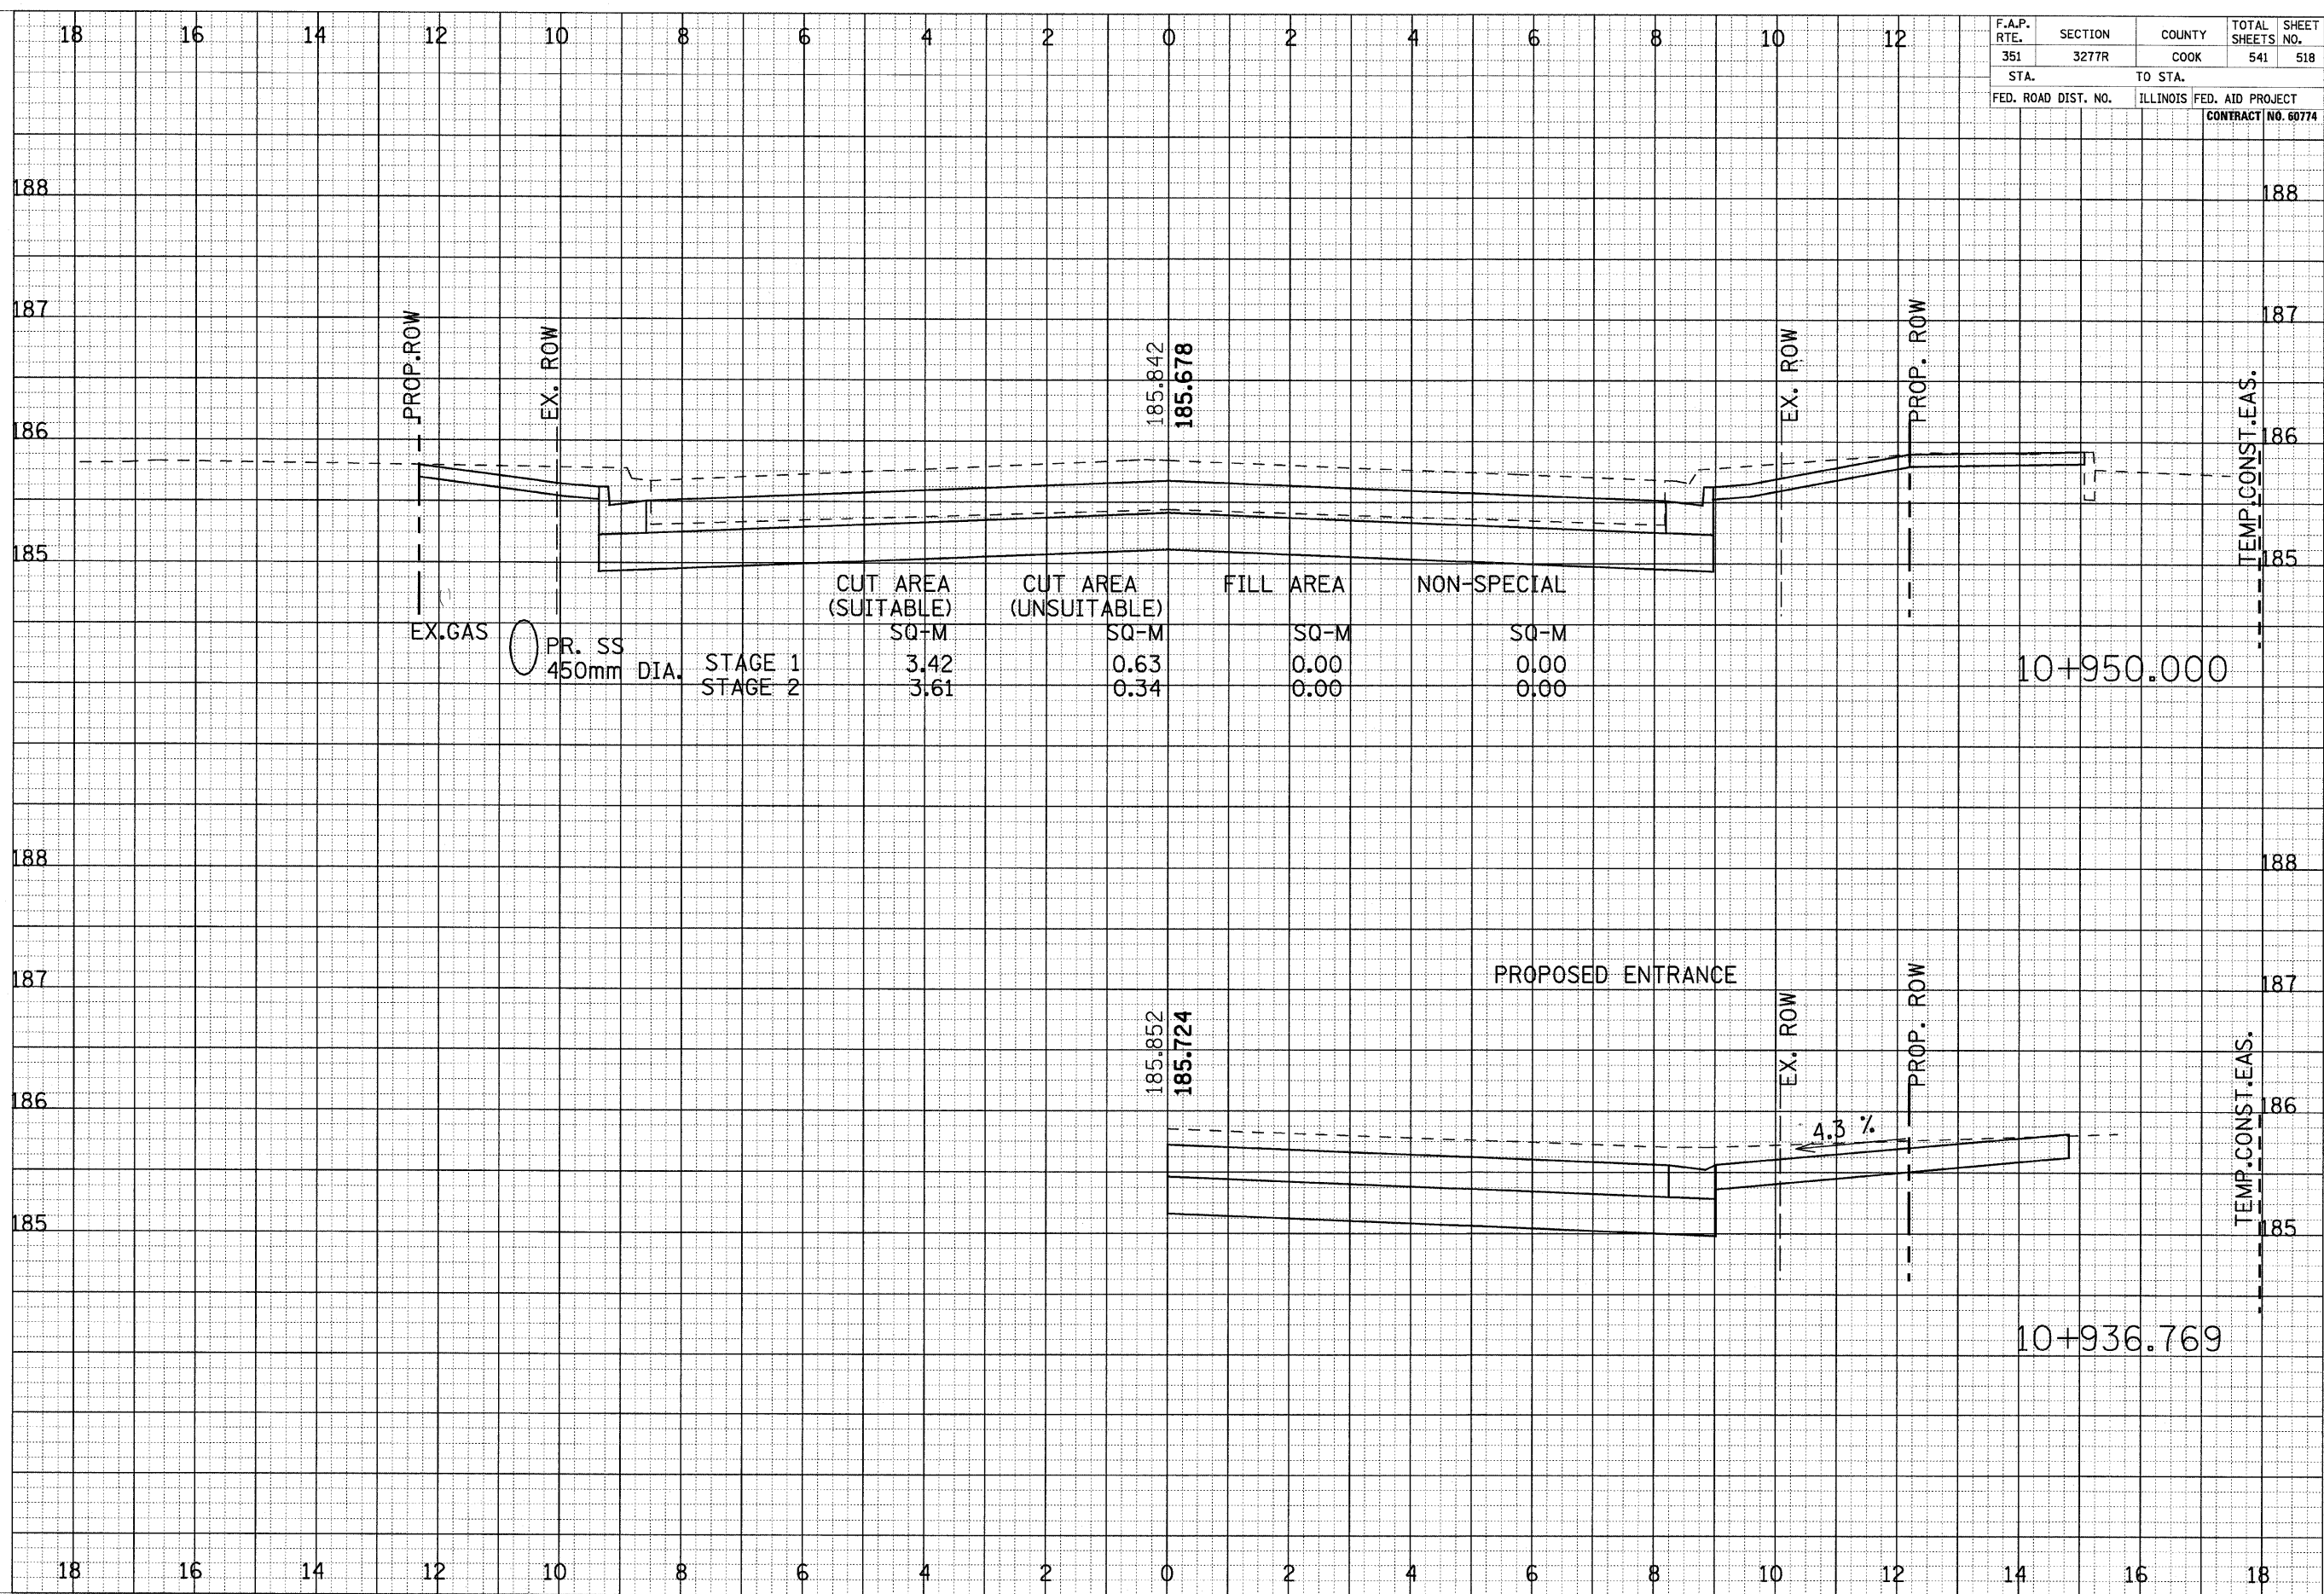

	CUT AREA (SUITABLE)	CUT AREA (UNSUITABLE)	FILL AREA	NON-SPECIAL
	SQ-M	SQ-M	SQ-M	SQ-M
STAGE 1	3.42	0.63	0.00	0.00
STAGE 2	3.61	0.34	0.00	0.00

CROSS SECTIONS - DIXIE HIGHWAY