


| | | | | |
|---------------------|---------|----------|------------------|--------------------|
| F.A.P. RTE. | SECTION | COUNTY | TOTAL SHEETS | SHEET NO. |
| 351 | 3277R | COOK | 541 | 519 |
| STA. | | TO STA. | | |
| FED. ROAD DIST. NO. | | ILLINOIS | FED. AID PROJECT | CONTRACT NO. 60774 |

FINAL SURVEY DATE
 SURVEY BY
 PLOTTED BY
 TEMPLATE NO.
 AREAS CHECKED

ORIGINAL SURVEY DATE
 SURVEY BY
 PLOTTED BY
 TEMPLATE NO.
 AREAS CHECKED

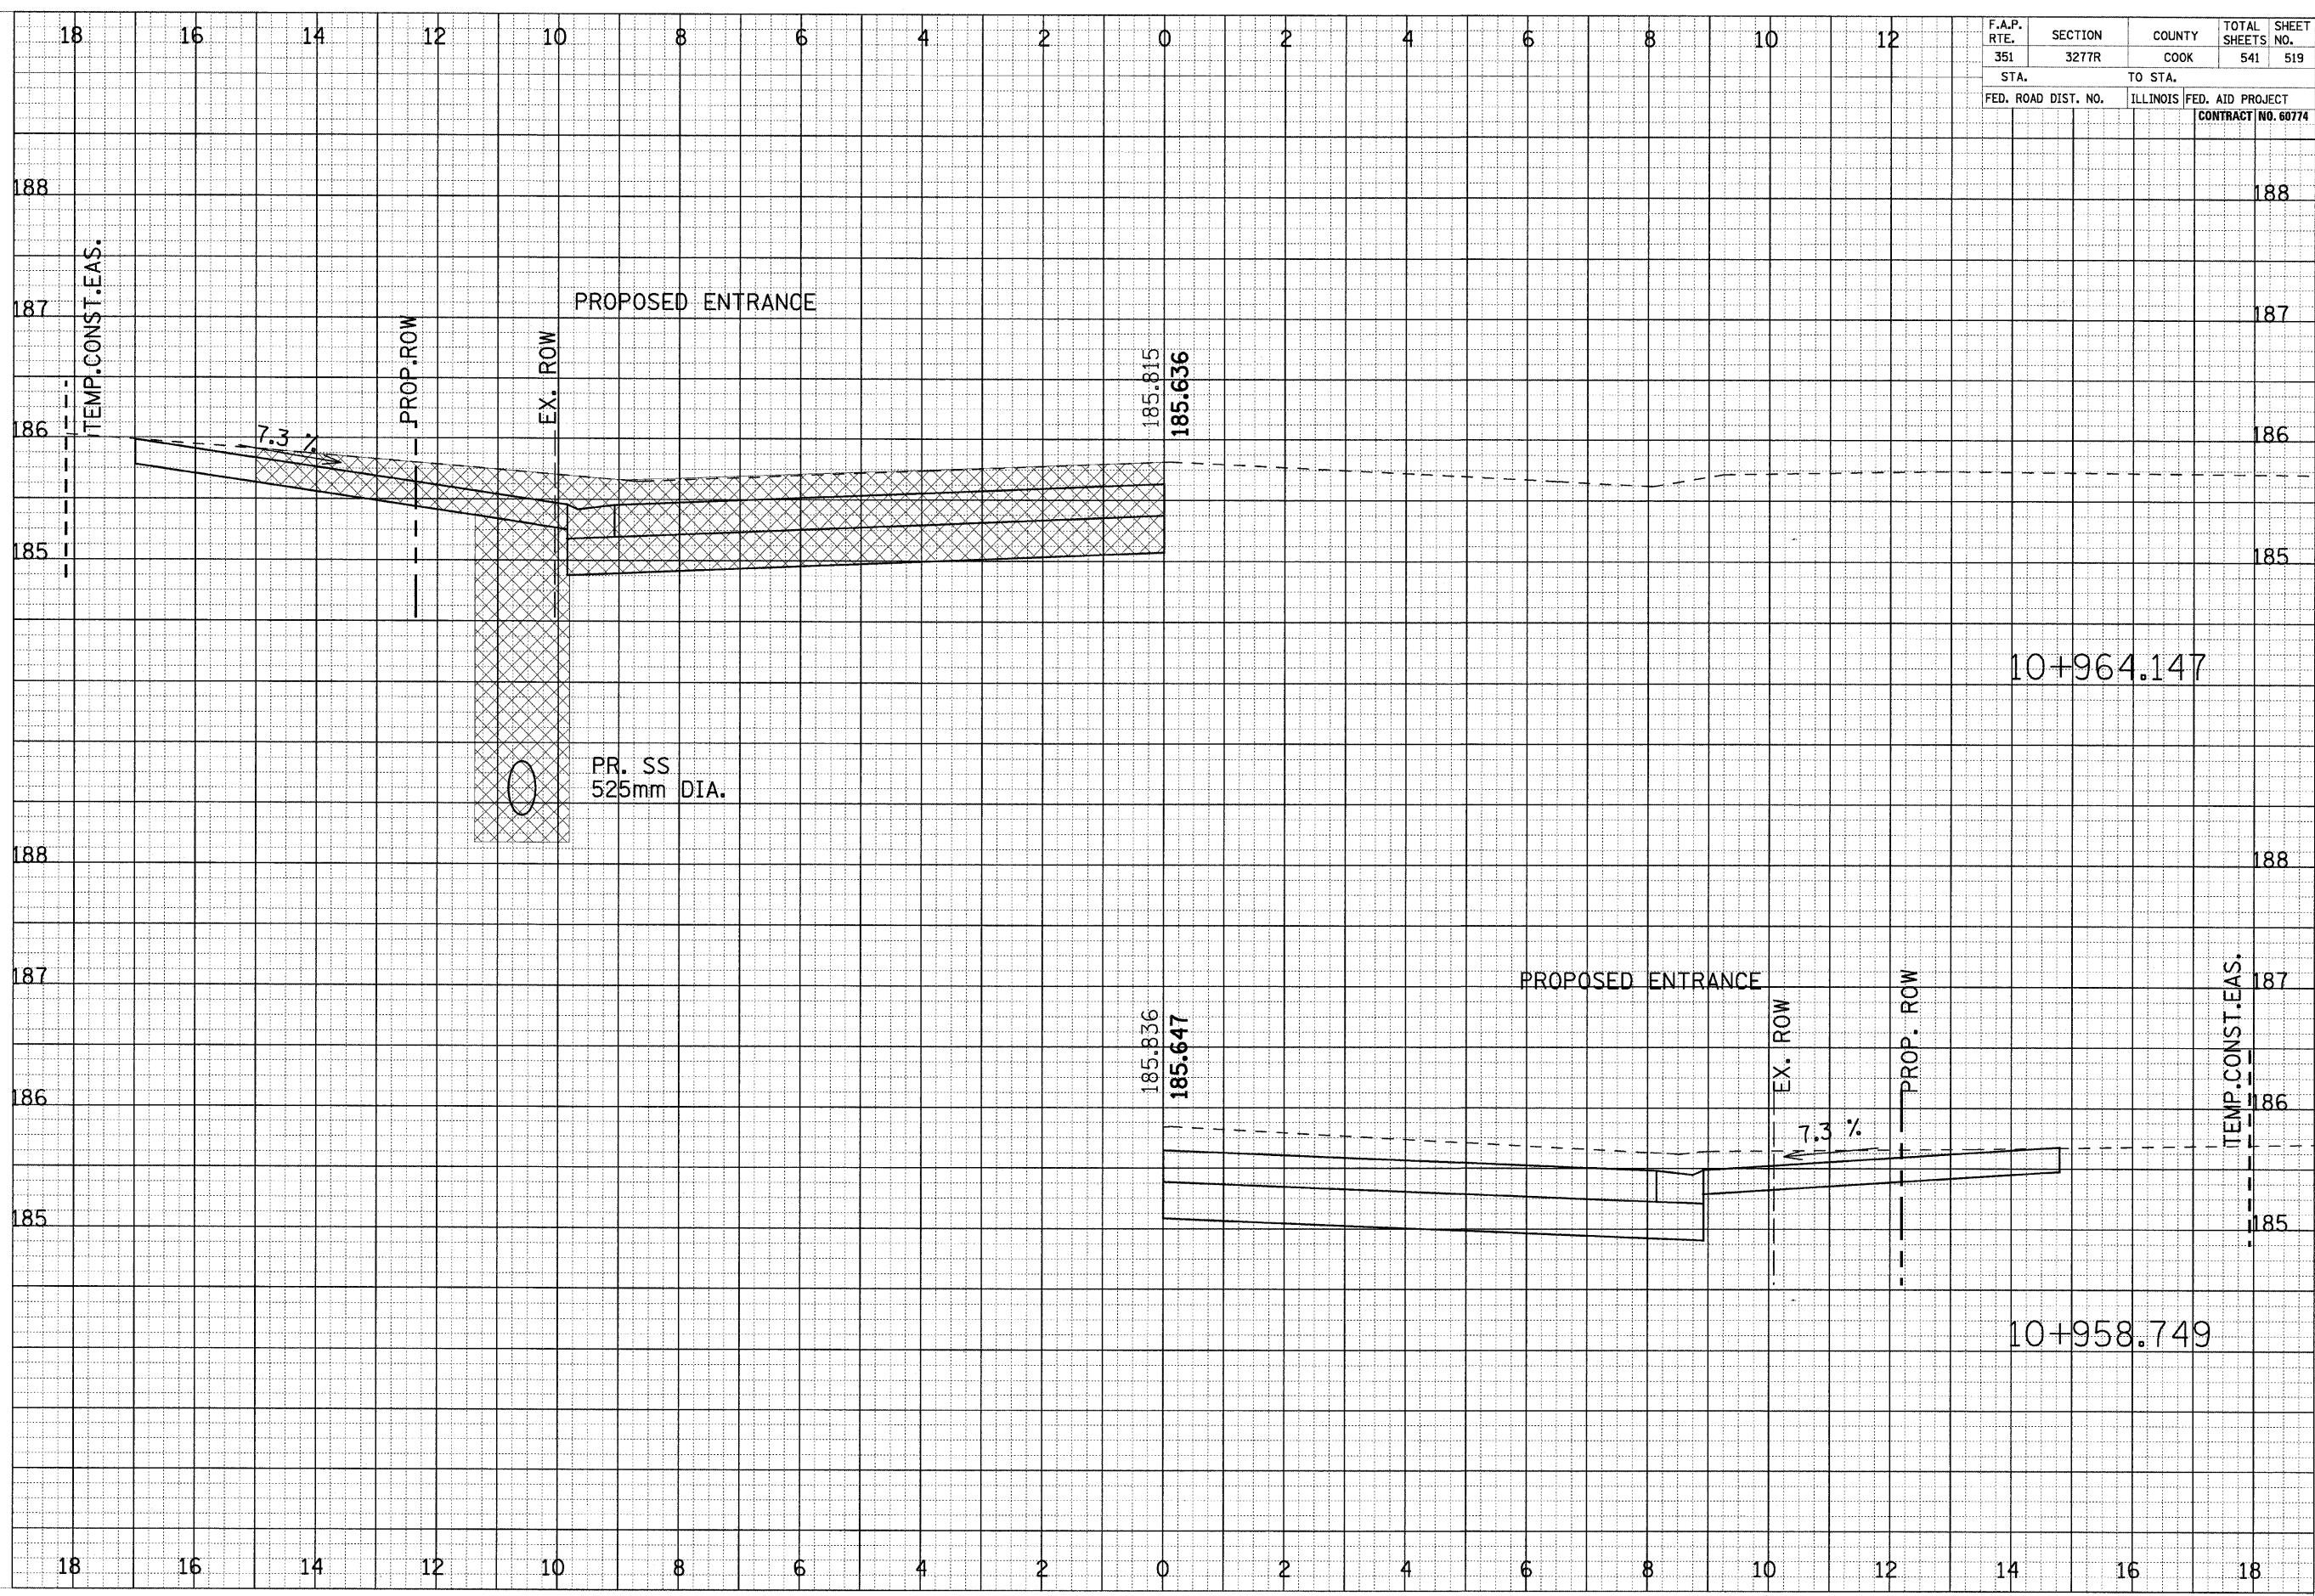

CROSS SECTIONS - DIXIE HIGHWAY