


F.A.P. RTE.	SECTION	COUNTY	TOTAL SHEETS NO.
351	3277R	COOK	541 522
STA.		TO STA.	
FED. ROAD DIST. NO.		ILLINOIS FED. AID PROJECT	
CONTRACT NO. 60774			

FINAL SURVEY
 SURVEY NO. _____
 DATE _____
 BY _____
 SURVEY PLOTTED _____
 TEMPLATE _____
 AREAS CHECKED _____

ORIGINAL SURVEY
 SURVEY NO. _____
 DATE _____
 BY _____
 SURVEY PLOTTED _____
 TEMPLATE _____
 AREAS CHECKED _____

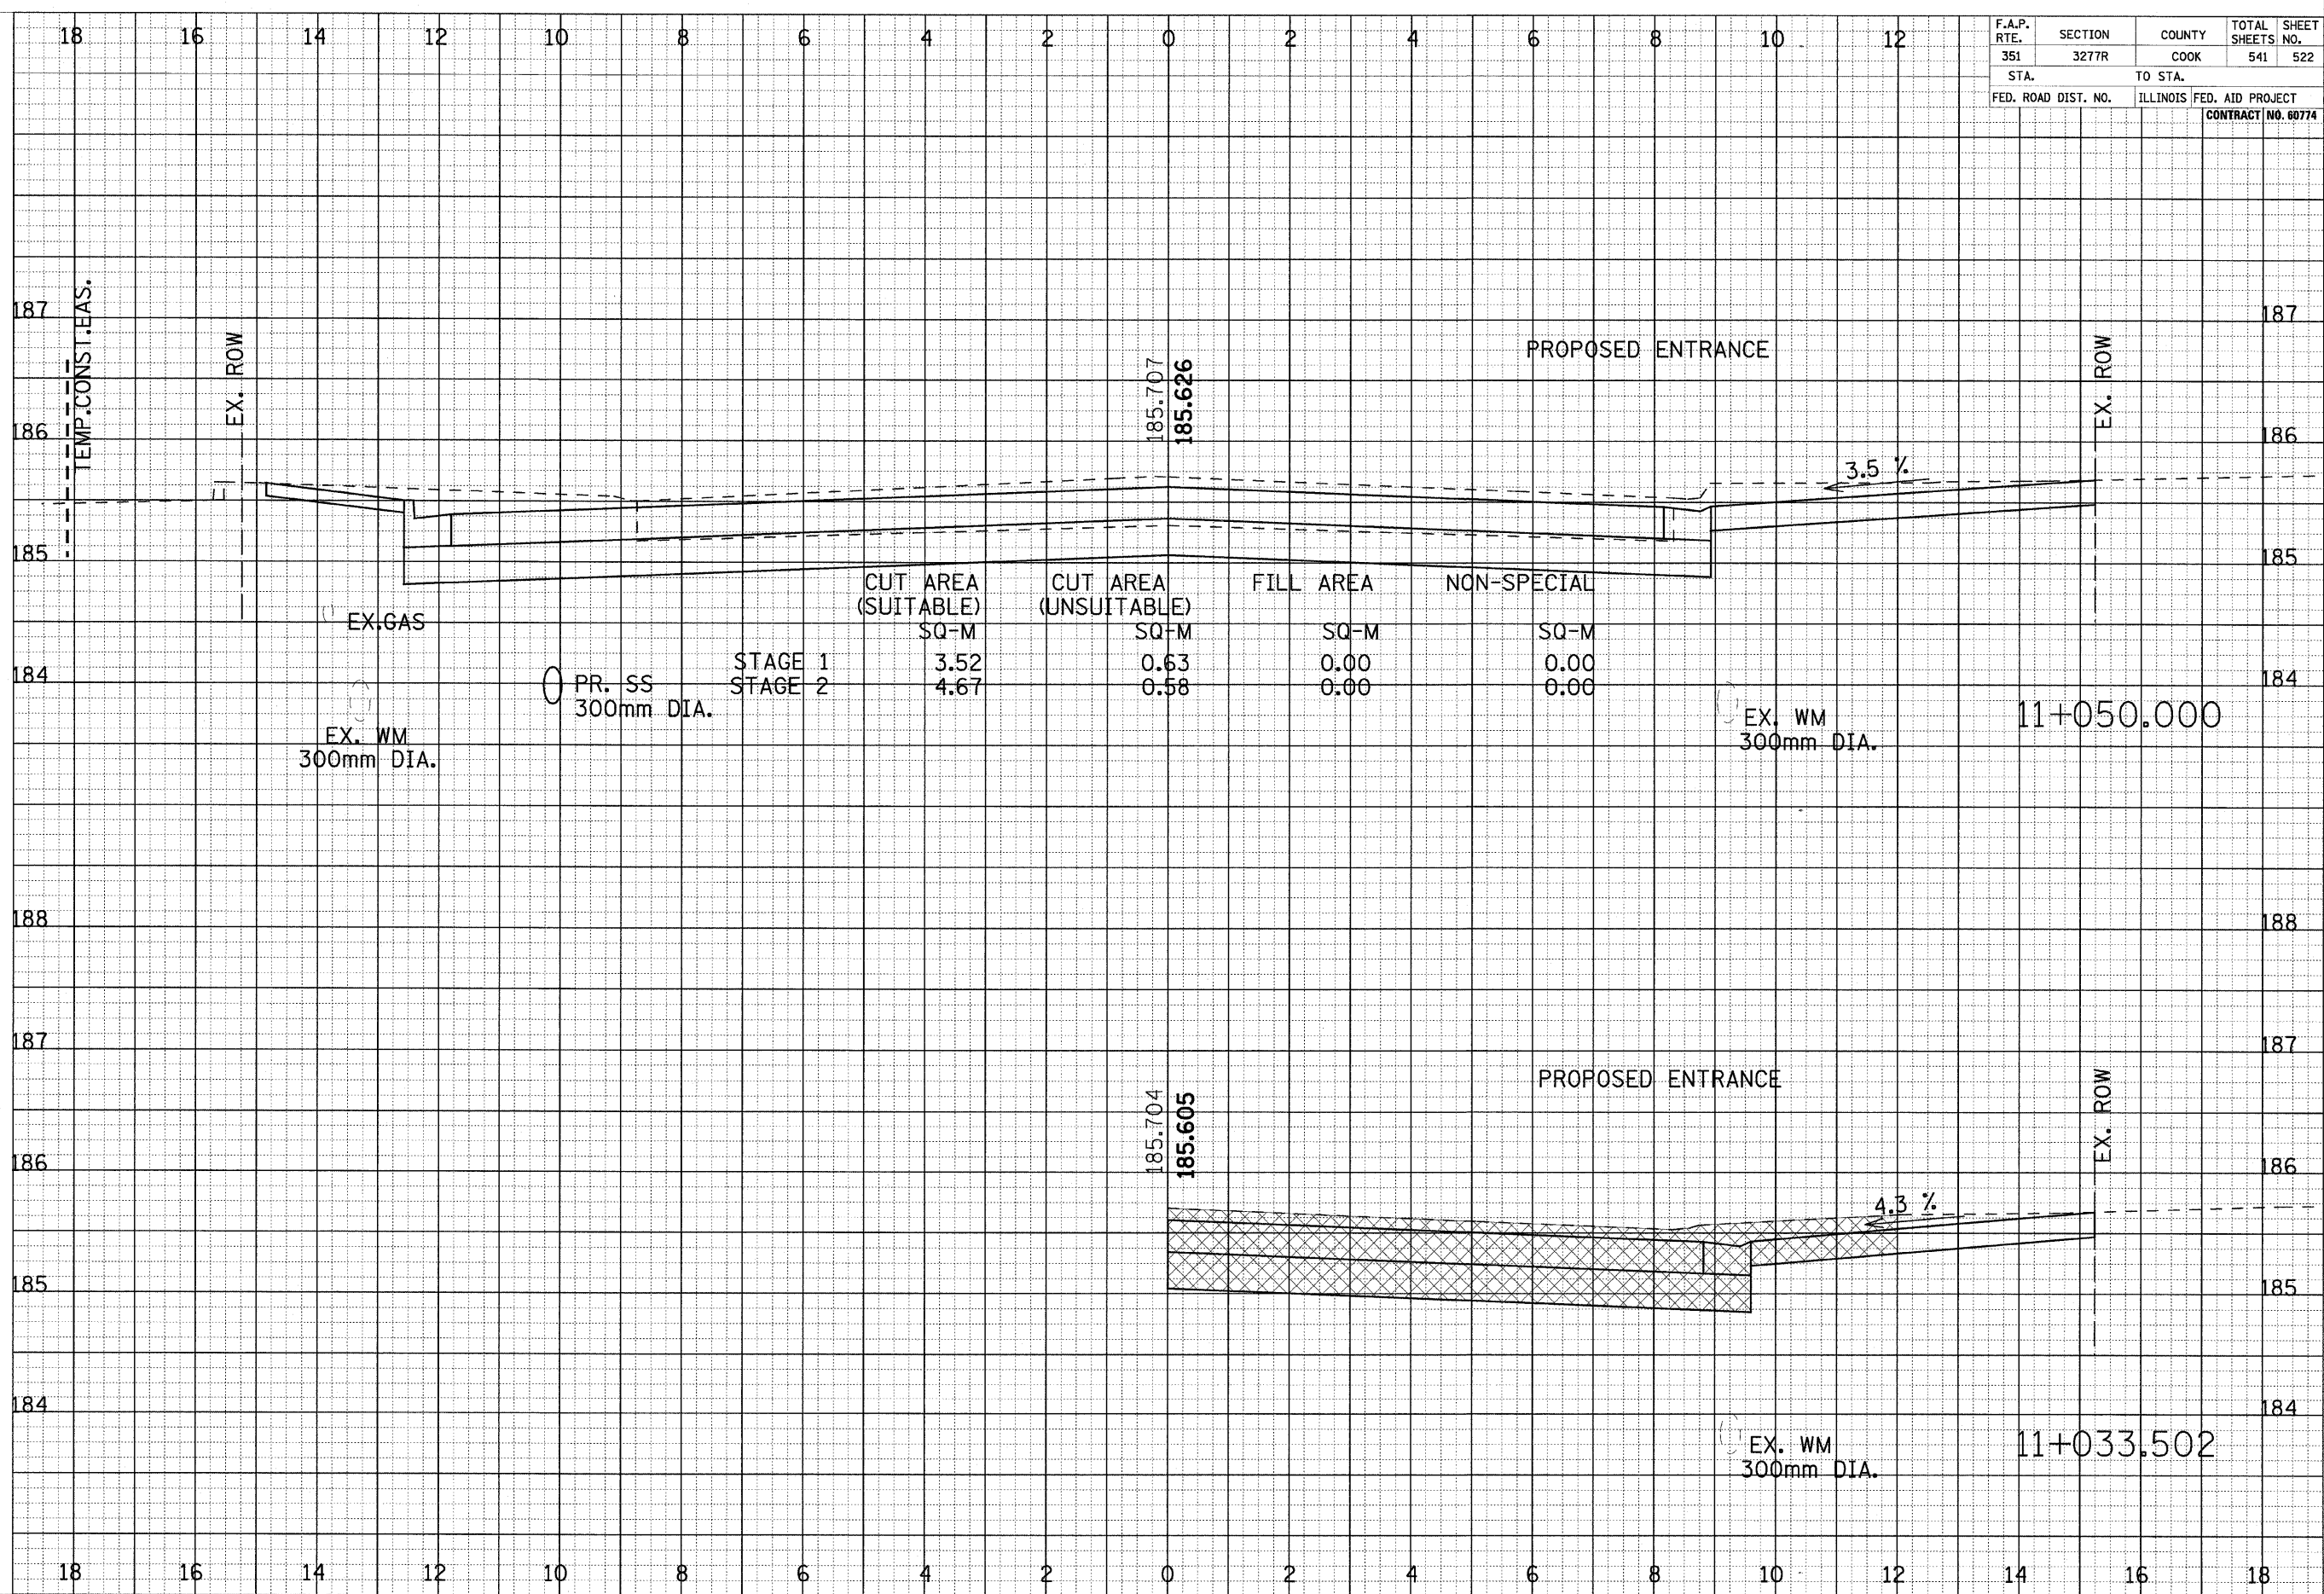

CROSS SECTIONS - DIXIE HIGHWAY