


F.A.P. RTE.	SECTION	COUNTY	TOTAL SHEETS	SHEET NO.
351	3277R	COOK	541	528
STA.		TO STA.		
FED. ROAD DIST. NO.	ILLINOIS	FED. AID PROJECT	CONTRACT NO. 60774	

FINAL SURVEY BY DATE  
 SURVEYED SURVEY TEMPLATE AREAS CHECKED  
 NOTE BOOK NO.

ORIGINAL SURVEY BY DATE  
 SURVEYED SURVEY TEMPLATE AREAS CHECKED  
 NOTE BOOK NO.

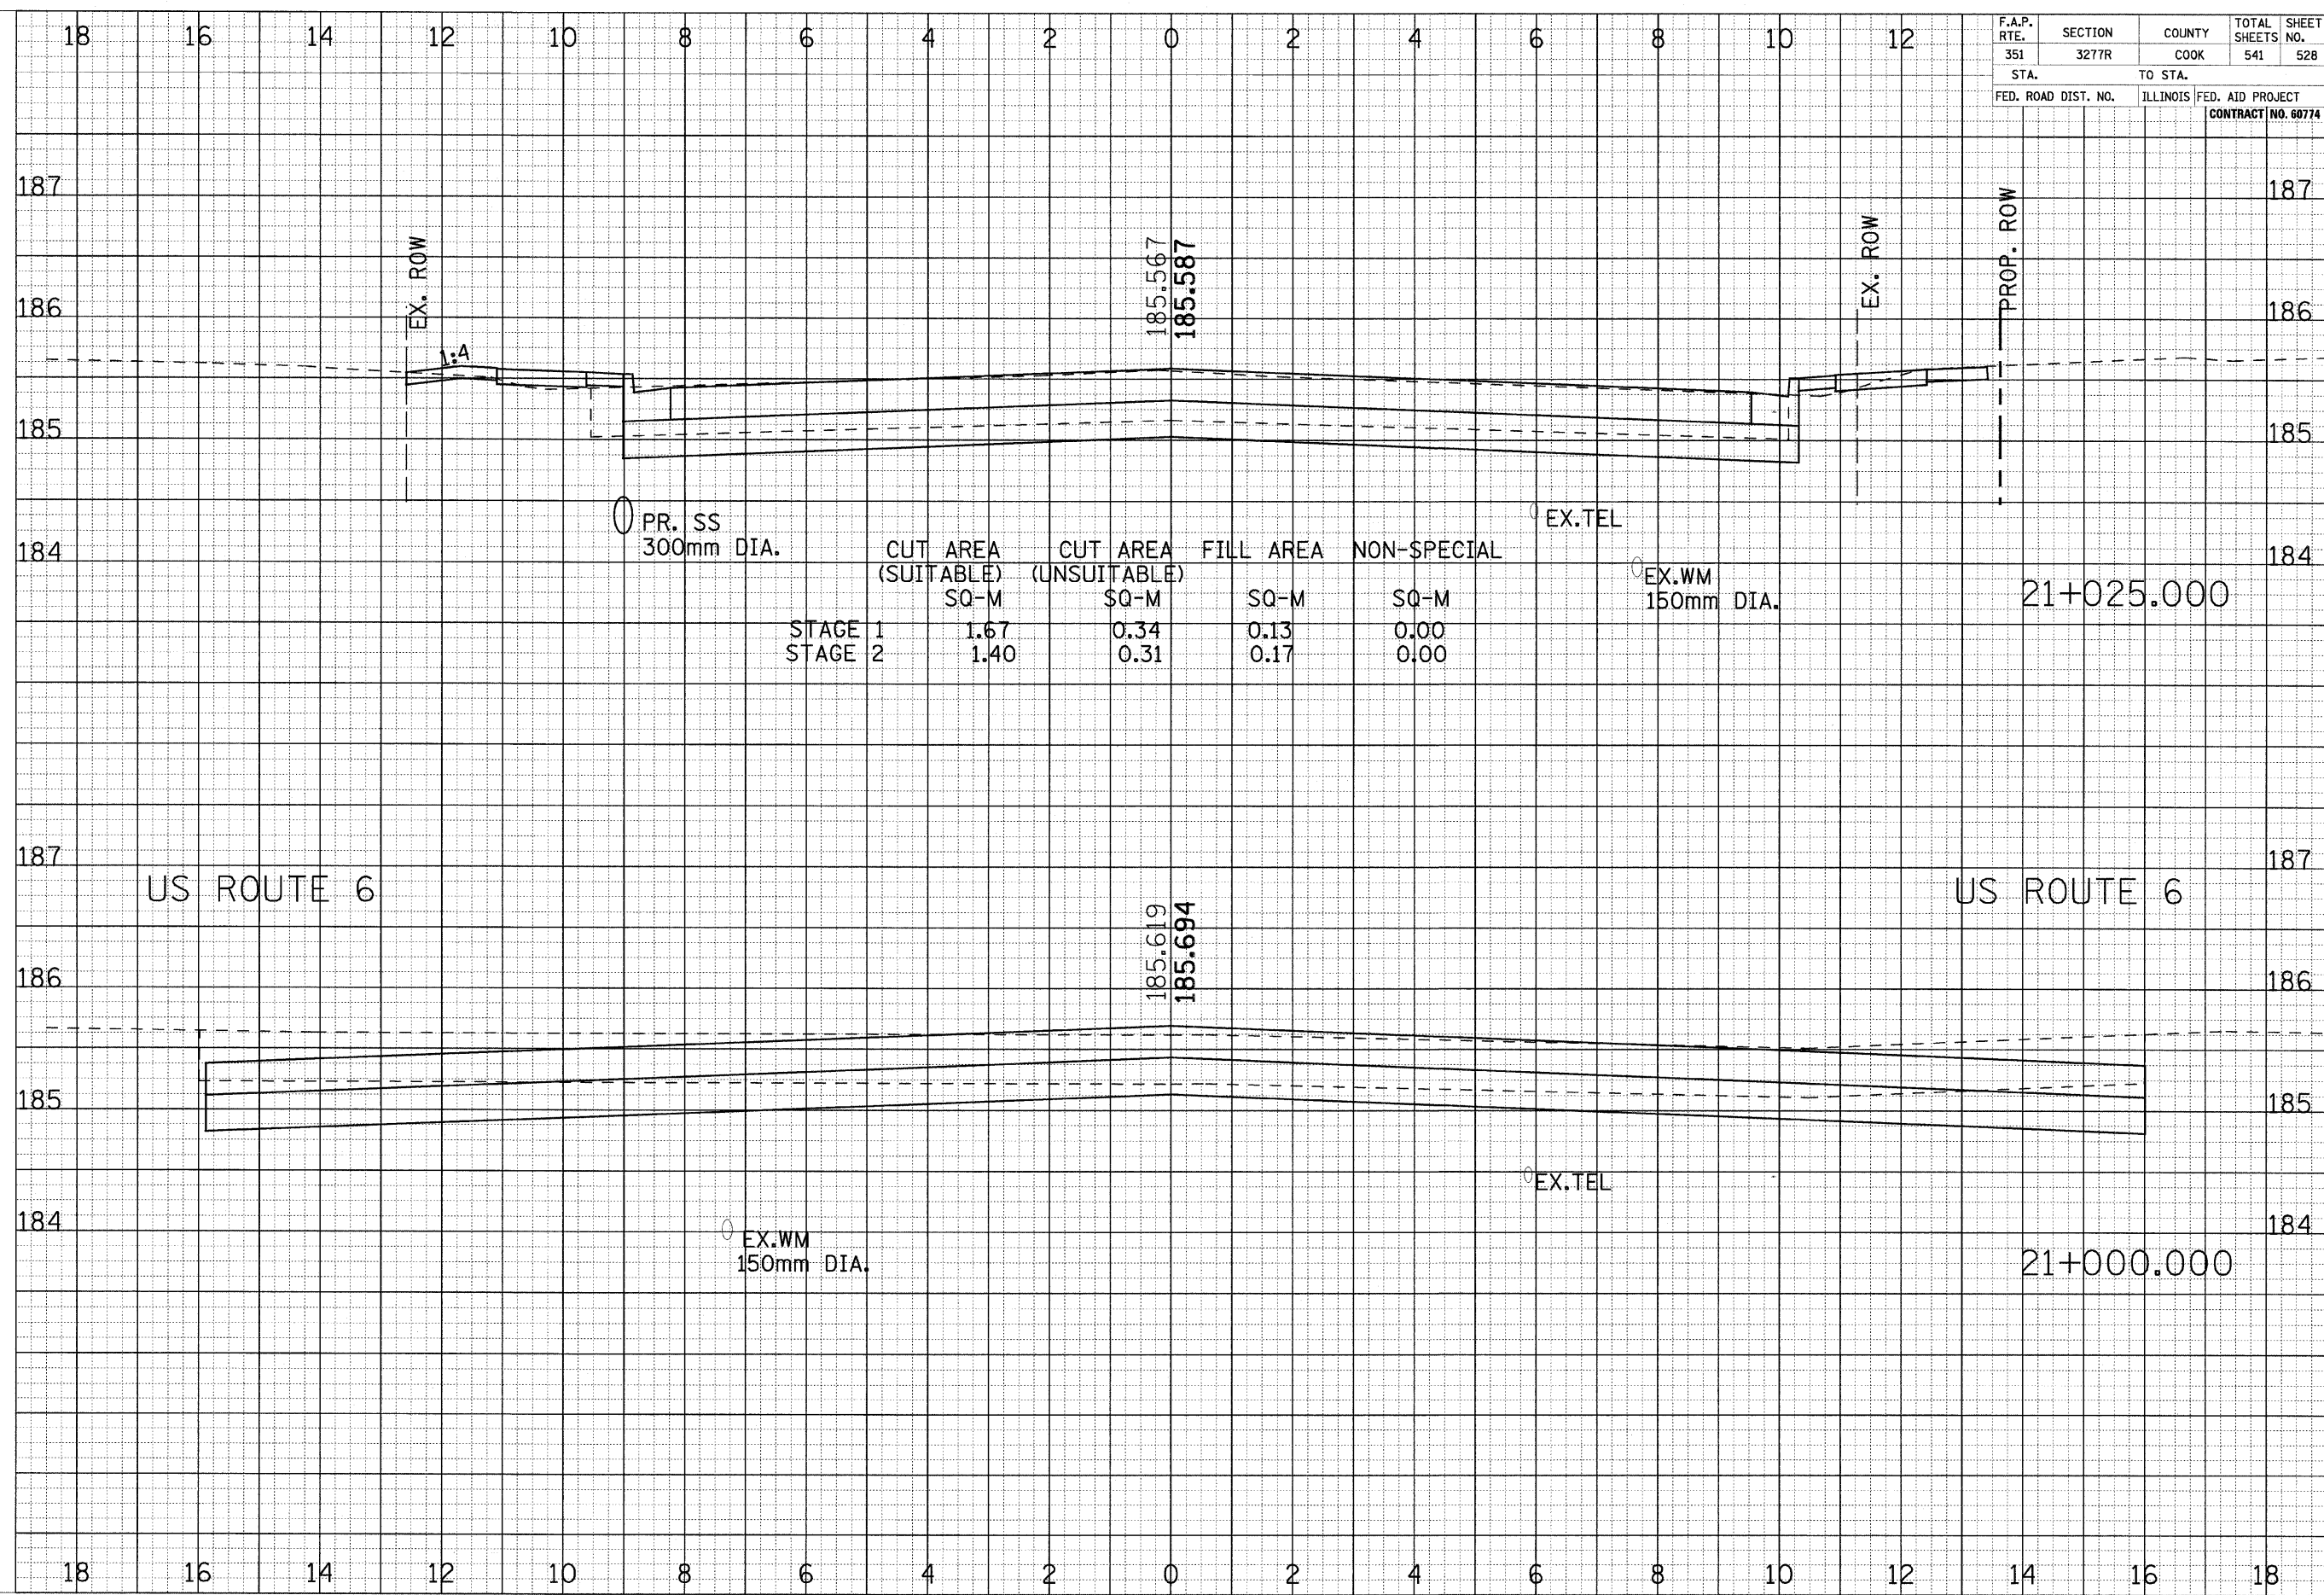

CROSS SECTIONS - WOOD STREET