


FINAL SURVEY BY DATE
 SURVEYED BY DATE
 SURVEY TEMPLATE
 NOTE BOOK NO.
 AREAS CHECKED

ORIGINAL SURVEY BY DATE
 SURVEYED BY DATE
 SURVEY TEMPLATE
 NOTE BOOK NO.
 AREAS CHECKED

F.A.P. RTE.	SECTION	COUNTY	TOTAL SHEETS	SHEET NO.
351	327R	COOK	541	529
STA.		TO STA.		
FED. ROAD DIST. NO.	ILLINOIS	FED. AID PROJECT	CONTRACT NO. 60774	

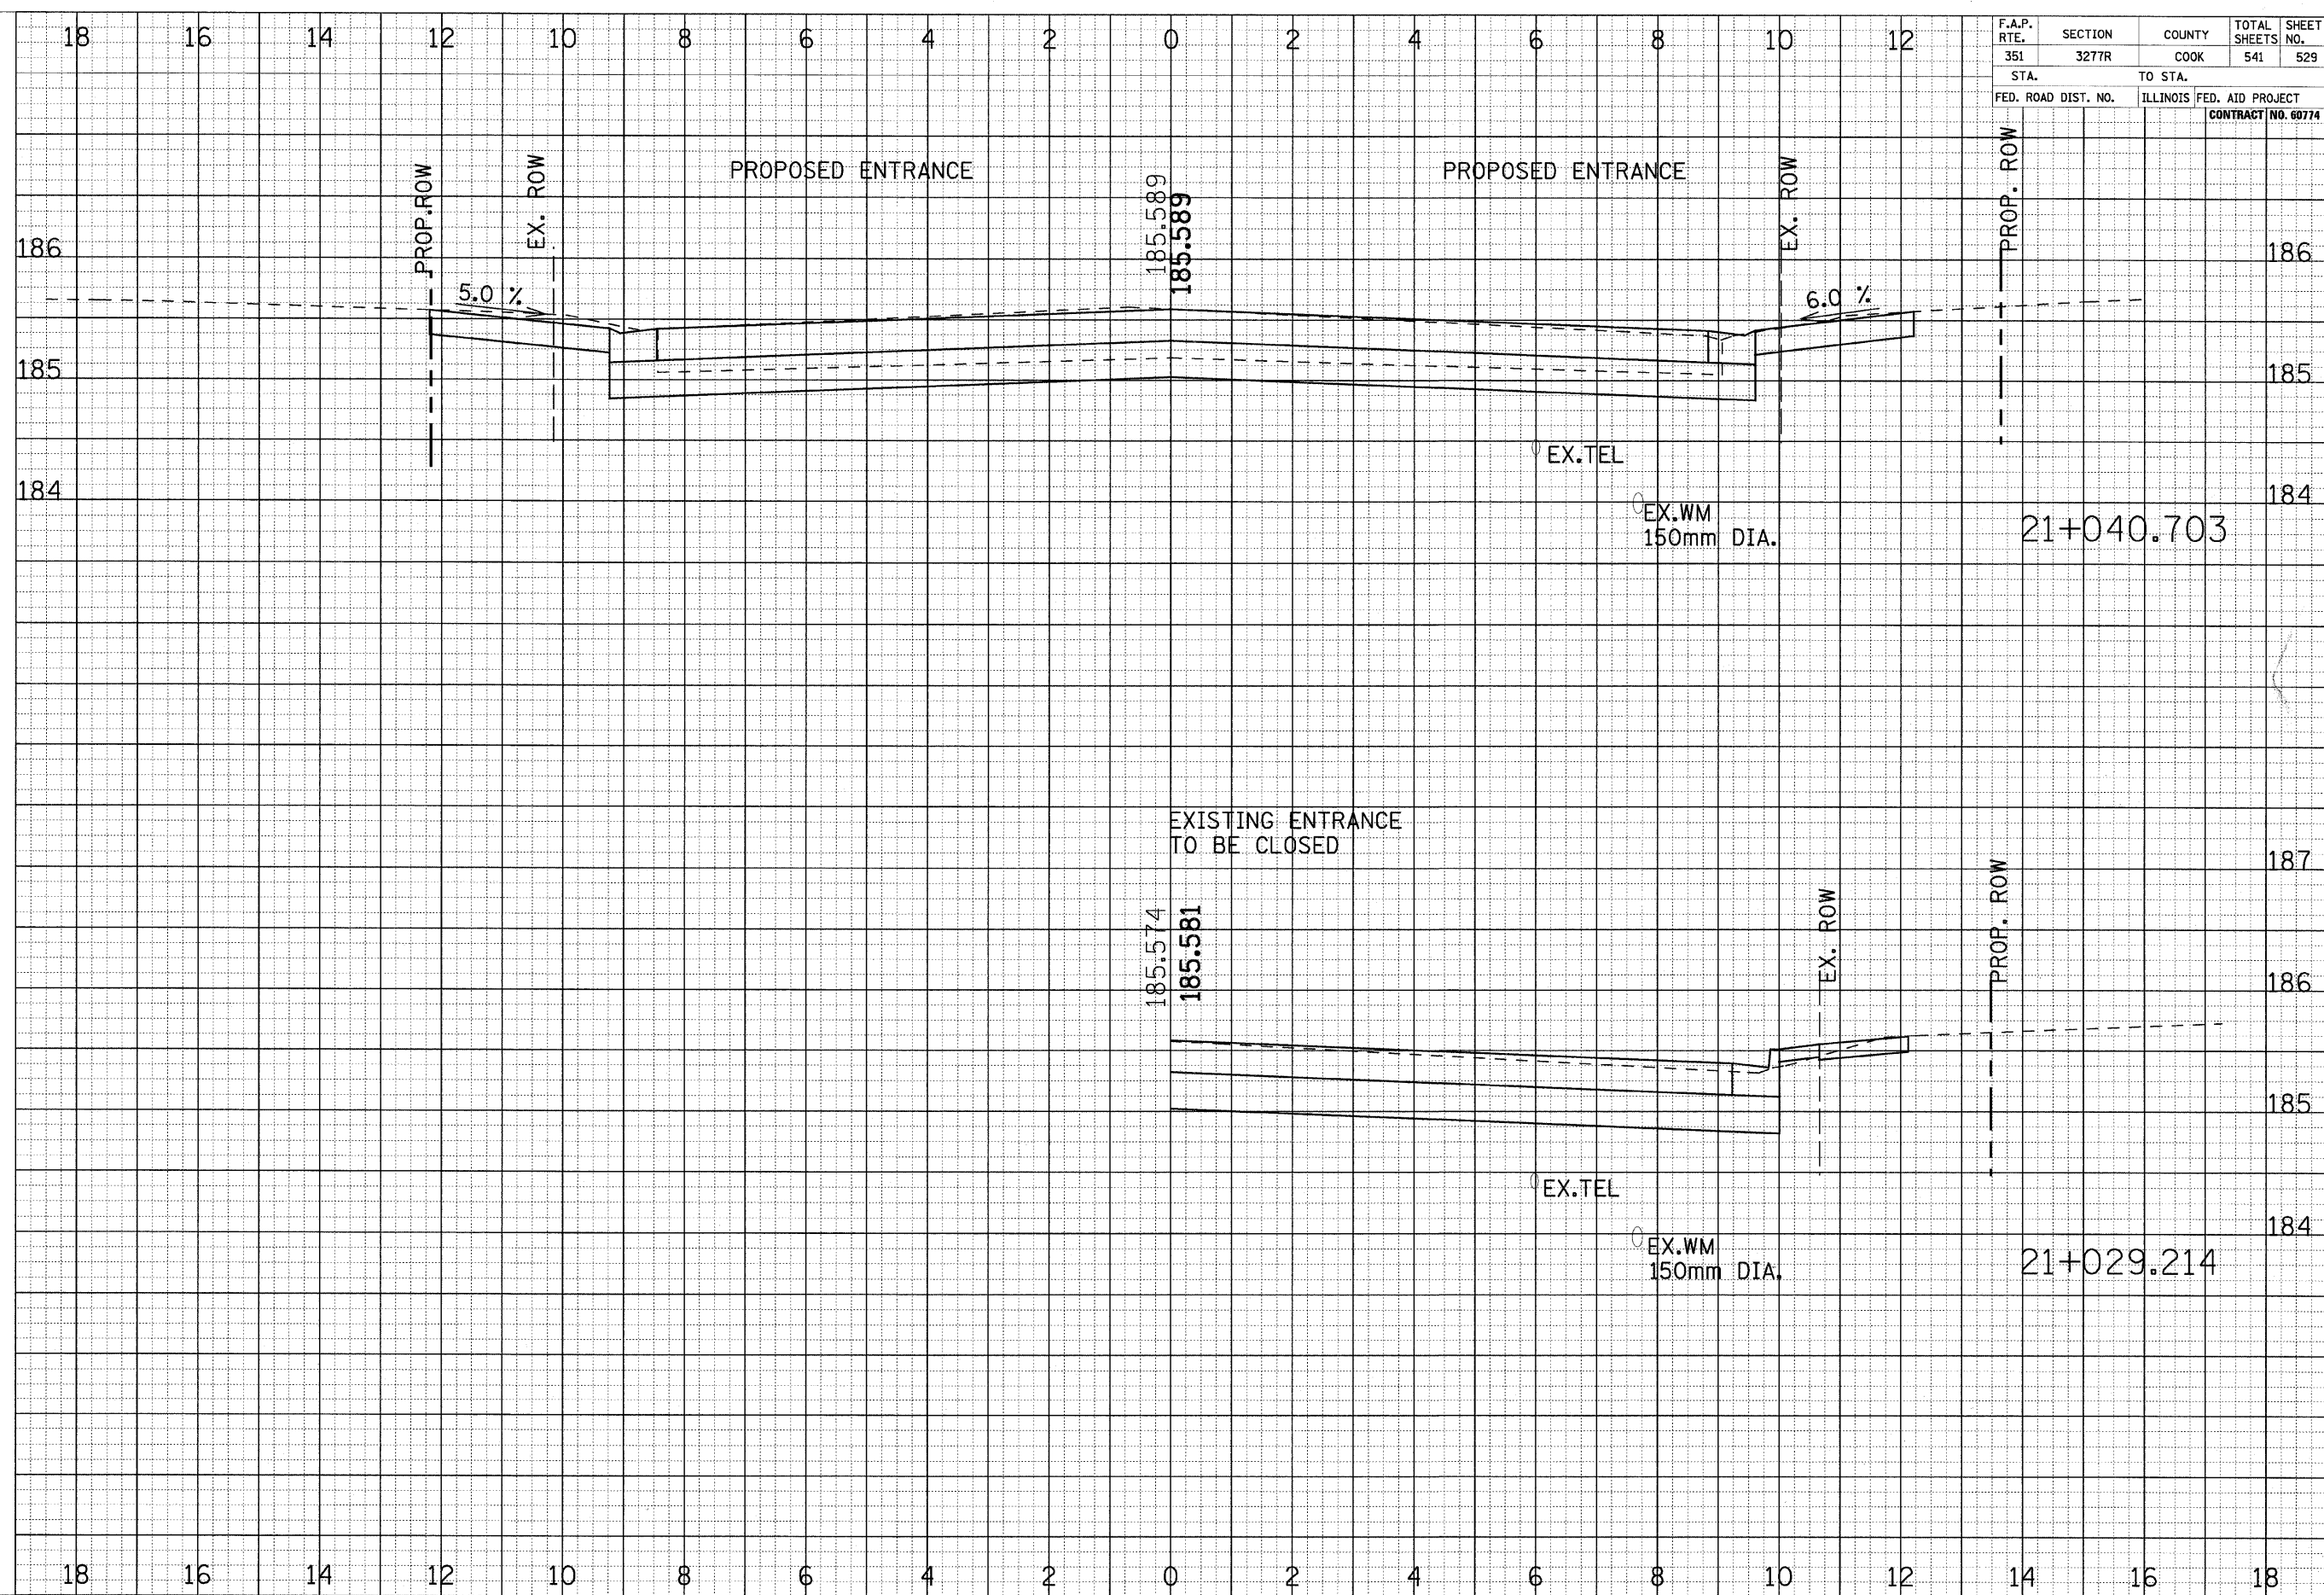

CROSS SECTIONS - WOOD STREET