

|                     |                  |                  |                     |                  |
|---------------------|------------------|------------------|---------------------|------------------|
| F.A.P. RTE.<br>351  | SECTION<br>3277R | COUNTY<br>COOK   | TOTAL SHEETS<br>541 | SHEET NO.<br>533 |
| STA.                |                  | TO STA.          |                     |                  |
| FED. ROAD DIST. NO. | ILLINOIS         | FED. AID PROJECT |                     |                  |
| CONTRACT NO. 60774  |                  |                  |                     |                  |

FINAL SURVEY BY: \_\_\_\_\_ DATE: \_\_\_\_\_

SURVEYED BY: \_\_\_\_\_

NOTE BOOK NO. \_\_\_\_\_


AREAS CHECKED: \_\_\_\_\_

ORIGINAL SURVEY BY: \_\_\_\_\_ DATE: \_\_\_\_\_

SURVEYED BY: \_\_\_\_\_

NOTE BOOK NO. \_\_\_\_\_

AREAS CHECKED: \_\_\_\_\_

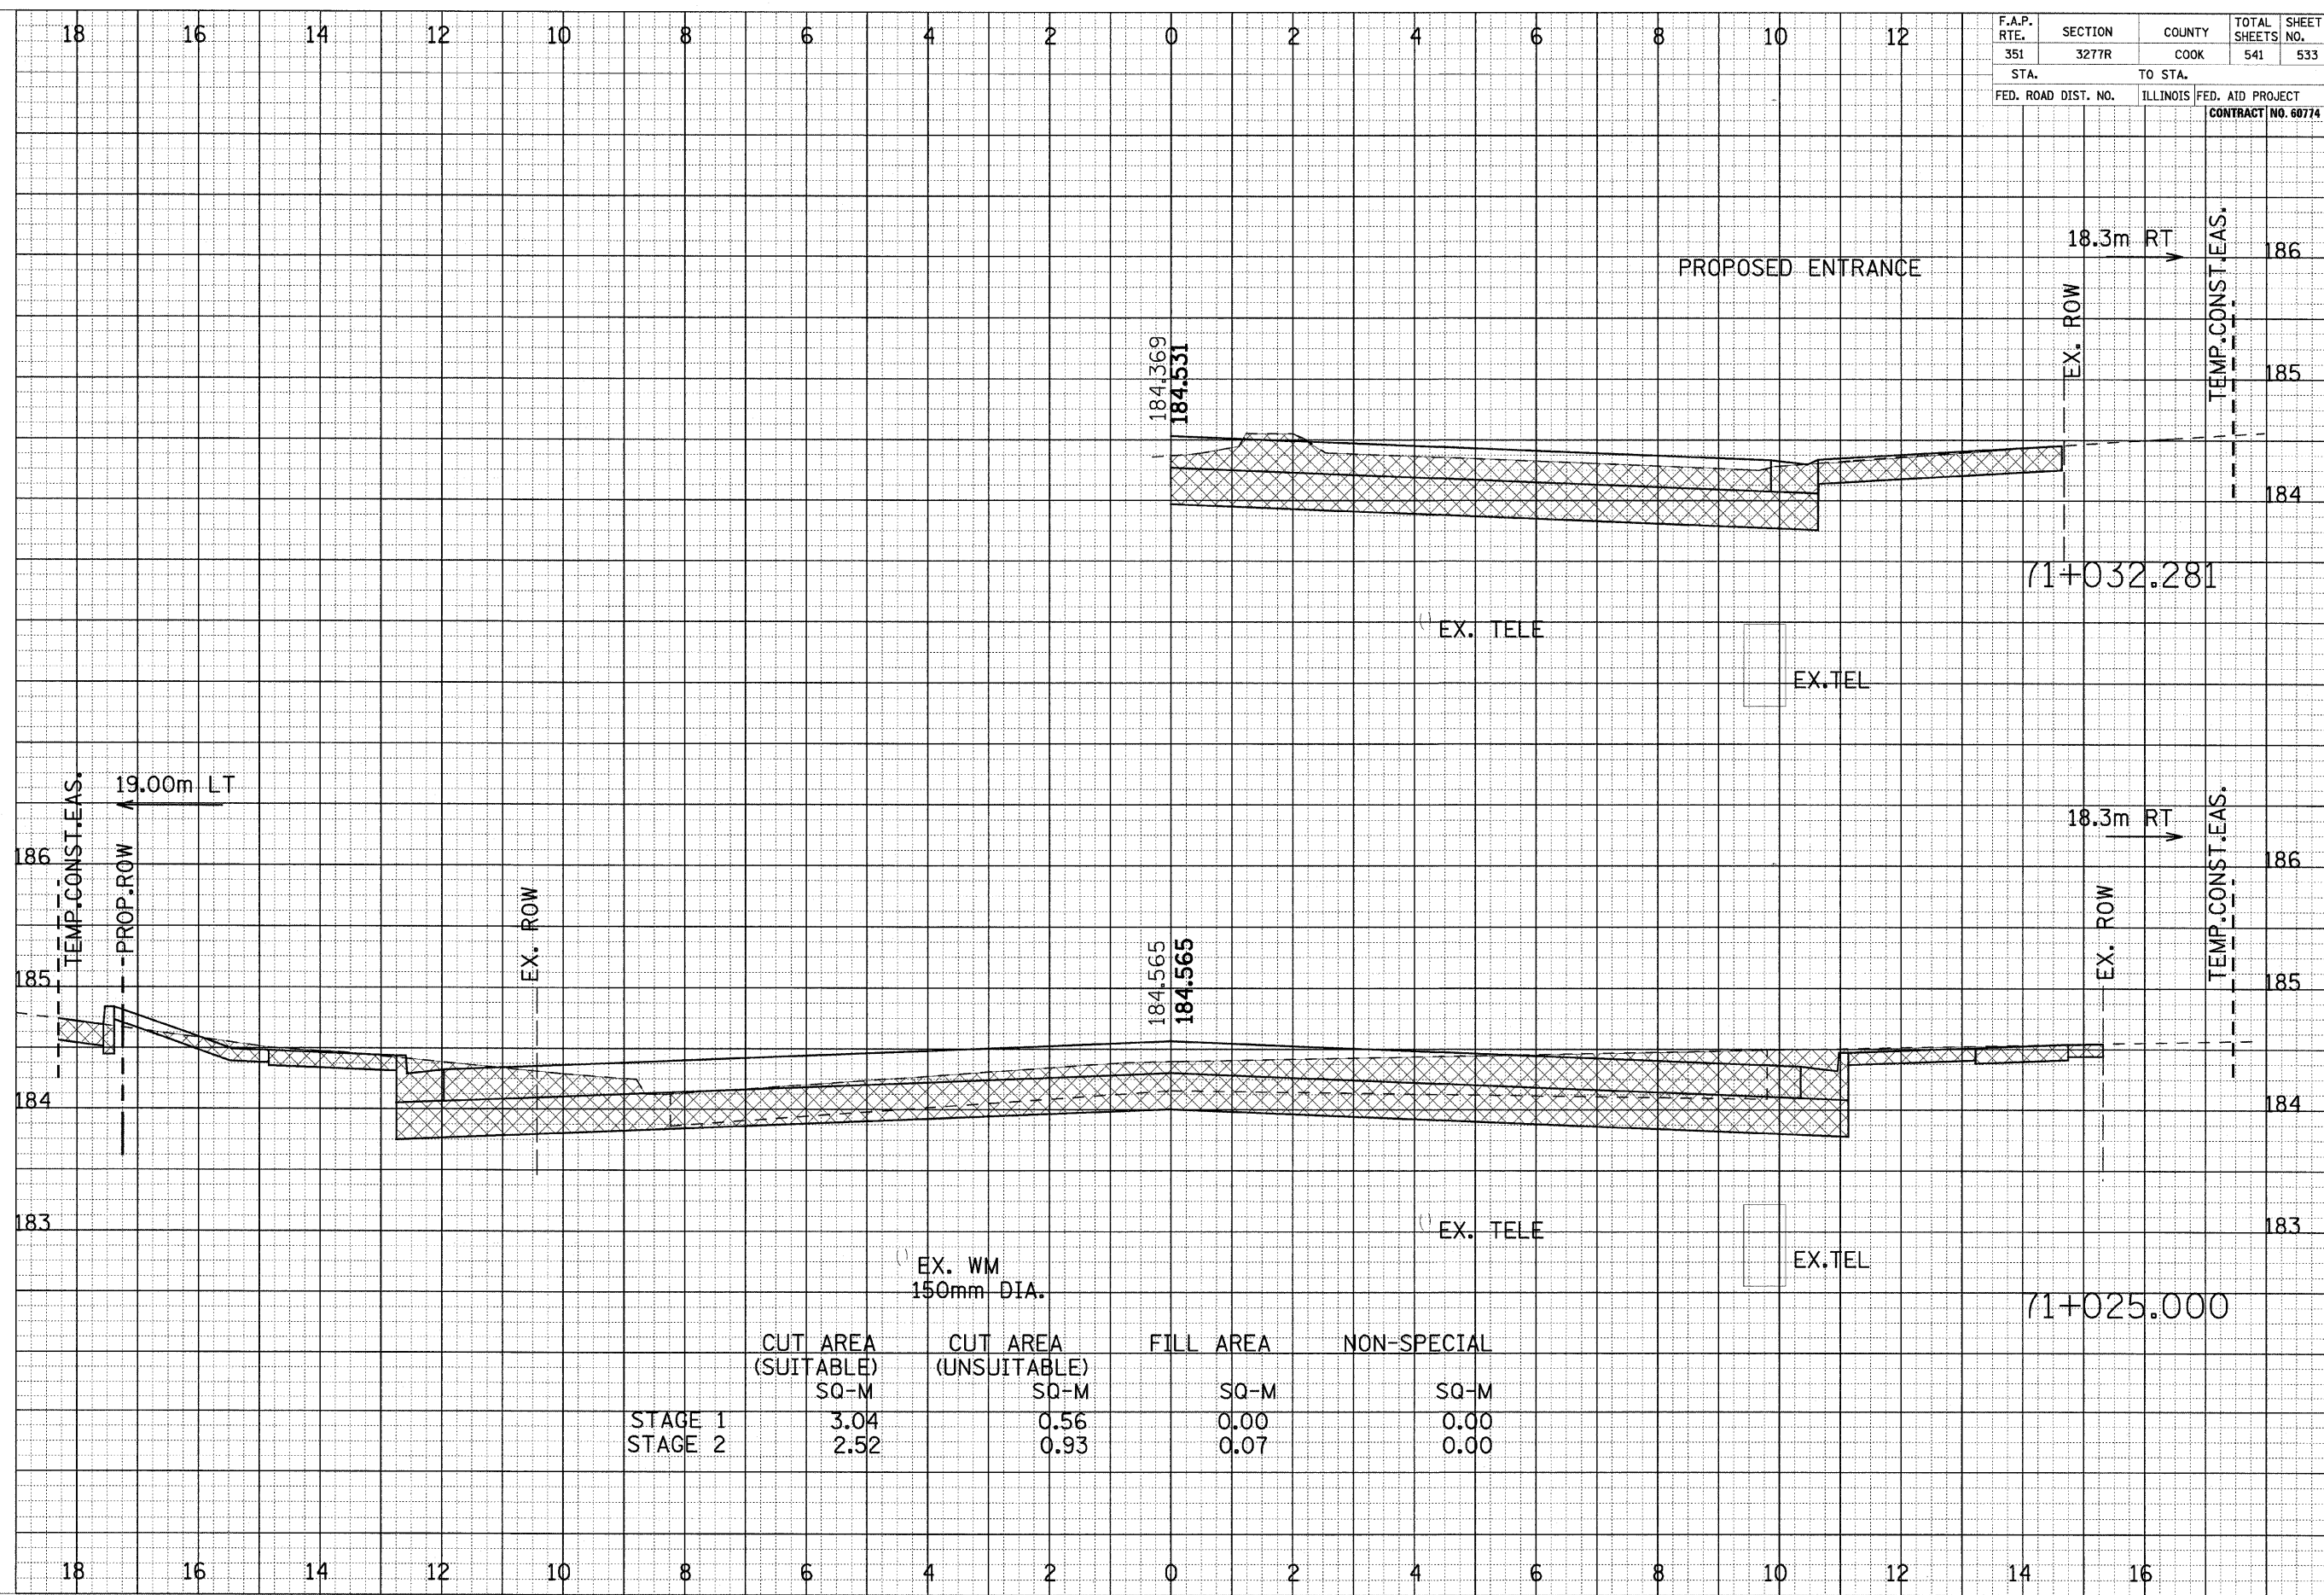

|         | CUT AREA<br>(SUITABLE)<br>SQ-M | CUT AREA<br>(UNSUITABLE)<br>SQ-M | FILL AREA<br>SQ-M | NON-SPECIAL<br>SQ-M |
|---------|--------------------------------|----------------------------------|-------------------|---------------------|
| STAGE 1 | 3.04                           | 0.56                             | 0.00              | 0.00                |
| STAGE 2 | 2.52                           | 0.93                             | 0.07              | 0.00                |

CROSS SECTIONS - HALSTED STREET