


F.A.P. RTE.	SECTION	COUNTY	TOTAL SHEETS NO.
351	3277R	COOK	541 535
STA.		TO STA.	
FED. ROAD DIST. NO.	ILLINOIS	FED. AID PROJECT	CONTRACT NO. 60774

FINAL SURVEY BY DATE

NO. SURVEYED SURVEY TEMPLATE AREAS CHECKED

ORIGINAL SURVEY BY DATE

NO. SURVEYED SURVEY TEMPLATE AREAS CHECKED

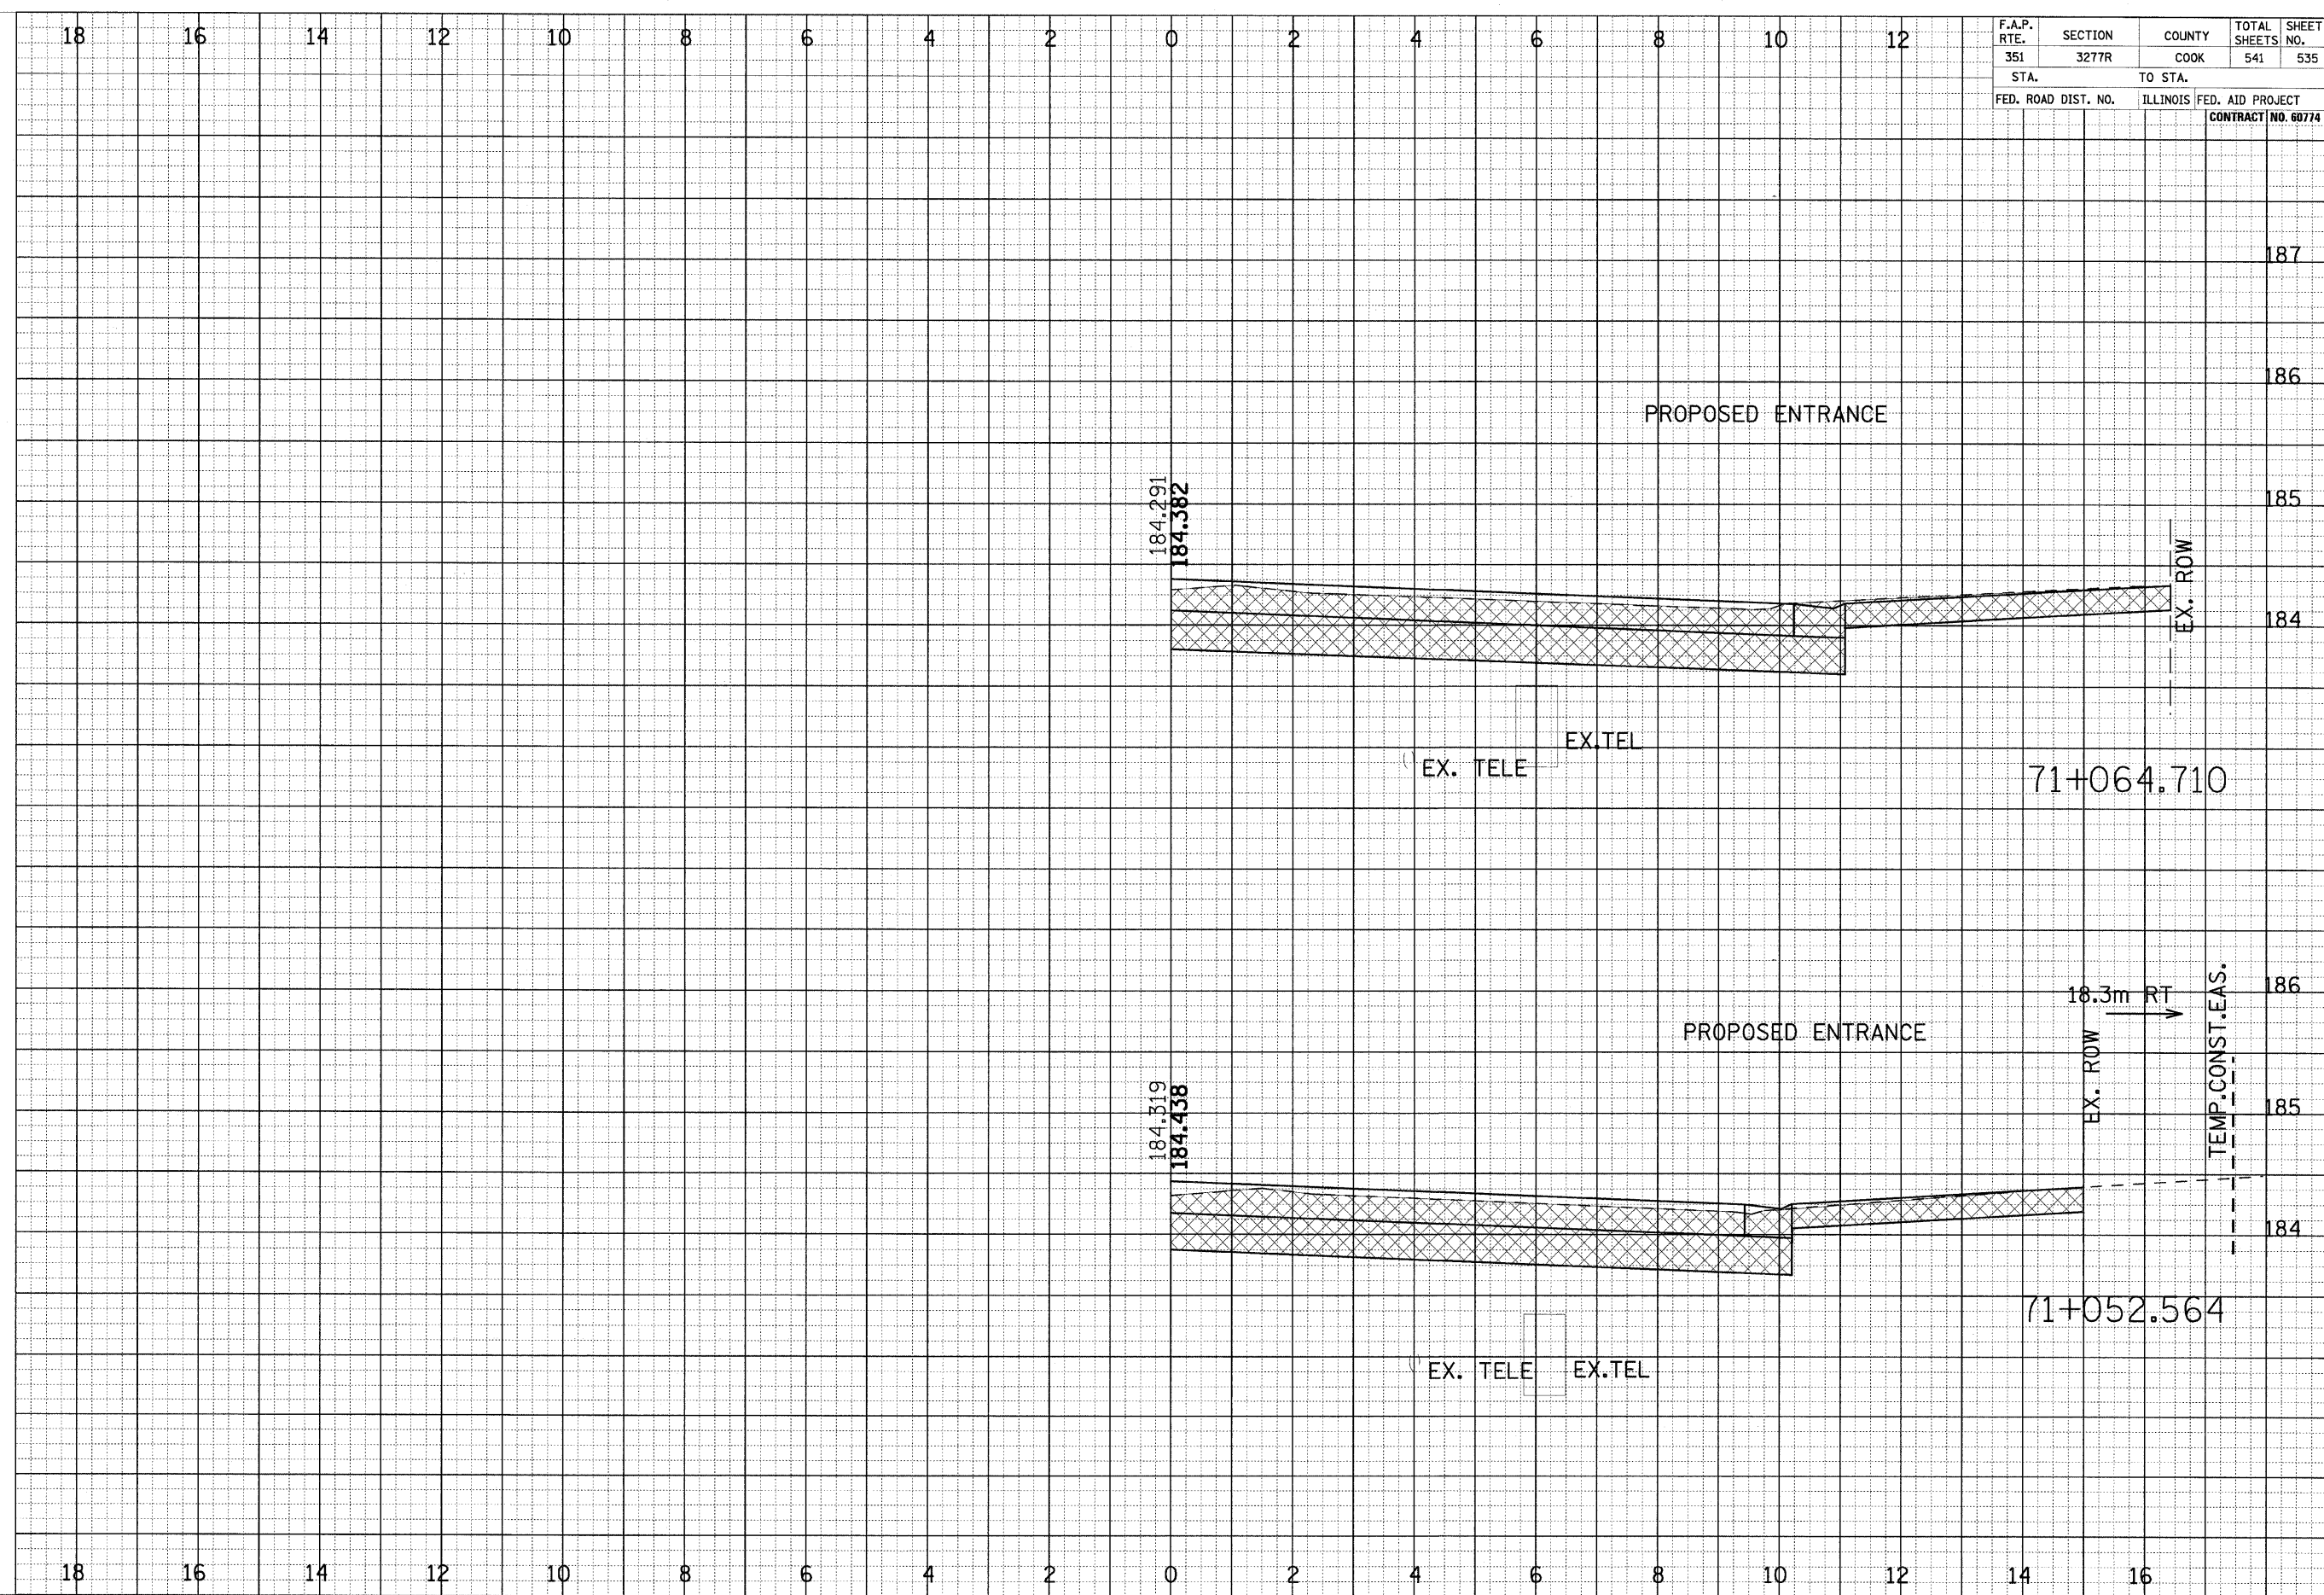

CROSS SECTIONS - HALSTED STREET