


F.A.P. RTE. 351	SECTION 3277R	COUNTY COOK	TOTAL SHEETS 541	SHEET NO. 541
STA.		TO STA.		
FED. ROAD DIST. NO.		ILLINOIS FED. AID PROJECT		
CONTRACT NO. 60774				

FINAL SURVEY
NOTE BOOK NO. _____
BY _____ DATE _____
SURVEYED _____
TEMPLATE _____
AREAS CHECKED _____

ORIGINAL SURVEY
NOTE BOOK NO. _____
BY _____ DATE _____
SURVEYED _____
TEMPLATE _____
AREAS CHECKED _____

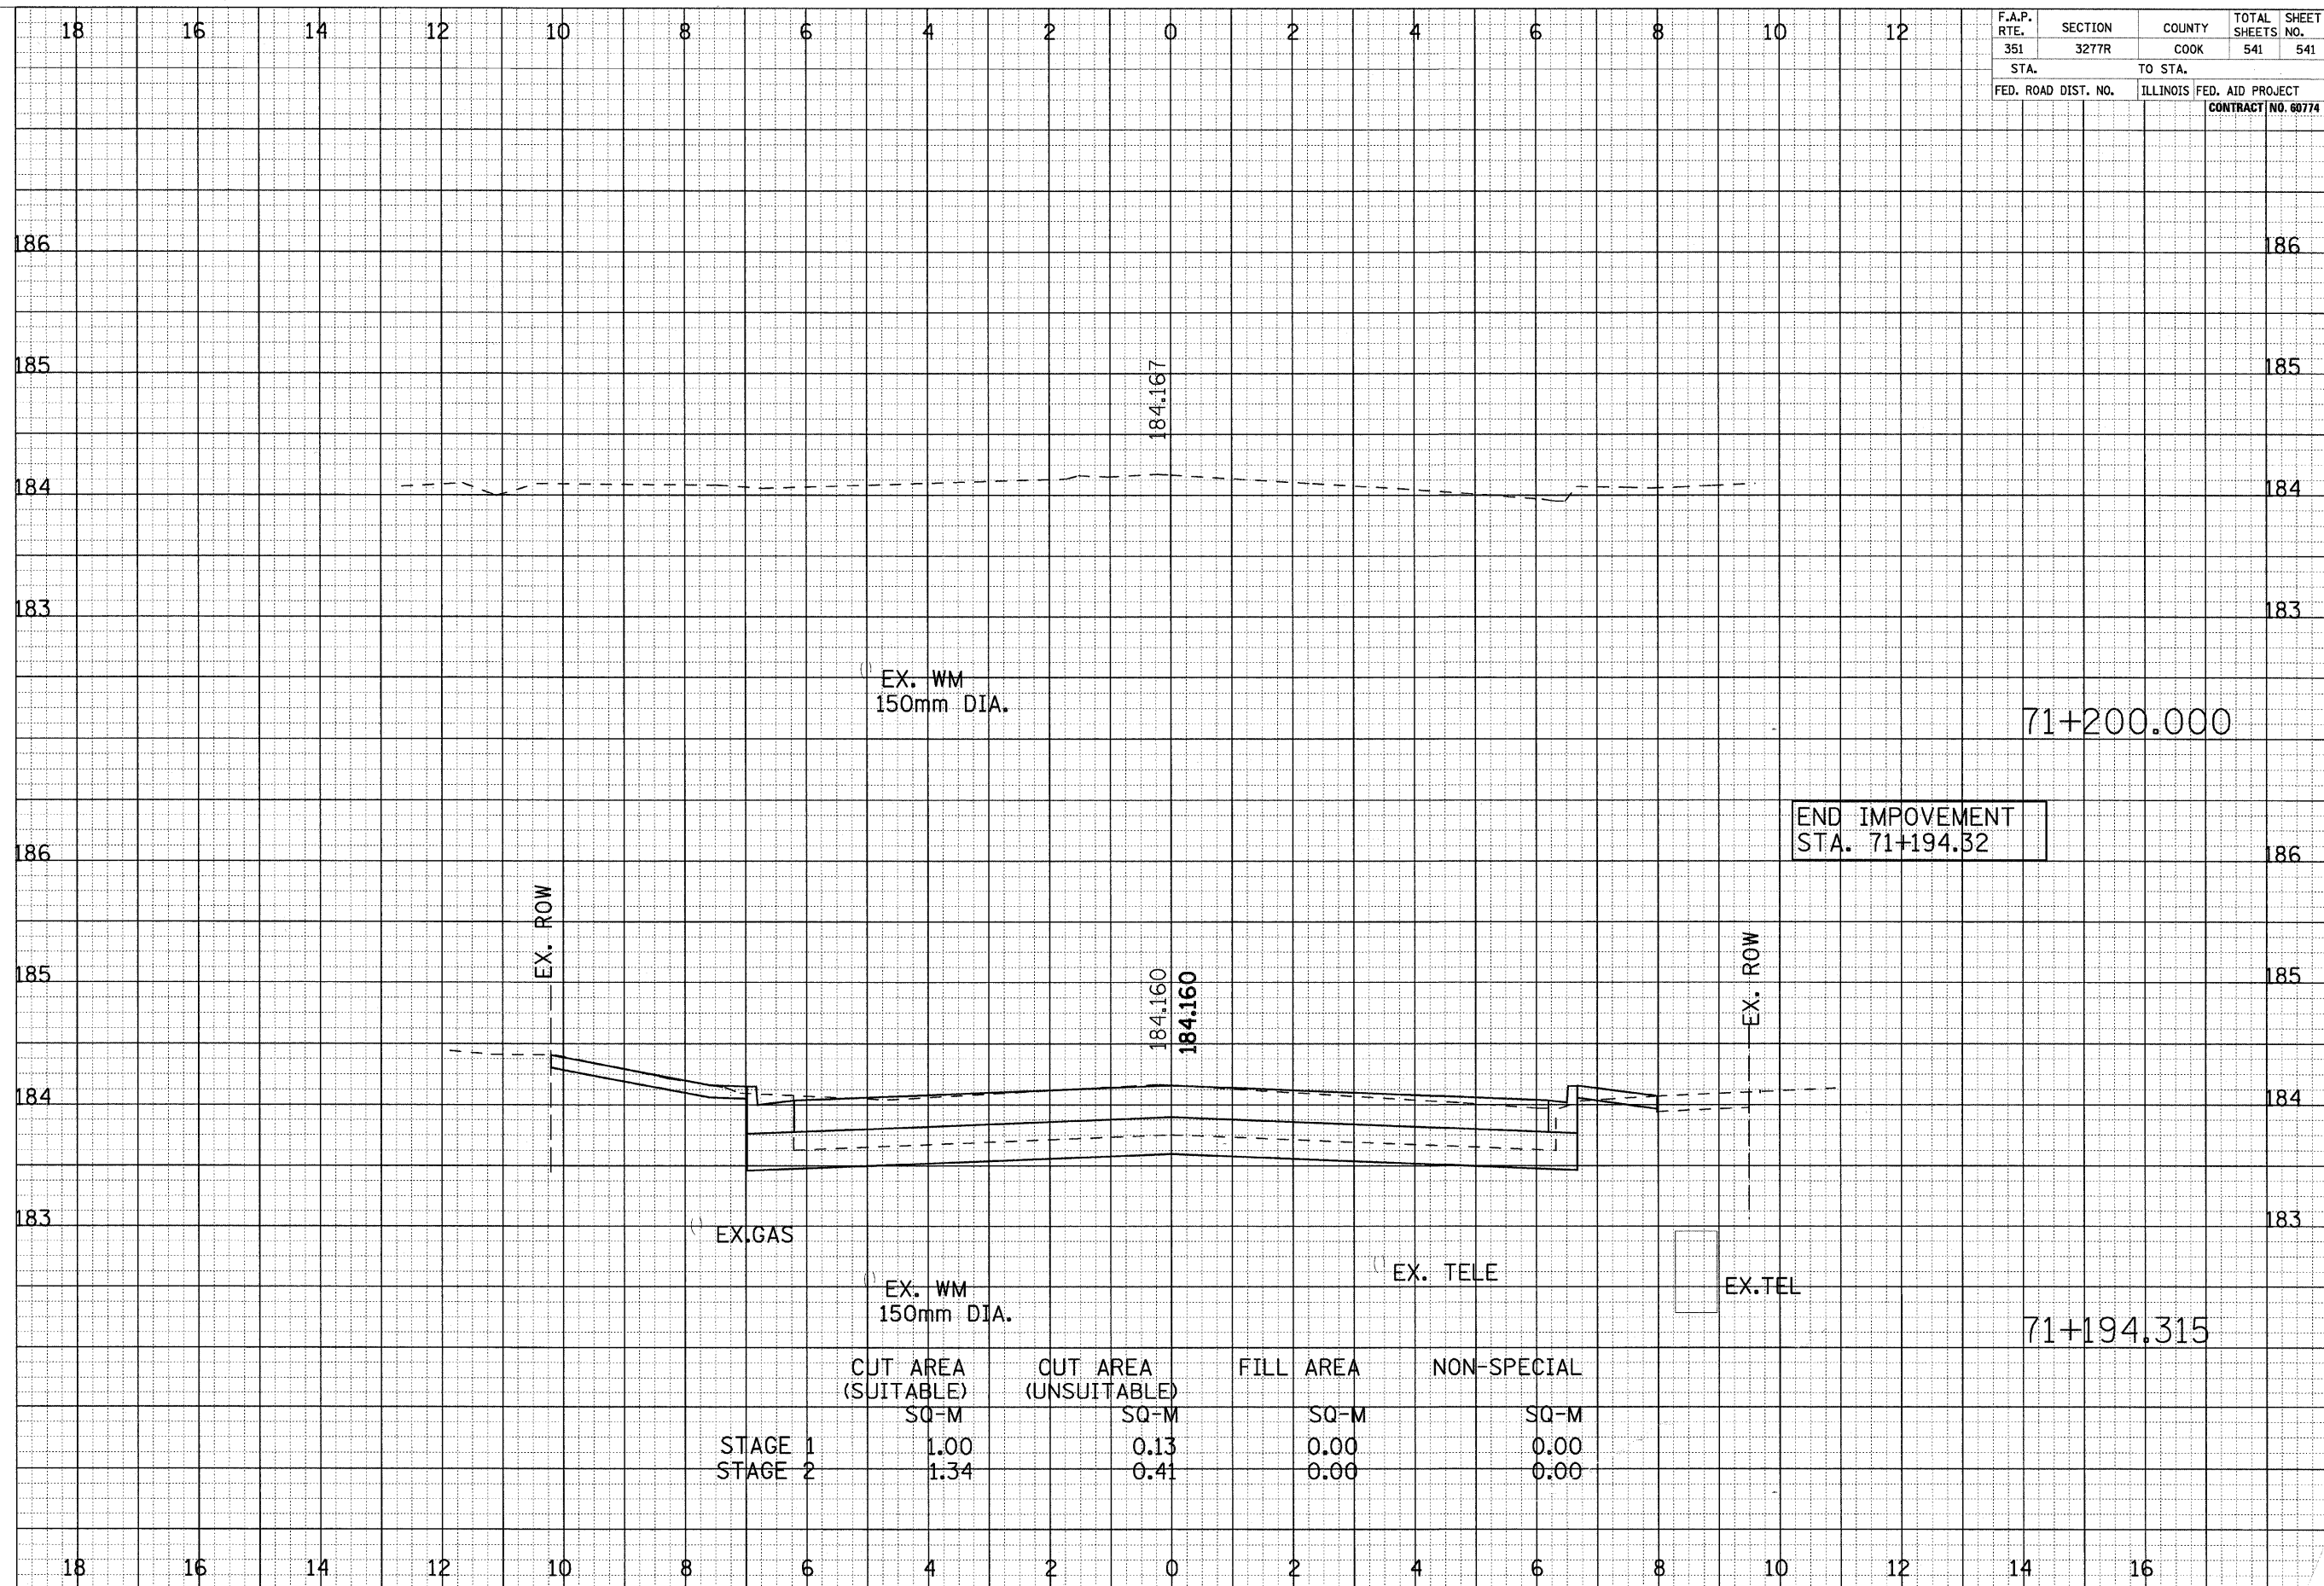

	CUT AREA (SUITABLE) SQ-M	CUT AREA (UNSUITABLE) SQ-M	FILL AREA SQ-M	NON-SPECIAL SQ-M
STAGE 1	1.00	0.13	0.00	0.00
STAGE 2	1.34	0.41	0.00	0.00

CROSS SECTIONS - HALSTED STREET