


FINAL SURVEY NOTE BOOK NO. _____
 SERVICED PLOTTED TEMPLATE AREAS CHECKED

ORIGINAL SURVEY NOTE BOOK NO. _____
 SERVICED PLOTTED TEMPLATE AREAS CHECKED

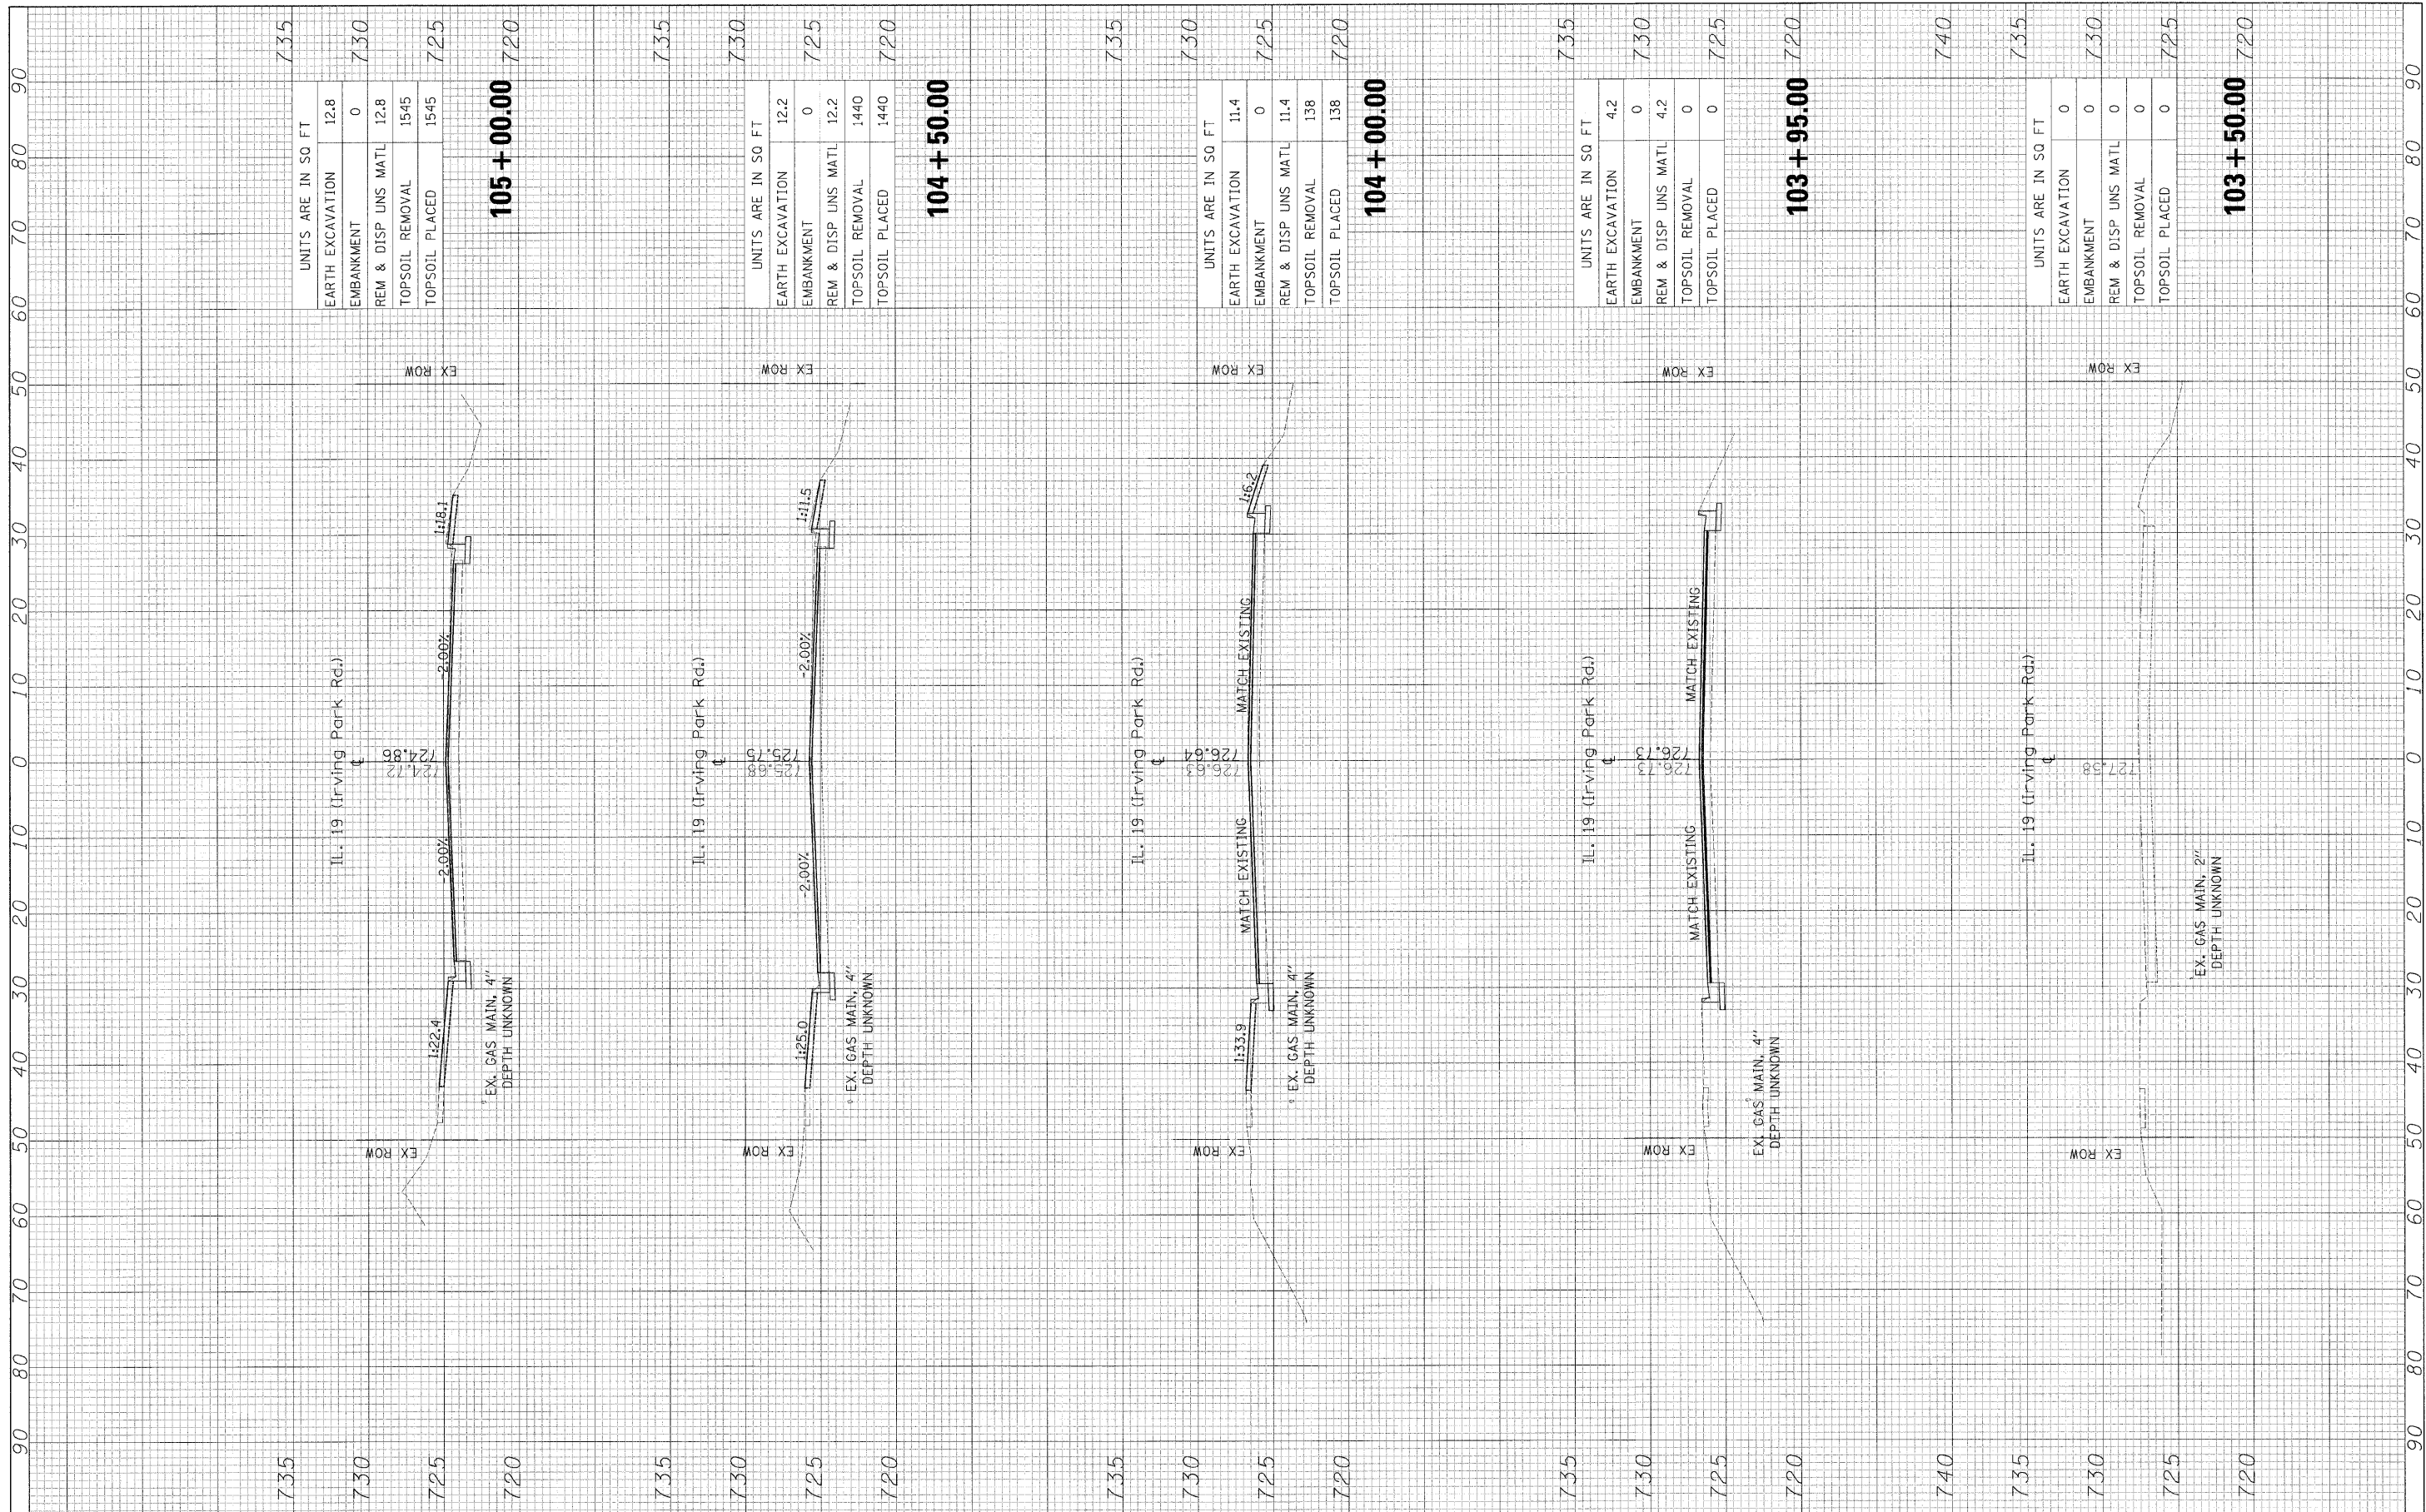

FILE NAME = ...\\D160690-shr-xshd.dgn
 PLOT SCALE = 1/8"=5'-0" / IN.
 PLOT DATE = 1/19/2009

USER NAME = Plotted by Administrator
 DESIGNED - ST
 DRAWN - ST
 CHECKED - FML
 DATE - 09/2008

REVISED -
 REVISED -
 REVISED -
 REVISED -

**STATE OF ILLINOIS
 DEPARTMENT OF TRANSPORTATION**

**CROSS SECTIONS
 IL ROUTE 19 (IRVING PARK ROAD) OVER MEACHAM CREEK**

SCALE: 1"=5'-0", 10'H SHEET NO. OF SHEETS STA. 103+95.00 TO STA. 114+60.00

F.A.U. RTE. 1321	SECTION 31T-2	COUNTY	TOTAL SHEETS 59	SHEET NO. 54
FED. ROAD DIST. NO.		ILLINOIS FED. AID PROJECT		
CONTRACT NO. 60A90				