



STATE OF ILLINOIS
DEPARTMENT OF TRANSPORTATION

ROUTE NO.	SECTION	COUNTY	TOTAL SHEETS	SHEET NO.
290	2007-057 T	COOK	60	29

SHEET NO. 2
13 SHEETS


FED. ROAD DIST. NO. 7	ILLINOIS	FED. AID PROJECT

Contract #60D93

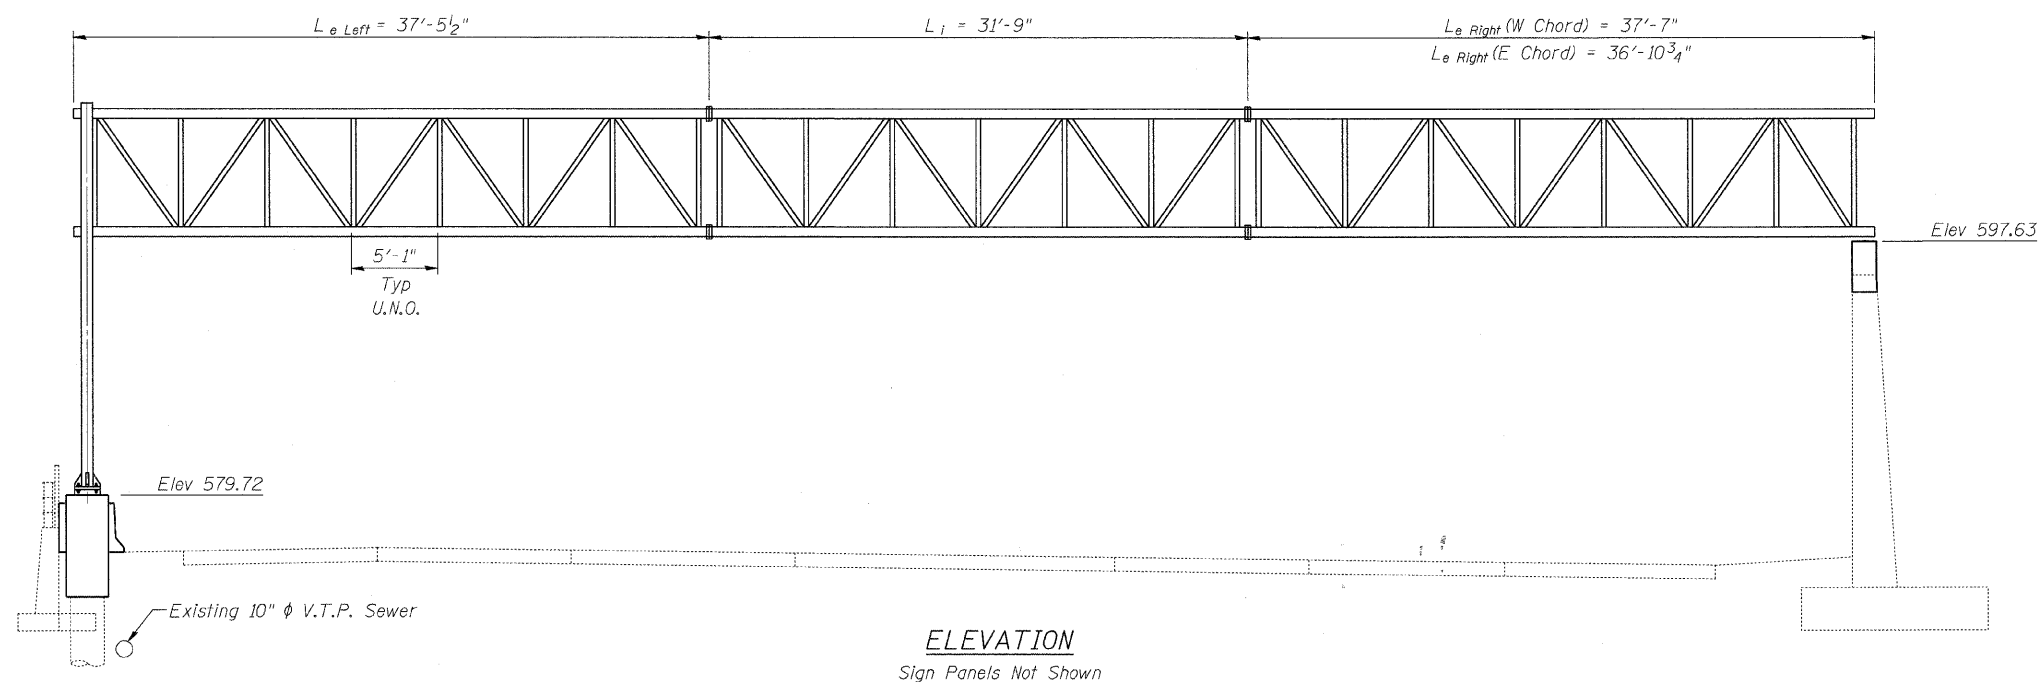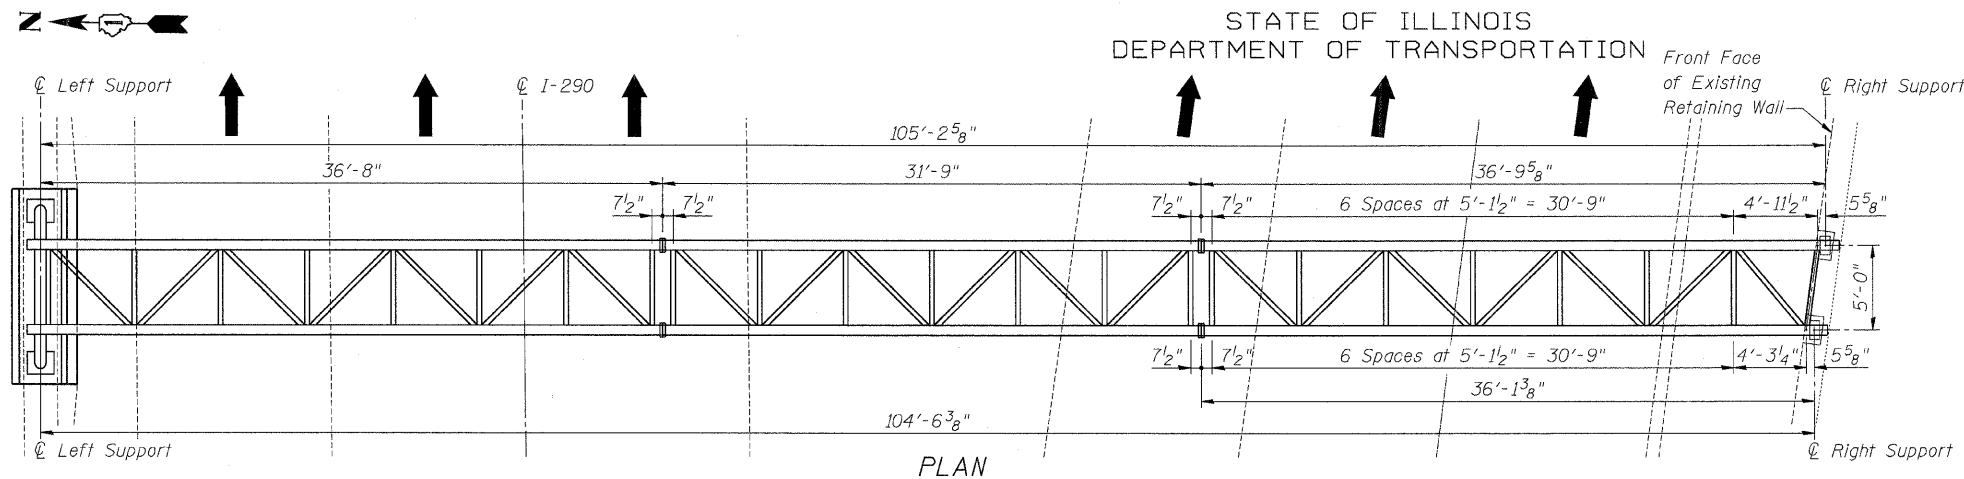

NOTES:

- For all General Notes and dimensions not shown see sheets 3 thru 13 of 13.
- Attach keeper plates to right exterior truss section the same as used for the left exterior truss section. See Support End Detail for Exterior Unit on Sht 4 of 13 for details.

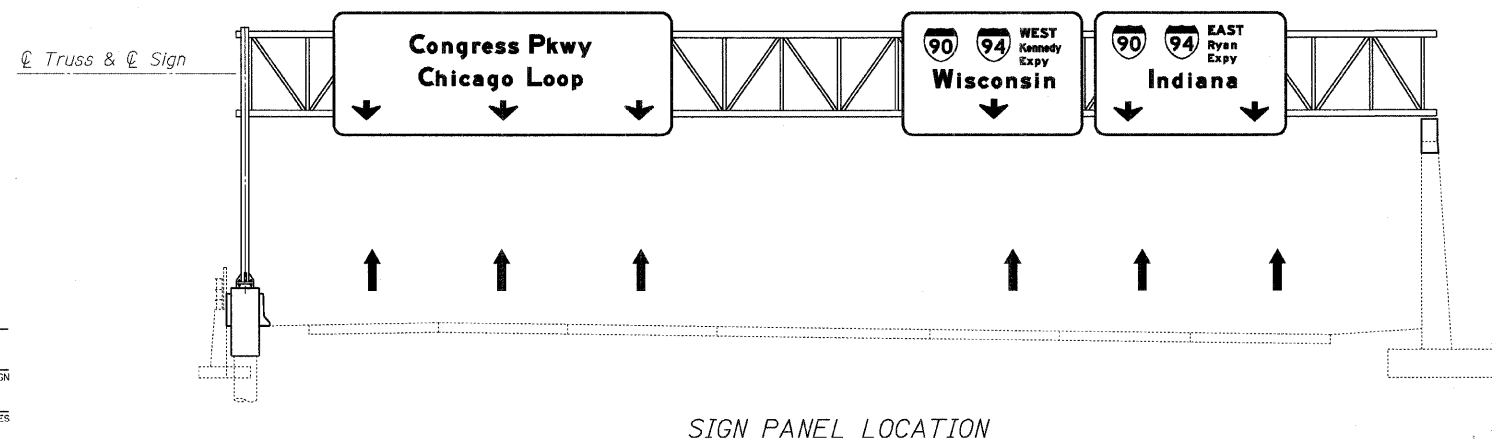

DESIGNED - DSE	200
CHECKED - PT	EXAMINED
DRAWN - RTT	PASSED
CHECKED - PT	ENGINEER OF BRIDGE DESIGN
DATE - SEPT 24, 2008	ENGINEER OF BRIDGES AND STRUCTURES



OVERHEAD SIGN STRUCTURE GEOMETRY

CIRCLE INTERCHANGE SIGN STRUCTURE

I-94/I-290
 FROM I-290 EB RAMP
 TO DES PLAINES AVE
 F.A.I. 94/290-SECT. (2007-057T)
 COOK COUNTY