


IL 131 (GREEN BAY RD.)

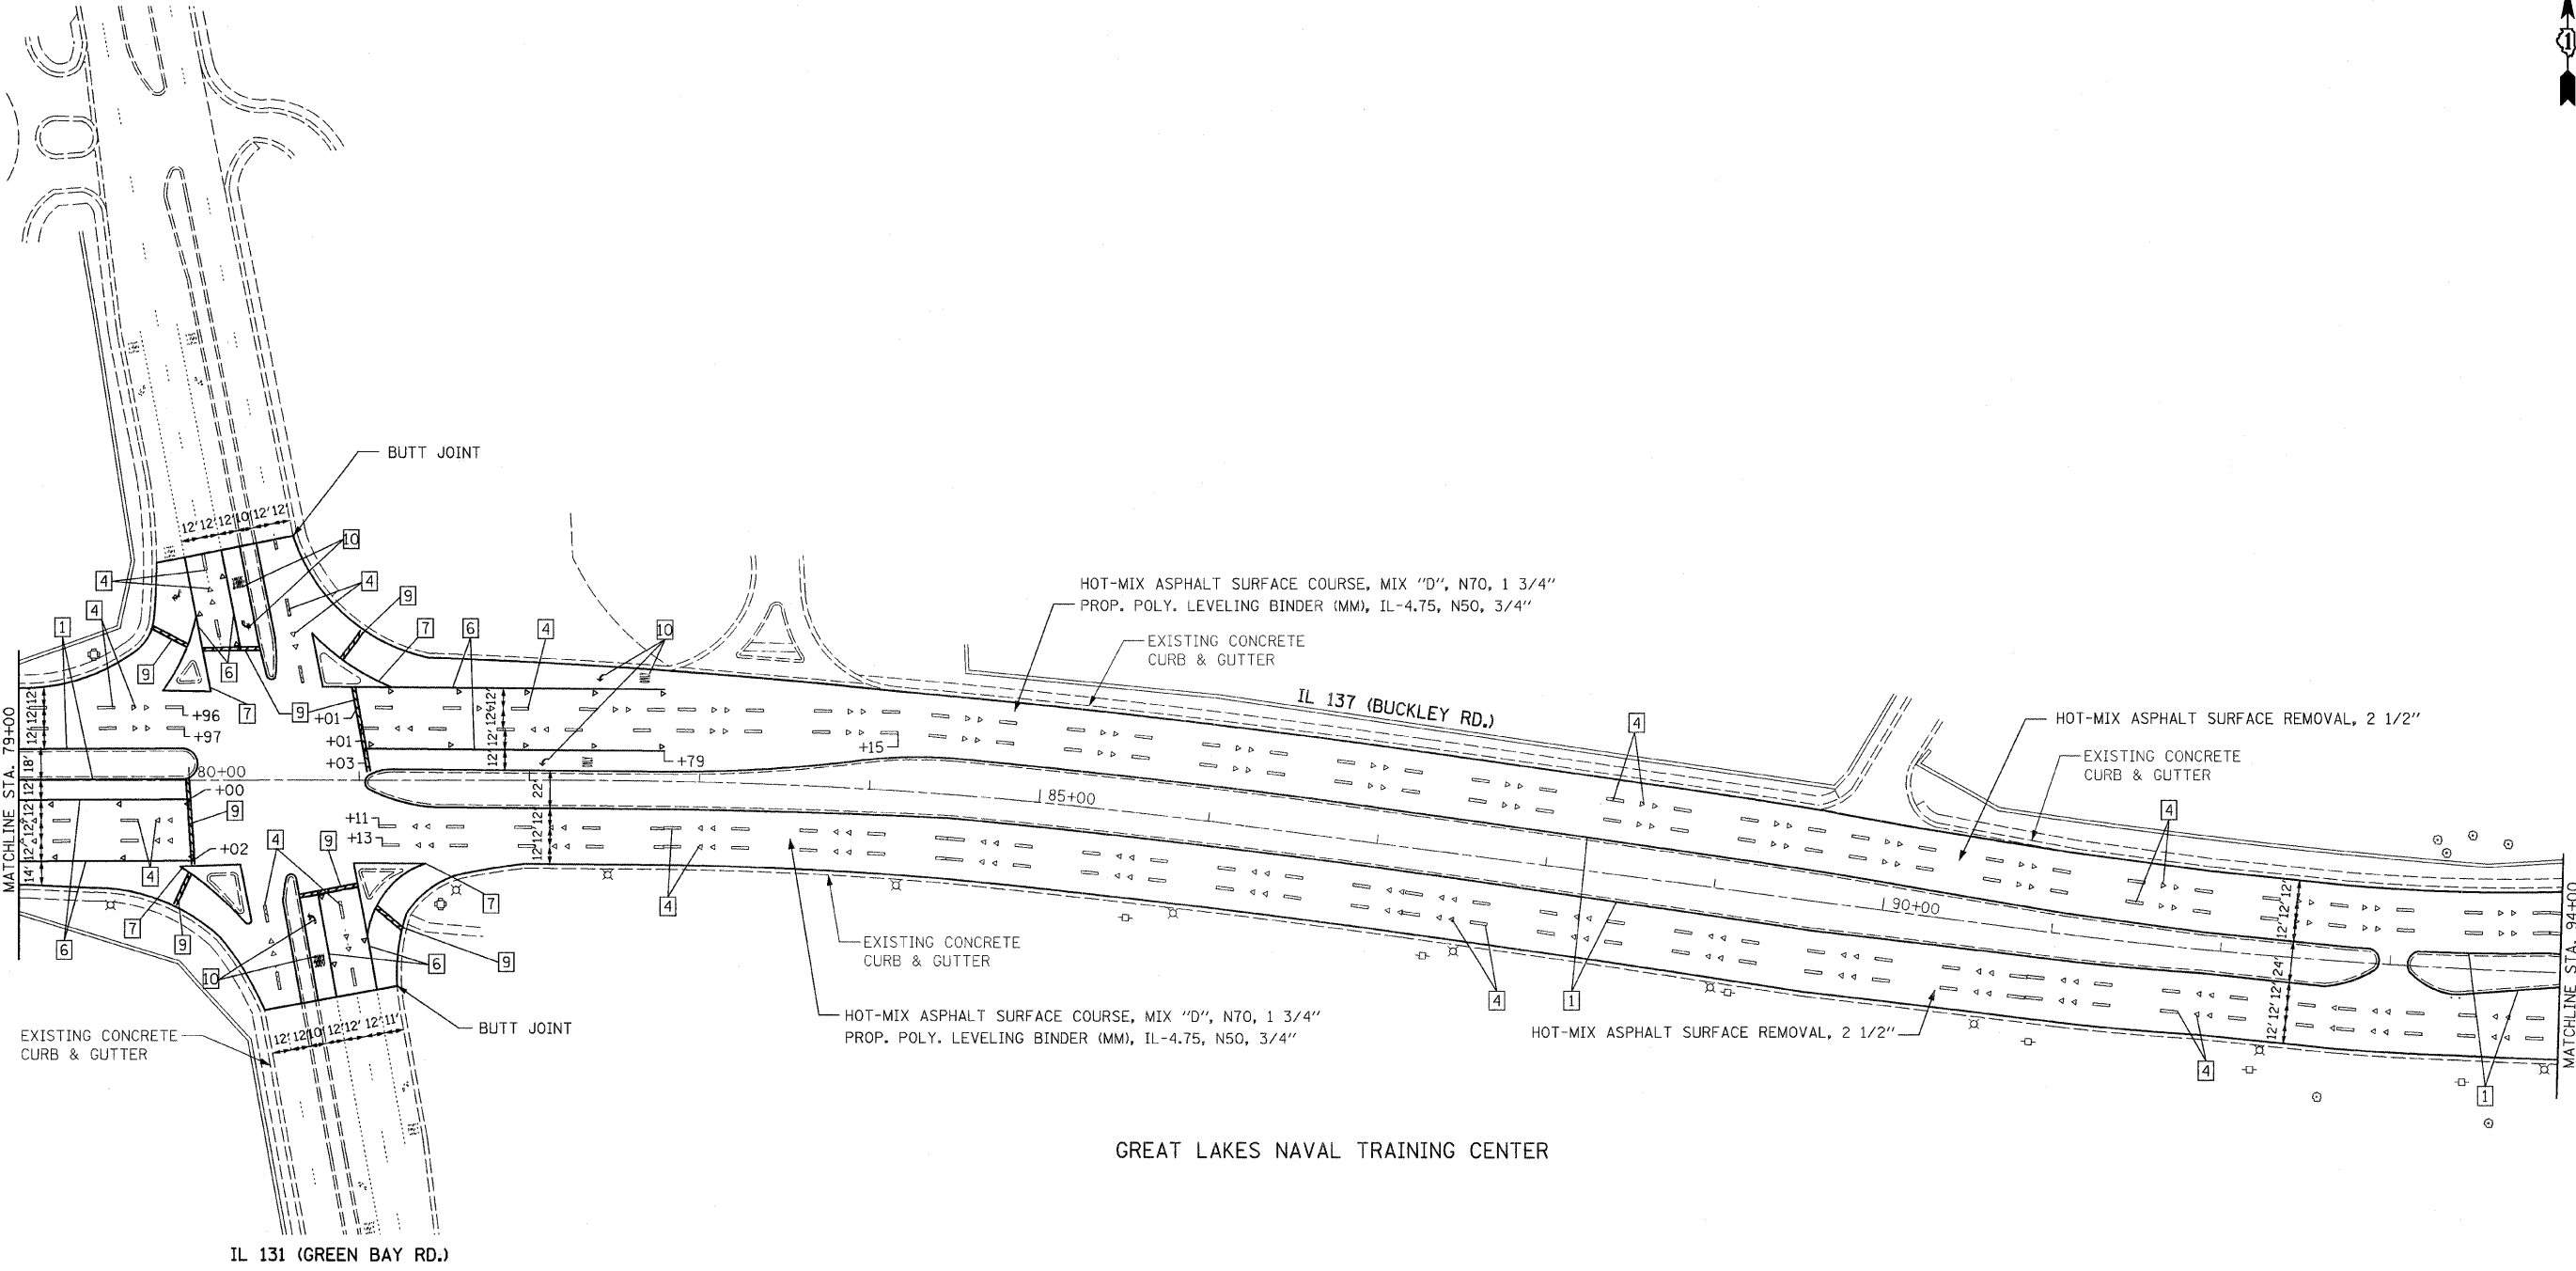

- LEGEND**
- ▲ ONE WAY AMBER MARKER
 - ◁ ONE WAY CRYSTAL MARKER
 - ◆ TWO WAY AMBER MARKER

LEGEND		[6] THERMOPLASTIC PAVEMENT MARKING - LINE 6" (WHITE SOLID LINE)		[12] THERMOPLASTIC PAVEMENT MARKING - LINE 5" WHITE LANE LINES, 10' DASH, 30'	
[1] THERMOPLASTIC PAVEMENT MARKING - LINE 4" (YELLOW SOLID LINE)	[7] THERMOPLASTIC PAVEMENT MARKING - LINE 8" (WHITE SOLID LINE)	[8] THERMOPLASTIC PAVEMENT MARKING - LINE 12" (YELLOW DIAGONAL LINE)	[13] THERMOPLASTIC PAVEMENT MARKING - LINE 4" WHITE EDGE LINE	[4] THERMOPLASTIC PAVEMENT MARKING - LINE 12" WHITE DIAGONAL LINE, 30' C-C @ 45°	[15] THERMOPLASTIC PAVEMENT MARKING - LINE 12" (WHITE SOLID LINE)
[2] THERMOPLASTIC PAVEMENT MARKING - LINE 4" (YELLOW - 10' DASH, 30' SKIP)	[9] THERMOPLASTIC PAVEMENT MARKING - LINE 24" (WHITE STOP BAR)	[10] THERMOPLASTIC PAVEMENT MARKING - LETTERS AND SYMBOLS (TYP.)	[14] THERMOPLASTIC PAVEMENT MARKING - LINE 12" WHITE DIAGONAL LINE, 15' C-C @ 45°	[16] THERMOPLASTIC PAVEMENT MARKING - LINE 12" WHITE DIAGONAL LINE, 15' C-C @ 45°	
[3] THERMOPLASTIC PAVEMENT MARKING - LINE 4" (DOUBLE YELLOW SOLID LINE)	[11] THERMOPLASTIC PAVEMENT MARKING - LINE 12" WHITE DIAGONAL LINE, 5' C-C @ 45°				
[4] THERMOPLASTIC PAVEMENT MARKING - LINE 4" (WHITE LANE LINE - 10' DASH, 30' SKIP W/ 2 CRYSTAL / OPAQUE RPM'S)					
[5] THERMOPLASTIC PAVEMENT MARKING - LINE 6" (WHITE LANE LINE - 2' DASH, 6' SKIP)					

FILE NAME = D160E23-eh-t-pmk3.dgn
PLOT DATE = 1/13/2009

CHRISTIAN-ROGE & ASSOCIATES, INC.
ENGINEERS-PLANNERS-SURVEYORS
211 WEST WACKER DRIVE
CHICAGO, ILLINOIS 60606
PHONE: (312)372-2023 FAX: (312)372-5274

DESIGNED - K.R.K.	REVISED -
DRAWN - A.C.S.	REVISED -
CHECKED - S.J.P.	REVISED -
DATE - JANUARY 13, 2009	REVISED -

**STATE OF ILLINOIS
DEPARTMENT OF TRANSPORTATION**

**ROADWAY AND PAVEMENT MARKING PLAN
IL 137 (BUCKLEY ROAD)**

SCALE: 1" = 50' SHEET NO. 4 OF 8 SHEETS STA. 79+00 TO STA. 94+00

F.A.P. RTE.	SECTION	COUNTY	TOTAL SHEETS	SHEET NO.
352	56 R5-8	LAKE	39	8
CONTRACT NO. 60E23				
FED. ROAD DIST. NO. 1 ILLINOIS FED. AID PROJECT				