


RESURFACING - TRAFFIC SIGNAL SCHEDULE OF QUANTITIES

The "Pay Items" below are paid separately as per the attached "Specification" for MAGNETIC DETECTOR REMOVAL AND DETECTOR LOOP INSTALLATION.

Code No.	Pay Item	Unit	Quantity
85000200	MAINTENANCE OF EXISTING TRAFFIC SIGNAL INSTALLATION	EACH	
87301305	ELECTRIC CABLE IN CONDUIT, LEAD-IN, NO. 14 1 PAIR	FOOT	
88500100	INDUCTIVE LOOP DETECTOR	EACH	
88600100	DETECTOR LOOP, TYPE 1	FOOT	

NOTE:
THIS PLAN IS FOR THE PURPOSE OF REPLACING THE DETECTOR LOOPS ONLY. ALL OTHER INFORMATION SHOWN IS NOT RELATED AND WILL BE DISREGARDED.

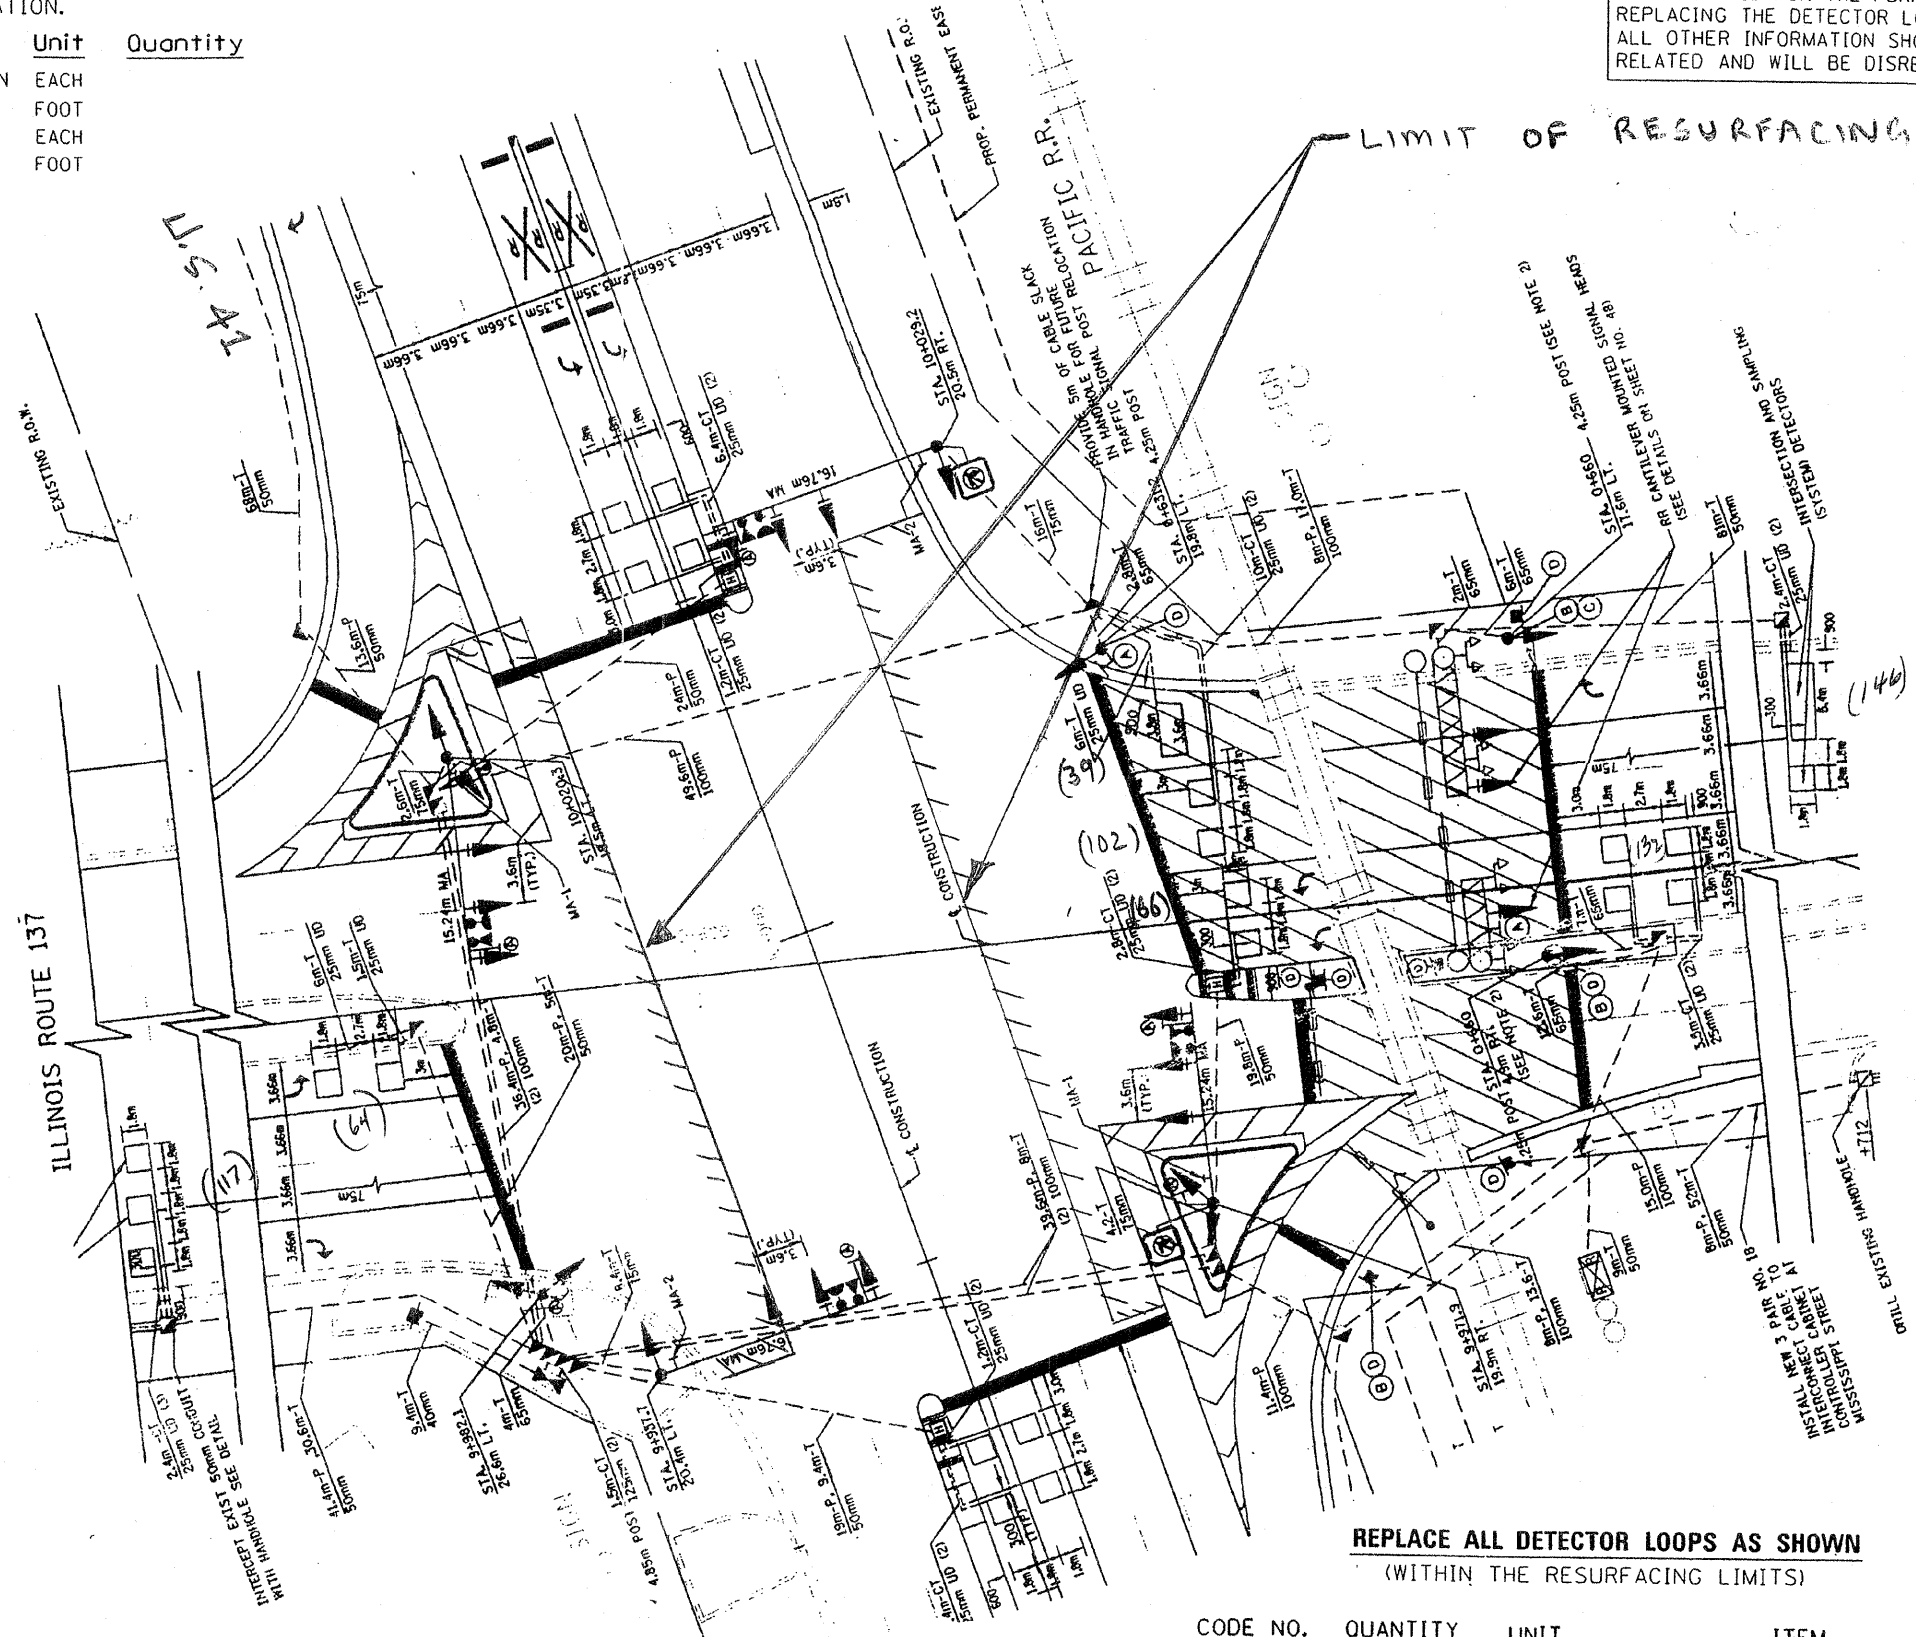

REPLACE ALL DETECTOR LOOPS AS SHOWN
(WITHIN THE RESURFACING LIMITS)

CODE NO.	QUANTITY	UNIT	ITEM
86600600	666	FOOT	DETECTOR LOOP REPLACEMENT

FILE NAME :	USER NAME : kanthaphikaybo	DESIGNED -	REVISED -
PROJECTS\trf\1070027\us12.20.45.d		DRAWN -	REVISED -
	PLOT SCALE : 40.0000 / IN.	CHECKED -	REVISED -
	PLOT DATE : 2/29/2008	DATE -	REVISED -

STATE OF ILLINOIS
DEPARTMENT OF TRANSPORTATION

DETECTOR LOOP REPLACEMENT
U.S. RTE. 41 @ ILL. RTE. 137 (BUCKLEY)

F.A. RITE:	SECTION	COUNTY	TOTAL SHEETS	SHEET NO.
352	56 RS-8	LAKE	39	13
FED. ROAD DIST. NO.			ILLINOIS FED. AID PROJECT	
			CONTRACT NO. 60E23	

SCALE: SHEET NO. OF SHEETS STA. TO STA.

UNIVERSITY

