

RESURFACING - TRAFFIC SIGNAL SCHEDULE OF QUANTITIES


The "Pay Items" below are paid separately as per the attached "Specification" for MAGNETIC DETECTOR REMOVAL AND DETECTOR LOOP INSTALLATION.

Code No.	Pay Item	Unit	Quantity
85000200	MAINTENANCE OF EXISTING TRAFFIC SIGNAL INSTALLATION	EACH	
87301305	ELECTRIC CABLE IN CONDUIT, LEAD-IN, NO. 14 1 PAIR	FOOT	
88500100	INDUCTIVE LOOP DETECTOR	EACH	
88600100	DETECTOR LOOP, TYPE 1	FOOT	

NOTE:
THIS PLAN IS FOR THE PURPOSE OF REPLACING THE DETECTOR LOOPS ONLY. ALL OTHER INFORMATION SHOWN IS NOT RELATED AND WILL BE DISREGARDED.

TRAFFIC SIGNAL LEGEND

	PROPOSED	EXISTING
CONTROLLER	[Symbol]	[Symbol]
SERVICE INSTALLATION	[Symbol]	[Symbol]
SIGNAL HEAD	[Symbol]	[Symbol]
SIGNAL HEAD WITH BACKPLATE	[Symbol]	[Symbol]
SIGNAL POST	[Symbol]	[Symbol]
MAST ARM ASSEMBLY AND POLE, STEEL	[Symbol]	[Symbol]
HANDHOLE	[Symbol]	[Symbol]
HEAVY DUTY HANDHOLE	[Symbol]	[Symbol]
DOUBLE HANDHOLE	[Symbol]	[Symbol]
G. S. CONDUIT IN TRENCH OR PUSHED	[Symbol]	[Symbol]
DETECTOR LOOP	[Symbol]	[Symbol]
COMMON TRENCH	[Symbol]	[Symbol]
UNT DUCT	[Symbol]	[Symbol]

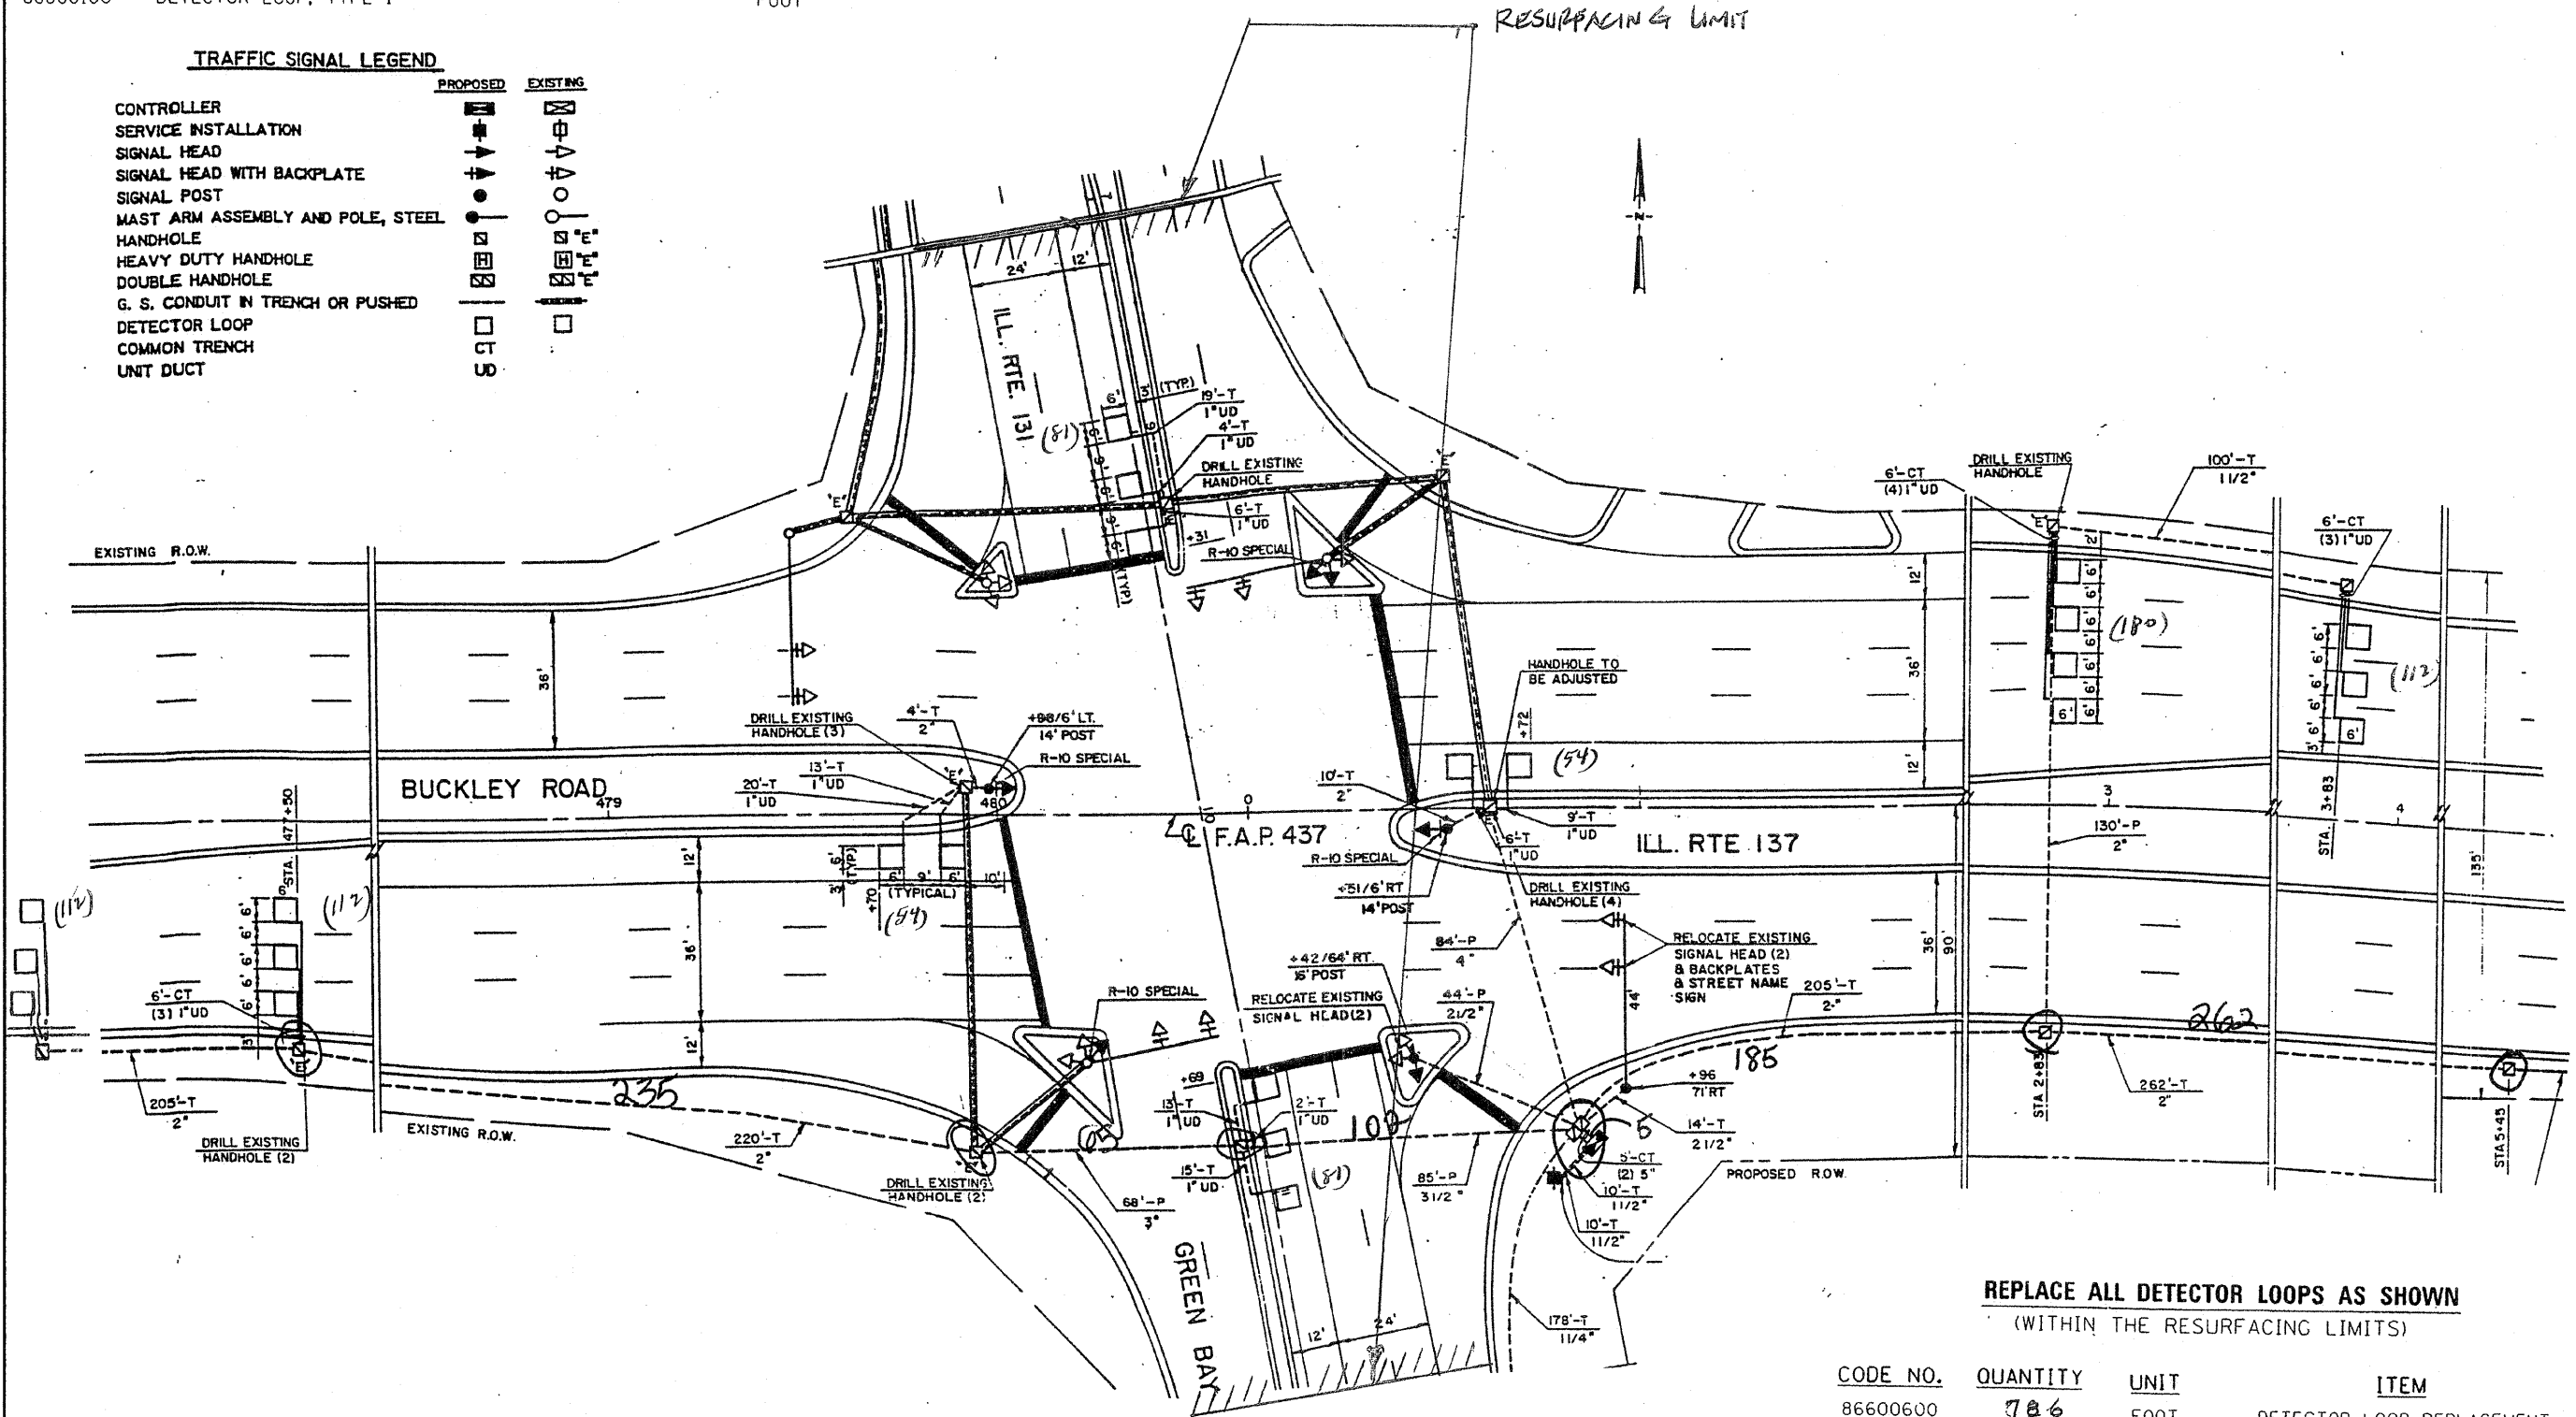

REPLACE ALL DETECTOR LOOPS AS SHOWN
(WITHIN THE RESURFACING LIMITS)

CODE NO.	QUANTITY	UNIT	ITEM
88600600	786	FOOT	DETECTOR LOOP REPLACEMENT

FILE NAME: c:\projects\tr\off\1070027\us12.20.15.dwg	USER NAME: kanthaphixybc	DESIGNED: -	REVISED: -
PLOT SCALE: 1/8" = 1'-0"	CHECKED: -	REVISED: -	REVISED: -
PLOT DATE: 2/27/2008	DATE: -	REVISED: -	REVISED: -

STATE OF ILLINOIS
DEPARTMENT OF TRANSPORTATION

DETECTOR LOOP REPLACEMENT
ILL. RTE. 131 @ ILL. RTE. 137 (G. BAY)

F.A. RTE. 352	SECTION 56 RS-8	COUNTY LAKE	TOTAL SHEETS 39	SHEET NO. 17
CONTRACT NO. 60623			FED. ROAD DIST. NO. [ILLINOIS] FED. AID PROJECT	

SCALE: SHEET NO. OF SHEETS STA. TO STA.