


RESURFACING - TRAFFIC SIGNAL SCHEDULE OF QUANTITIES

The "Pay Items" below are paid separately as per the attached "Specification" for MAGNETIC DETECTOR REMOVAL AND DETECTOR LOOP INSTALLATION.

Code No.	Pay Item	Unit	Quantity
85000200	MAINTENANCE OF EXISTING TRAFFIC SIGNAL INSTALLATION	EACH	
87301305	ELECTRIC CABLE IN CONDUIT, LEAD-IN, NO. 14 1 PAIR	FOOT	
88500100	INDUCTIVE LOOP DETECTOR	EACH	
88600100	DETECTOR LOOP, TYPE 1	FOOT	

NOTE:
THIS PLAN IS FOR THE PURPOSE OF REPLACING THE DETECTOR LOOPS ONLY. ALL OTHER INFORMATION SHOWN IS NOT RELATED AND WILL BE DISREGARDED.

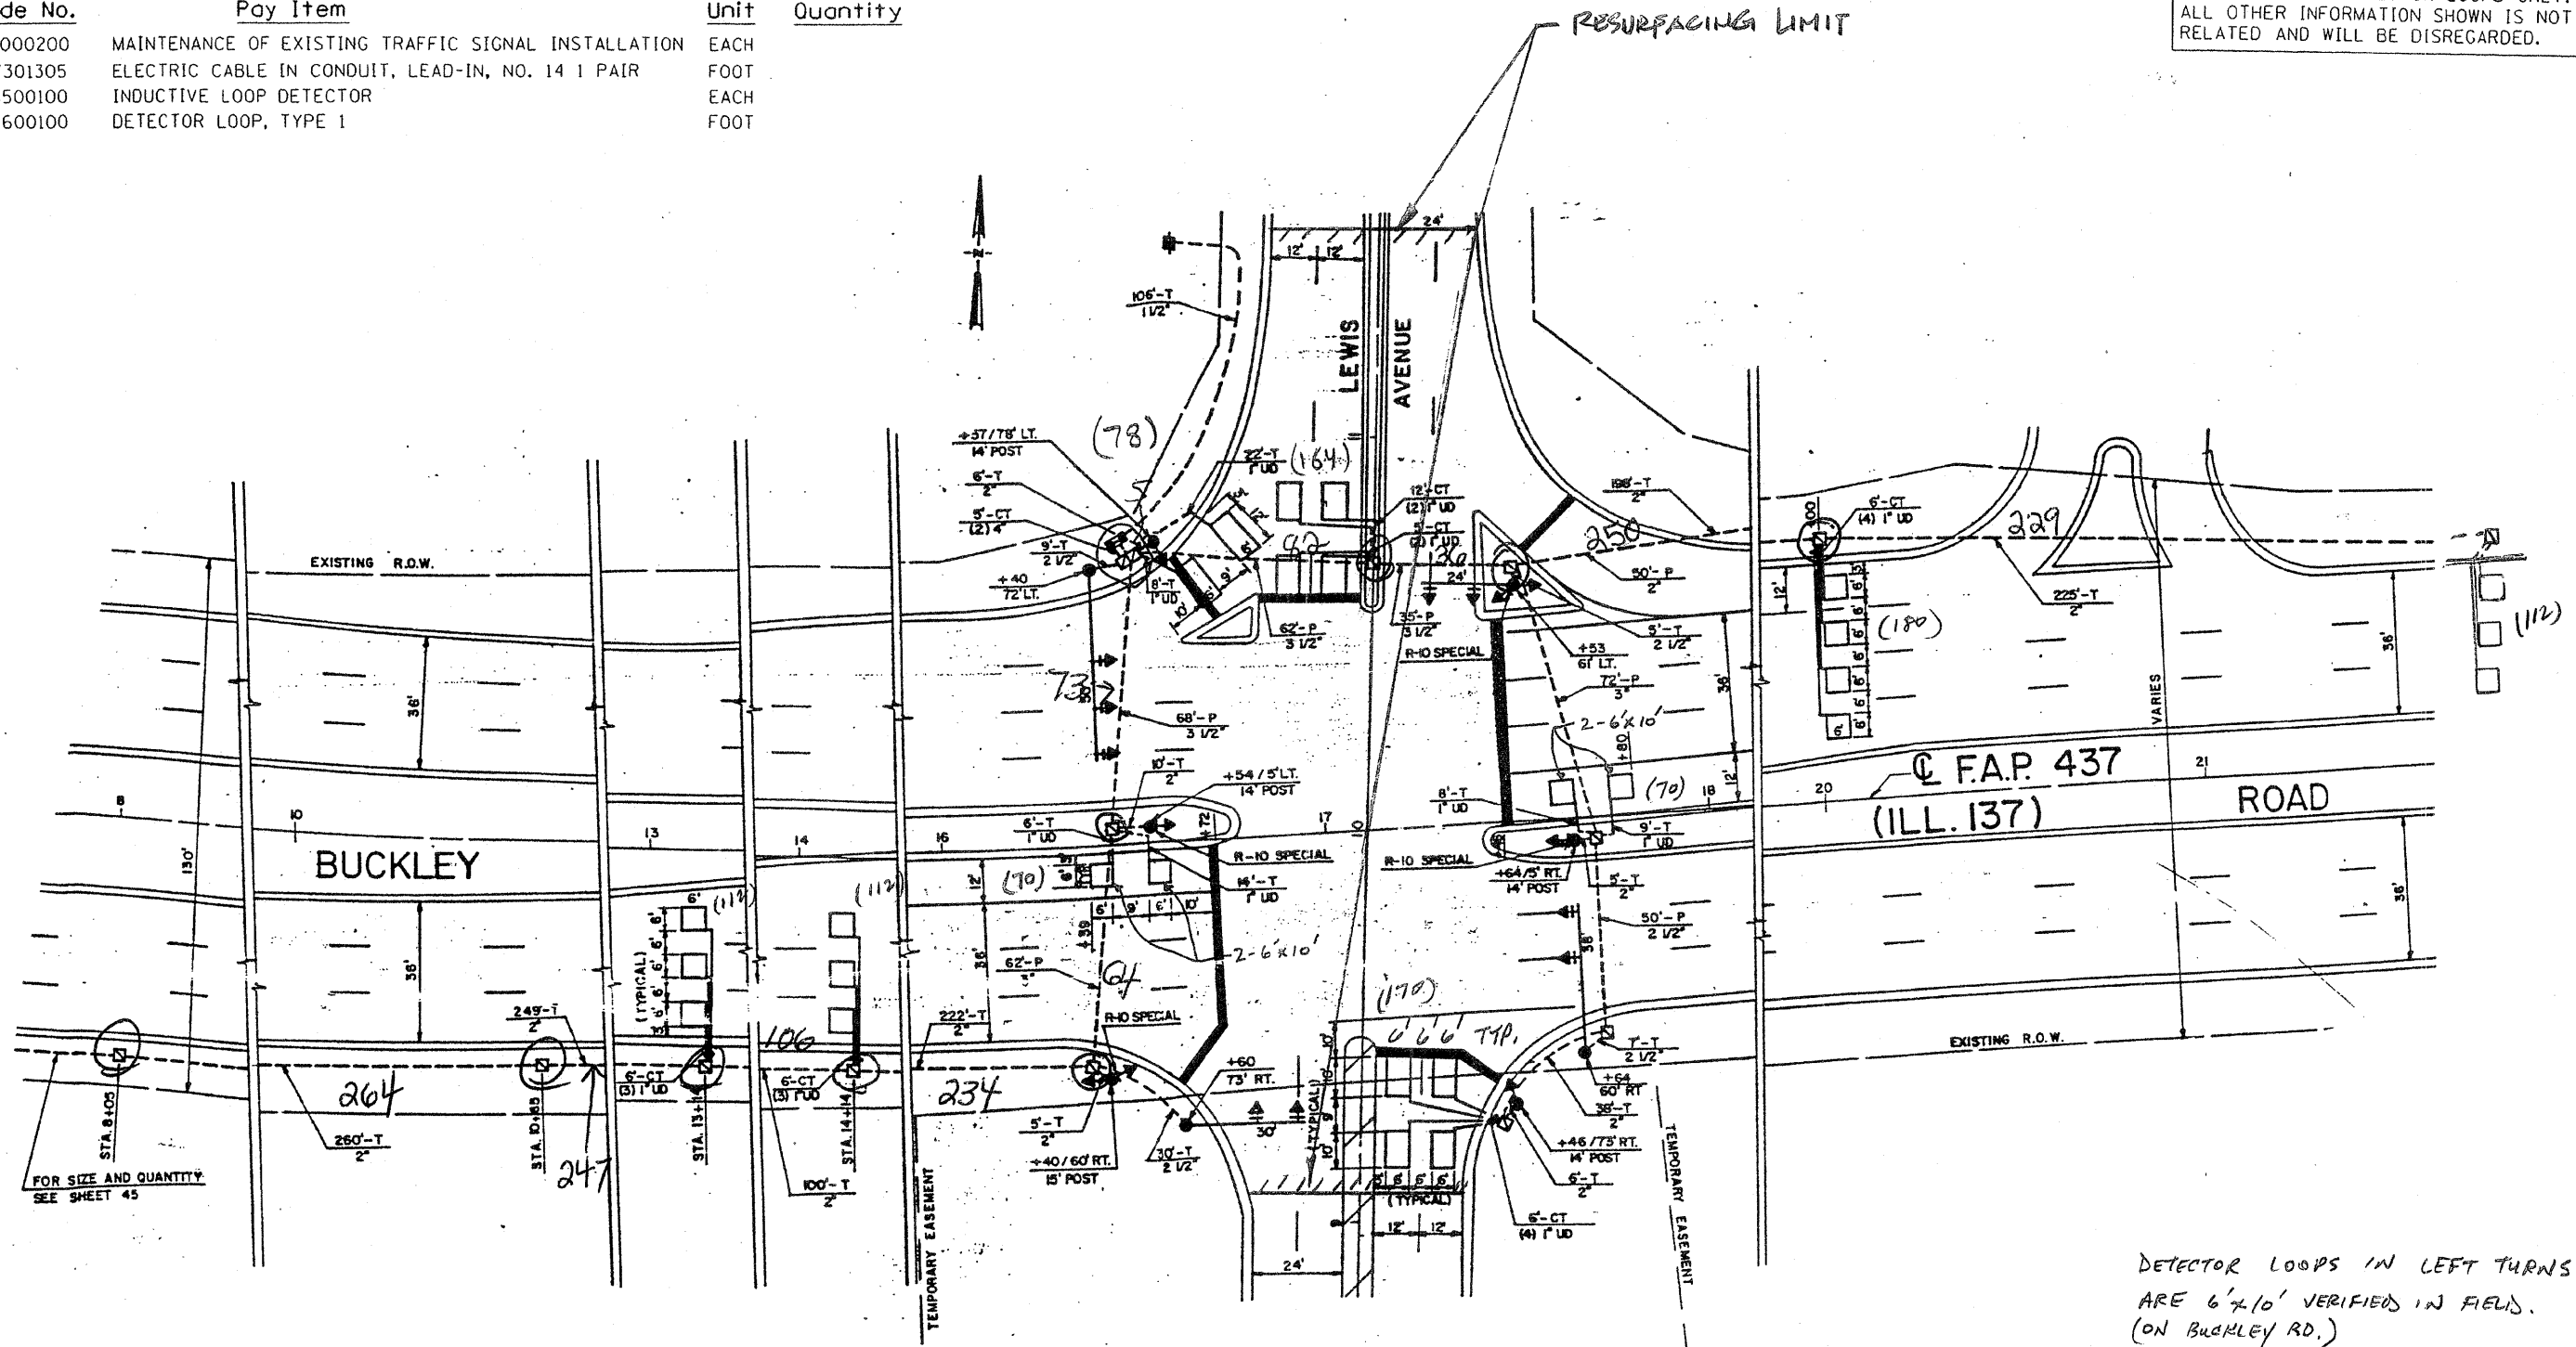

REPLACE ALL DETECTOR LOOPS AS SHOWN
(WITHIN THE RESURFACING LIMITS)

CODE NO.	QUANTITY	UNIT	ITEM
86600600	1068	FOOT	DETECTOR LOOP REPLACEMENT

FILE: 11811F	USER NAME: konthephaybo	DESIGNED: -	REVISED: -	STATE OF ILLINOIS DEPARTMENT OF TRANSPORTATION	DETECTOR LOOP REPLACEMENT ILL. RT. 137 @ LEWIS AVENUE	F.A. RATE: 352	SECTION: 56 RS-8	COUNTY: LAKE	TOTAL SHEETS: 39	SHEET NO.: 18	
PROJECT: Traffic\1070027\1012.20.45.dgn	DRAWN: -	CHECKED: -	REVISED: -			SCALE: -	SHEET NO. OF SHEETS: -	STA. TO STA.:	CONTRACT NO. 60E23		
PLOT SCALE: 40.0000 / IN.	DATE: -	REVISED: -	REVISED: -			ILLINOIS FED. AID PROJECT					
PLOT DATE: 2/29/2008	DATE: -	REVISED: -	REVISED: -								