


RESURFACING - TRAFFIC SIGNAL SCHEDULE OF QUANTITIES

The "Pay Items" below are paid separately as per the attached "Specification" for MAGNETIC DETECTOR REMOVAL AND DETECTOR LOOP INSTALLATION.


Code No.	Pay Item	Unit	Quantity
85000200	MAINTENANCE OF EXISTING TRAFFIC SIGNAL INSTALLATION	EACH	
87301305	ELECTRIC CABLE IN CONDUIT, LEAD-IN, NO. 14 1 PAIR	FOOT	
88500100	INDUCTIVE LOOP DETECTOR	EACH	
88600100	DETECTOR LOOP, TYPE 1	FOOT	

NOTE:
THIS PLAN IS FOR THE PURPOSE OF REPLACING THE DETECTOR LOOPS ONLY. ALL OTHER INFORMATION SHOWN IS NOT RELATED AND WILL BE DISREGARDED.

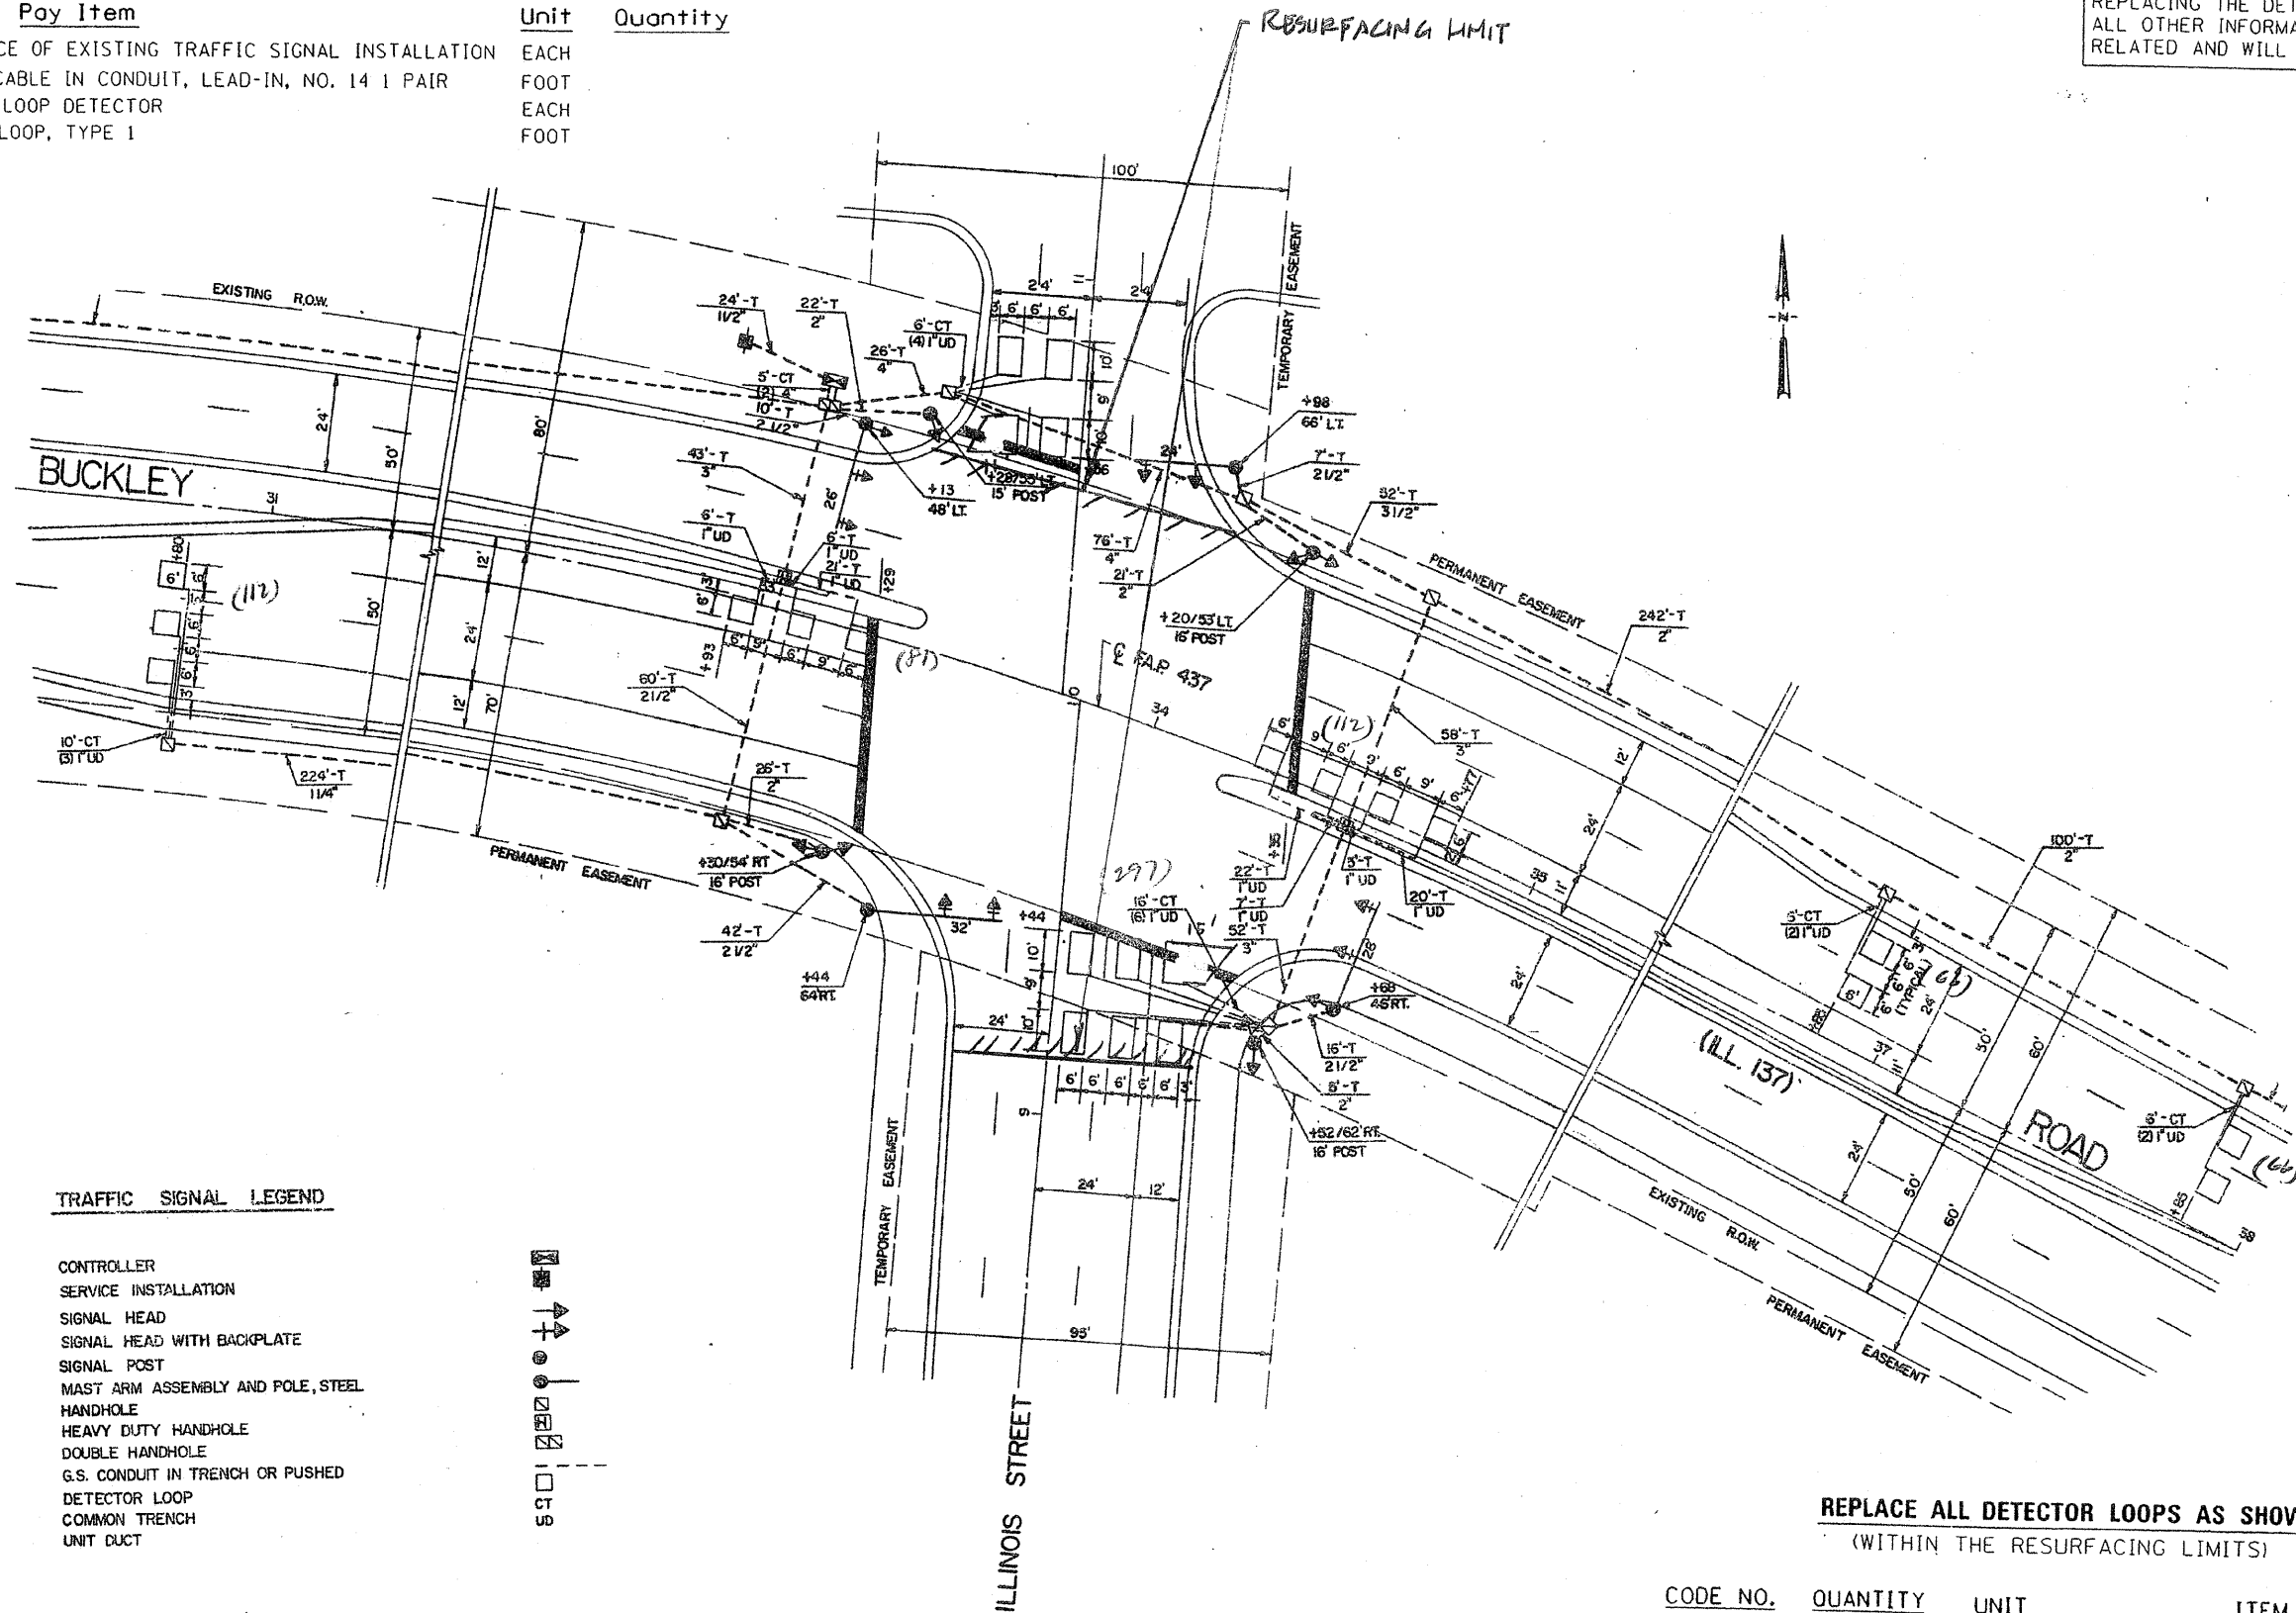

TRAFFIC SIGNAL LEGEND

- CONTROLLER
- SERVICE INSTALLATION
- SIGNAL HEAD
- SIGNAL HEAD WITH BACKPLATE
- SIGNAL POST
- MAST ARM ASSEMBLY AND POLE, STEEL
- HANDHOLE
- HEAVY DUTY HANDHOLE
- DOUBLE HANDHOLE
- G.S. CONDUIT IN TRENCH OR PUSHED
- DETECTOR LOOP
- COMMON TRENCH
- UNIT DUCT

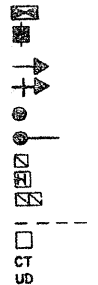

**REPLACE ALL DETECTOR LOOPS AS SHOWN
(WITHIN THE RESURFACING LIMITS)**

CODE NO.	QUANTITY	UNIT	ITEM
86600600	734	FOOT	DETECTOR LOOP REPLACEMENT

FILE NAME: \\projects\traffic\870027\us12.20.45.dgn	USER NAME: kenthphvaybc	DESIGNED: -	REVISED: -	STATE OF ILLINOIS DEPARTMENT OF TRANSPORTATION	DETECTOR LOOP REPLACEMENT ILL. RTE. 137 @ ILLINOIS STREET
PLT SCALE: 1/8" = 1' IN.	CHECKED: -	REVISOR: -	DATE: -	SCALE: SHEET NO. OF SHEETS STA. TO STA.	F.A. RTE. 352 SECTION 56 RS-8 COUNTY LAKE TOTAL SHEETS 39 SHEET NO. 20
PLT DATE: 2/29/2008	DATE: -	REVISOR: -	DATE: -	FED. ROAD DIST. NO. ILLINOIS FED. AID PROJECT	CONTRACT NO. 60E23