


S.E. 1/4 OF SEC. 18 T. 38 N. R. 6 E. KANE COUNTY




AGRICULTURAL FIELD

AGRICULTURAL FIELD

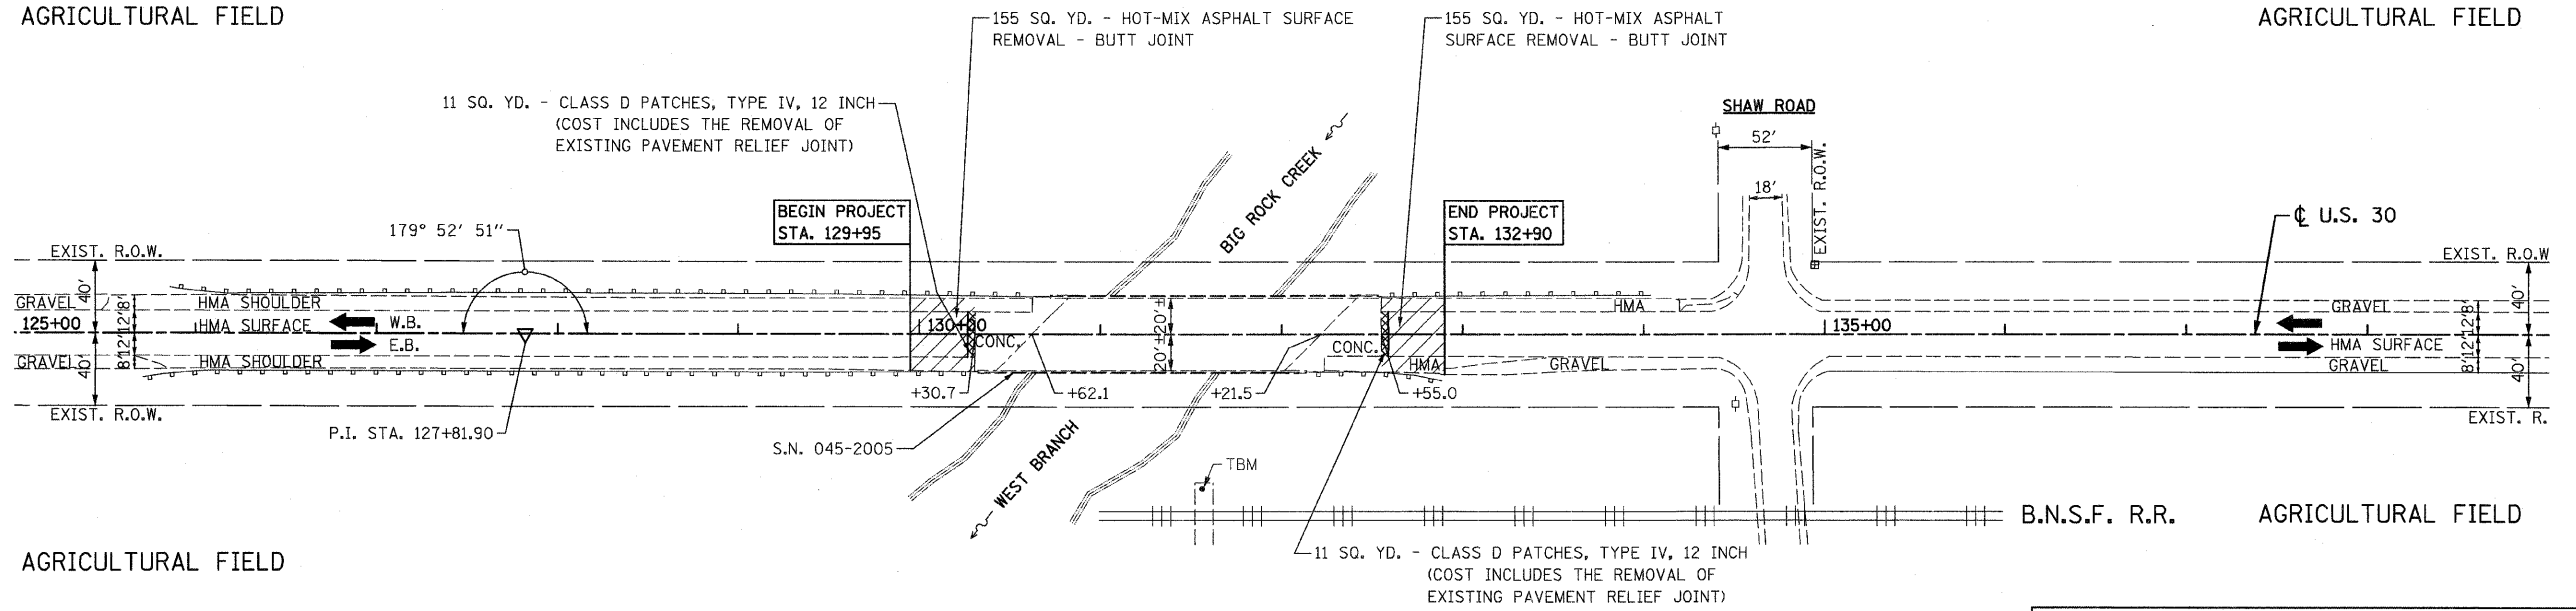

EXISTING CONDITIONS

| APPROACH SLAB PATCHING TABLE | |
|------------------------------|--|
| WEST APPROACH SLAB | |
| 2.4 SQ YD FULL DEPTH | STA. 130+42, 20' RT. 1' x 22' ALONG EXPANSION JOINT TO LONG. JOINT |
| 0.5 SQ YD FULL DEPTH | STA. 130+58, 5' RT. 2' x 2' TRIANGLE . |
| EAST APPROACH SLAB | |
| 1.2 SQ YD FULL DEPTH | STA. 132+01, 20' RT. 1' x 11' ALONG EXPANSION JOINT ON SHOULDER |
| 0.7 SQ YD PART DEPTH | STA. 132+18 - 132+24, 12' RT. 1' x 6' AT SHOULDER CONCRETE / HMA JOINT |
| 0.7 SQ YD PART DEPTH | STA. 132+24, 13' RT. 4' x 3' TRIANGLE . |
| 0.4 SQ YD FULL DEPTH | STA. 132+34, 12' LT. 1' x 3' ALONG EXPANSION JOINT AT MAINLINE / SHOULDER |
| 2.6 SQ YD FULL DEPTH | STA. 32+42 - 132+45, 12' RT.- 20' RT. 3' x 8' FROM SHOULDER TO LONG. JOINT |

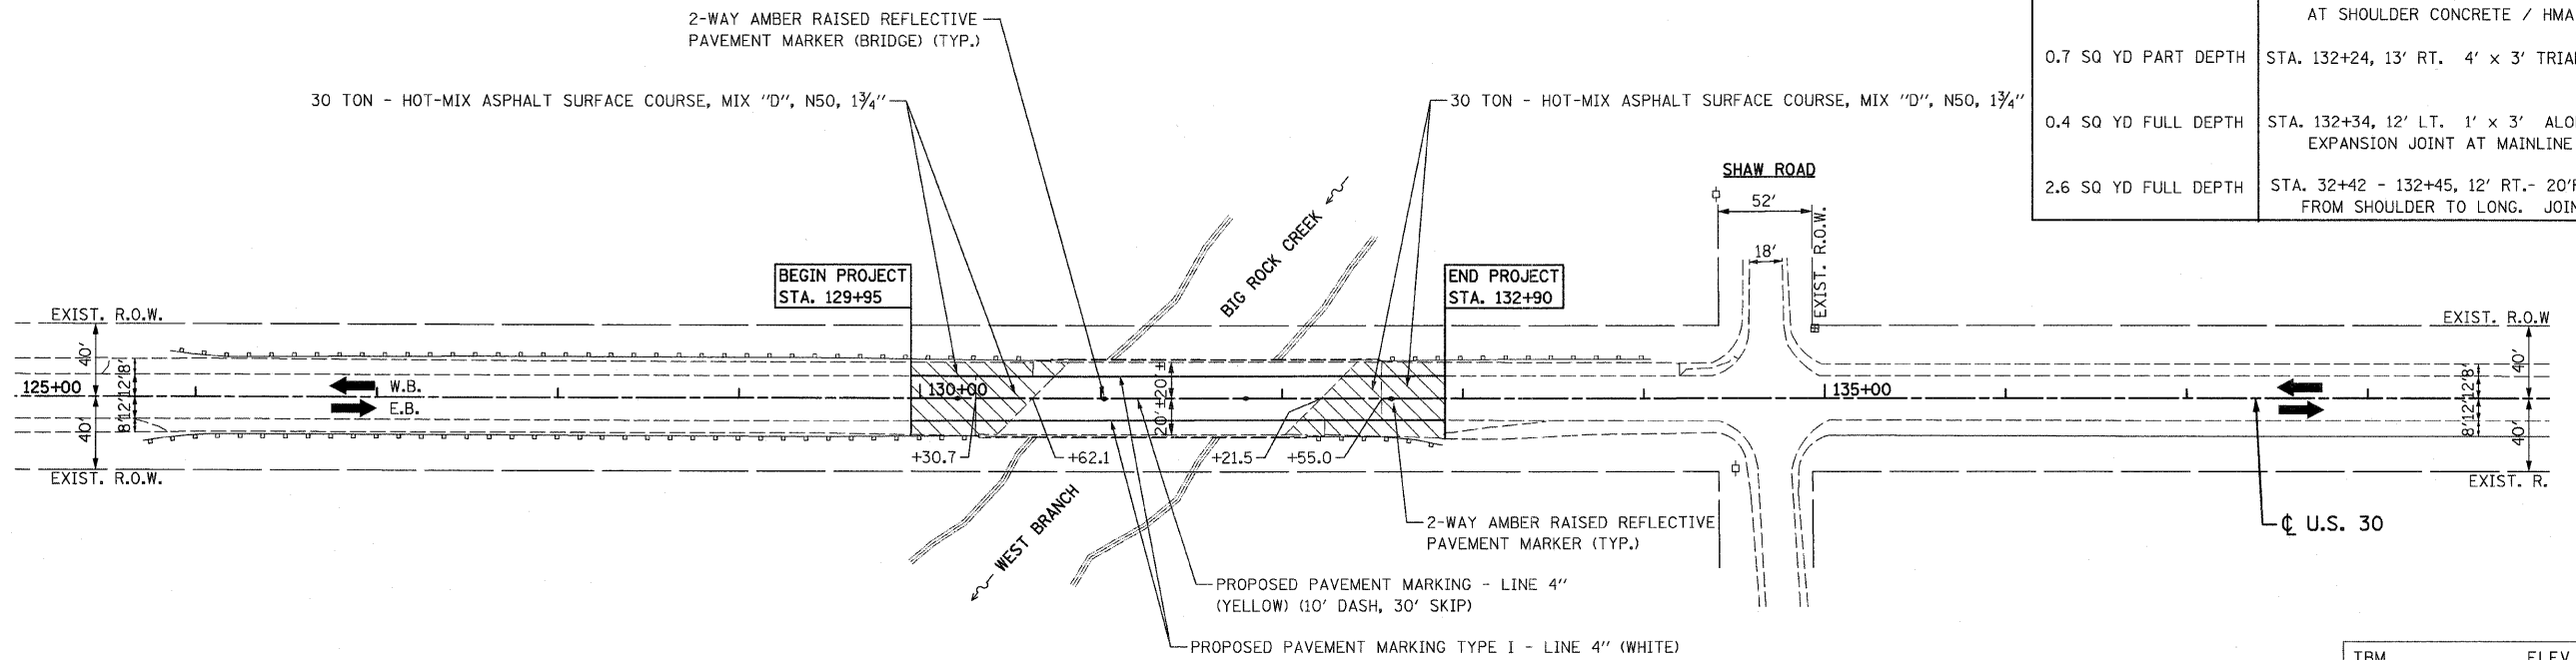

PROPOSED PLAN

PAVEMENT MARKING NOTE:
THERMOPLASTIC PAVEMENT MARKING WILL BE USED ON HMA SURFACE AND POLYUREA TYPE I SHALL BE USED ON CONCRETE PAVEMENT

TBM ELEV. 728.704
' ' CUT ON TOP OF
N. E. WINGWALL OF R. R. BRIDGE
ON WEST BRANCH BIG ROCK CREEK,
STA. 131+56, 85' RT.

FILE NAME = D160E63-sht-plan1.dgn
PLOT DATE = 1/29/2009

CR & A
CHRISTIAN-ROGE & ASSOCIATES, INC.
ENGINEERS-PLANNERS-SURVEYORS
211 WEST WACKER DRIVE
CHICAGO, ILLINOIS 60606
PHONE: (312)372-2023 FAX: (312)372-5274

DESIGNED - S.J.P.
DRAWN - A.C.S.
CHECKED - E.J.M.
DATE - JANUARY 28, 2009

REVISED -
REVISED -
REVISED -
REVISED -

STATE OF ILLINOIS
DEPARTMENT OF TRANSPORTATION

ROADWAY PLAN
U.S. 30 OVER WEST BRANCH BIG ROCK CREEK

SCALE: 1" = 50' SHEET NO. 1 OF 2 SHEETS STA. 129+95 TO STA. 132+90

| F.A.P. RTE. | SECTION | COUNTY | TOTAL SHEETS | SHEET NO. |
|---|------------|--------|--------------------|-----------|
| 573 | 117 R-2B-R | KANE | 40 | 5 |
| FED. ROAD DIST. NO. 1 ILLINOIS FED. AID PROJECT | | | CONTRACT NO. 60E63 | |