


ROUTE	SECTION	COUNTY	TOTAL SHEETS	SHEET NUMBER
VARIOUS	2008-053 BP	VARIOUS	54	13

CONTRACT NO. 60F04

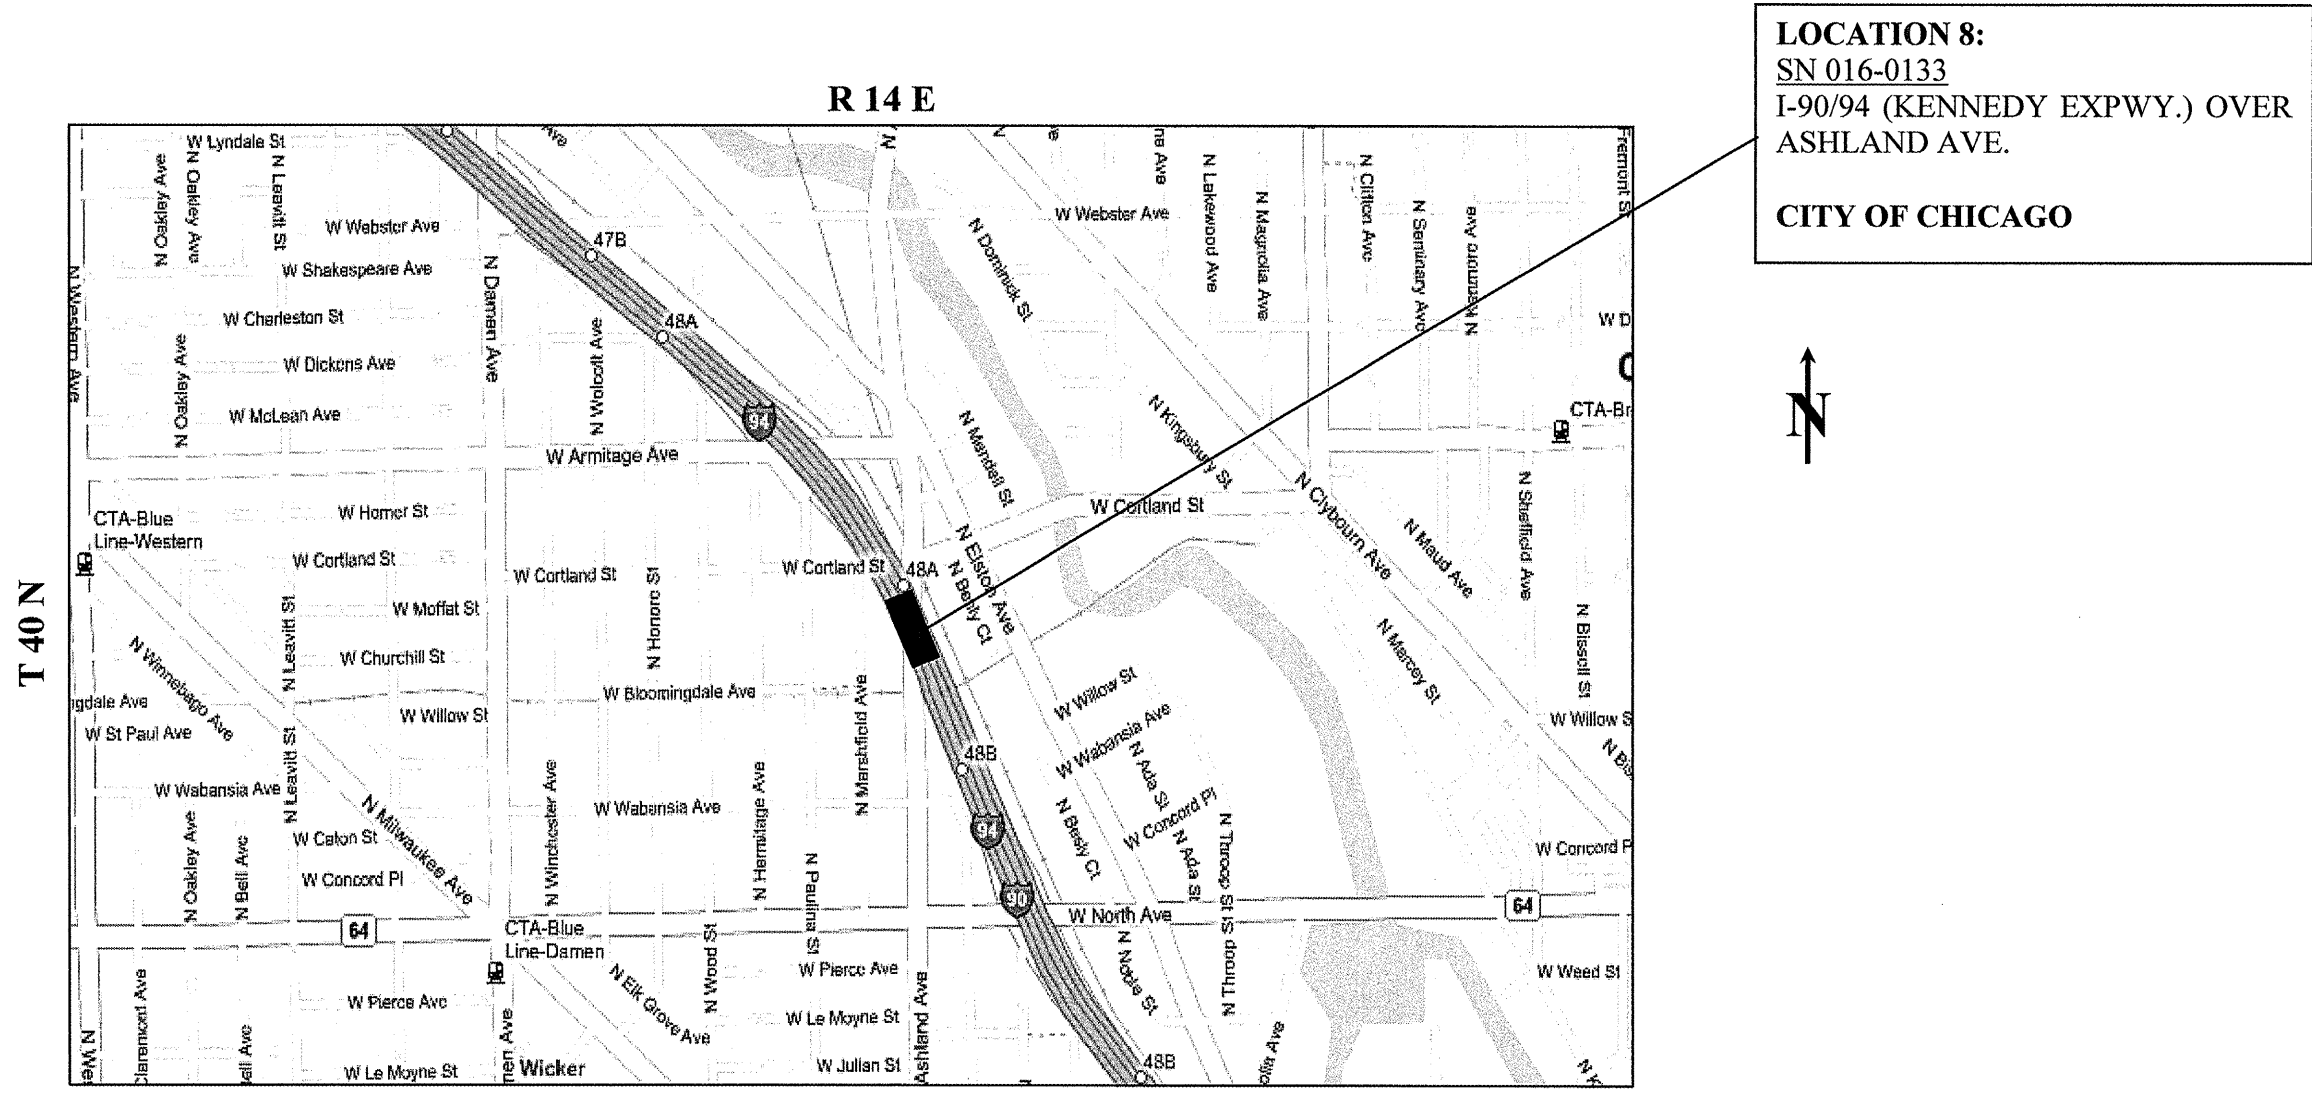

**WEST CHICAGO TOWNSHIP
COOK COUNTY**

TRAFFIC DATA: I-90/94

2006 ADT	= 305,300
POSTED SPEED LIMIT	= 55 MPH

TRAFFIC DATA: ASHLAND AVE.

2006 ADT	= 26,100
POSTED SPEED LIMIT	= 30 MPH

ILLINOIS DEPARTMENT OF TRANSPORTATION

LOCATION MAPS

LOCATION 8: I-90/94 OVER ASHLAND AVE.