
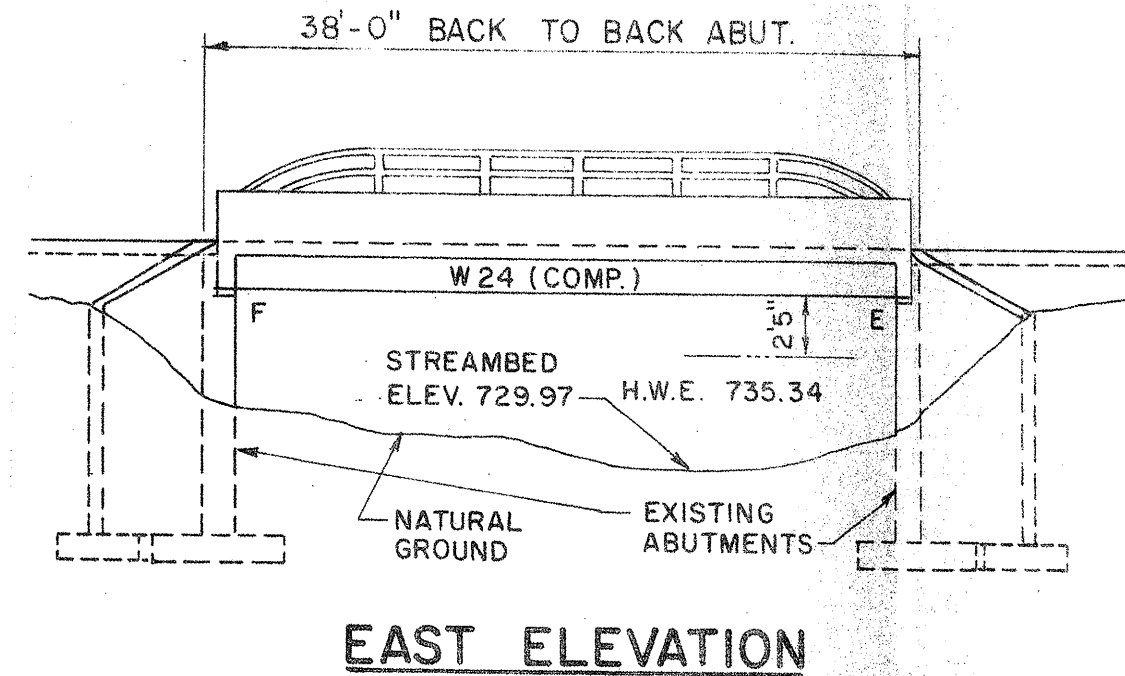


ROUTE VARIOUS	SECTION 2008-053 BP	COUNTY VARIOUS	TOTAL SHEETS 54	SHEET NUMBER 20
------------------	------------------------	-------------------	-----------------------	-----------------------

CONTRACT NO. 60F04

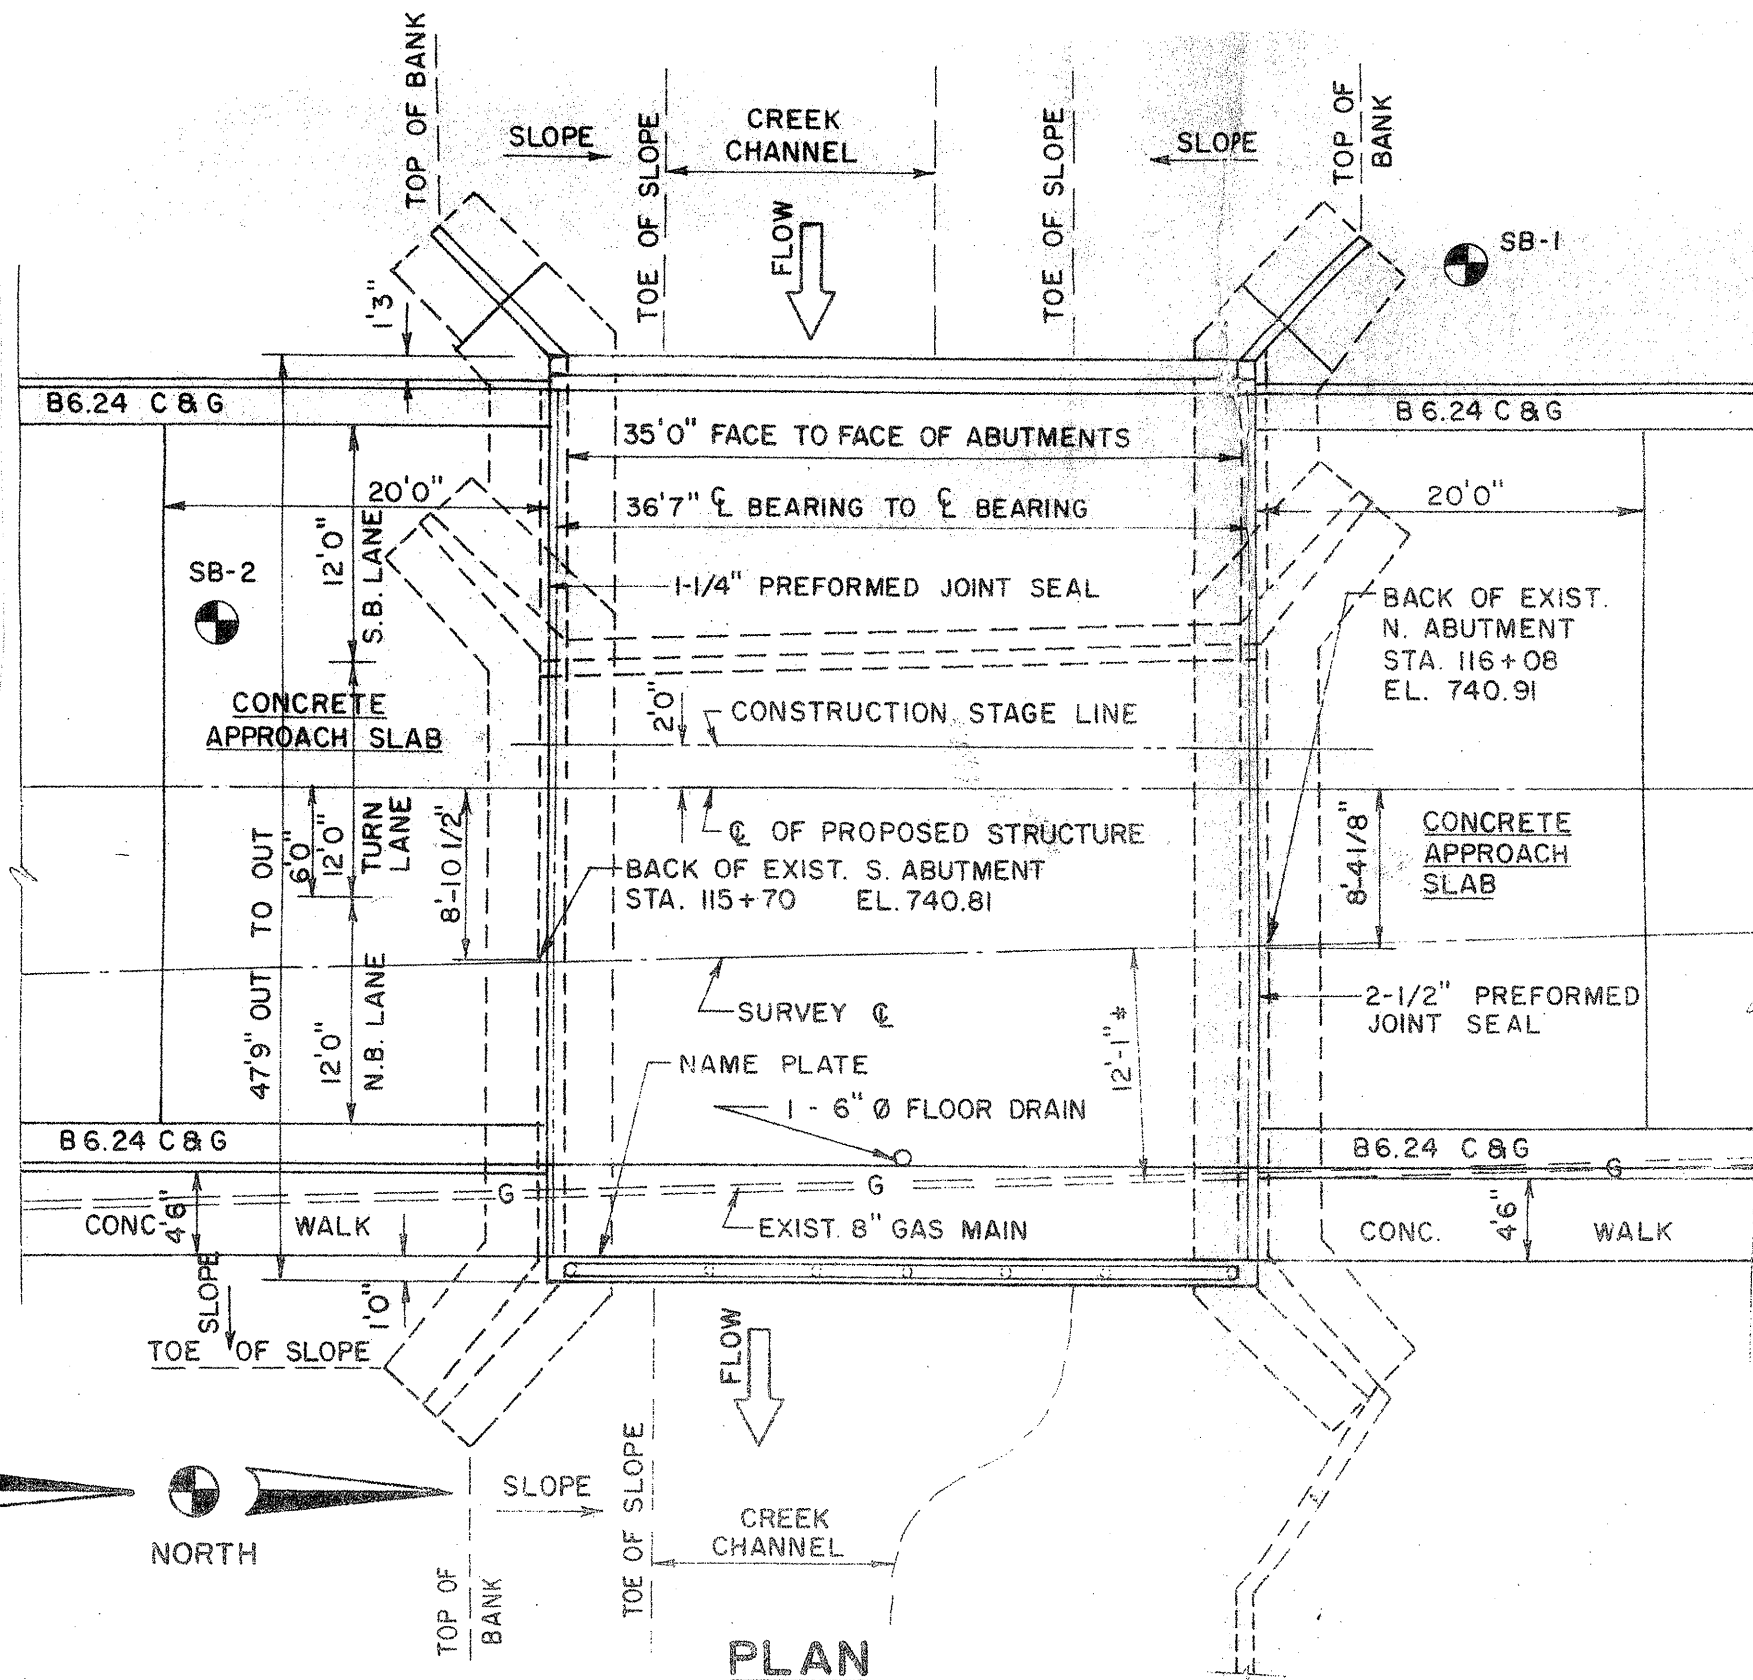

LOCATION NO. 2

**EXIST. BRIDGE PLANS
 IL 31 OVER EDGEWOOD
 RAVINE SN 056-0016**