



ROUTE VARIOUS	SECTION 2008-053 BP	COUNTY VARIOUS	TOTAL SHEETS 54	SHEET NUMBER 22
------------------	------------------------	-------------------	-----------------------	-----------------------

CONTRACT NO. 60F04

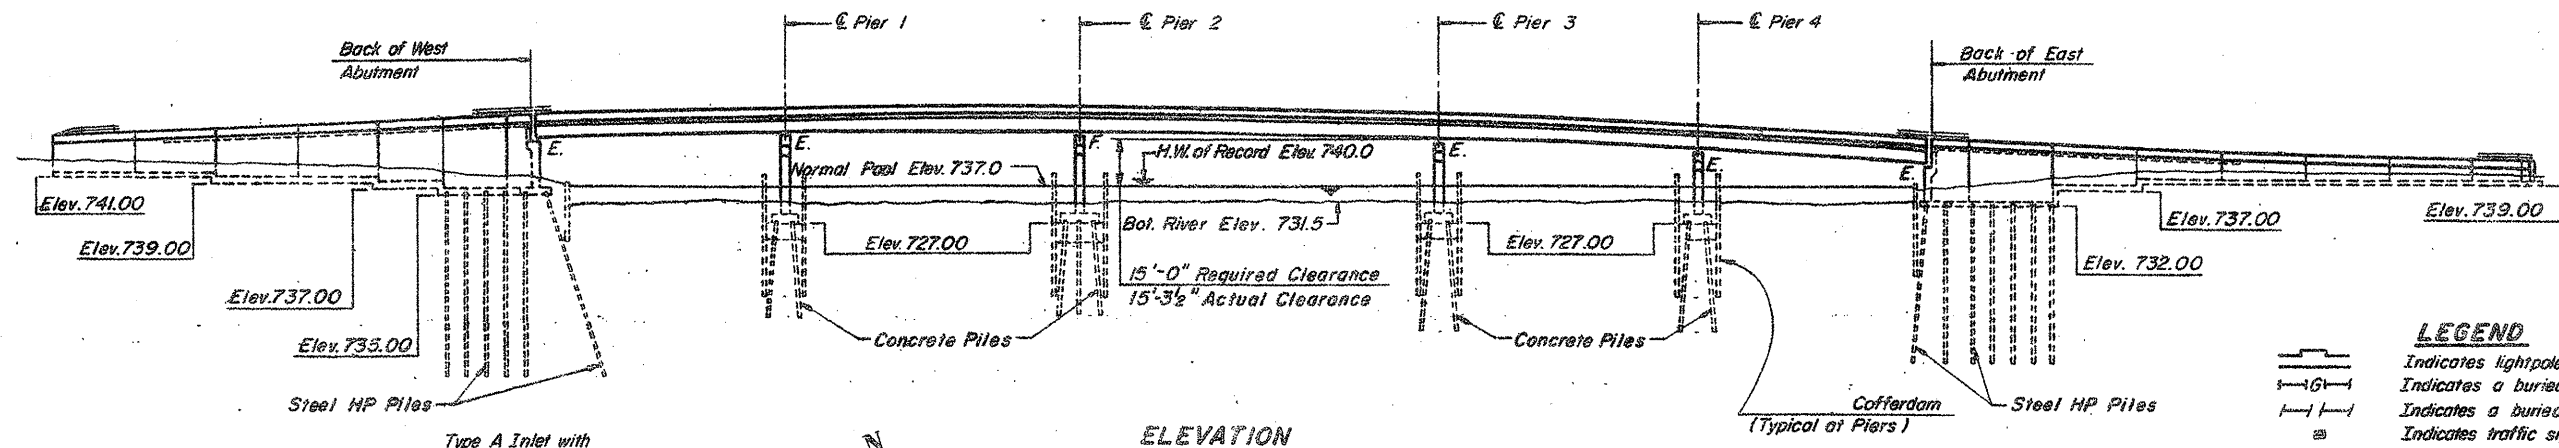

- LEGEND**
- Indicates light pole base
 - G— Indicates a buried gas line
 - P— Indicates a buried power line
 - Indicates traffic signal box
 - Indicates an overhead power line and pole
 - |— Indicates Right of Way
 - Indicates saisting structure
 - Indicates boring location
 - Indicates a floor drain
 - Indicates direction of traffic lanes
 - Indicates a drainage scupper

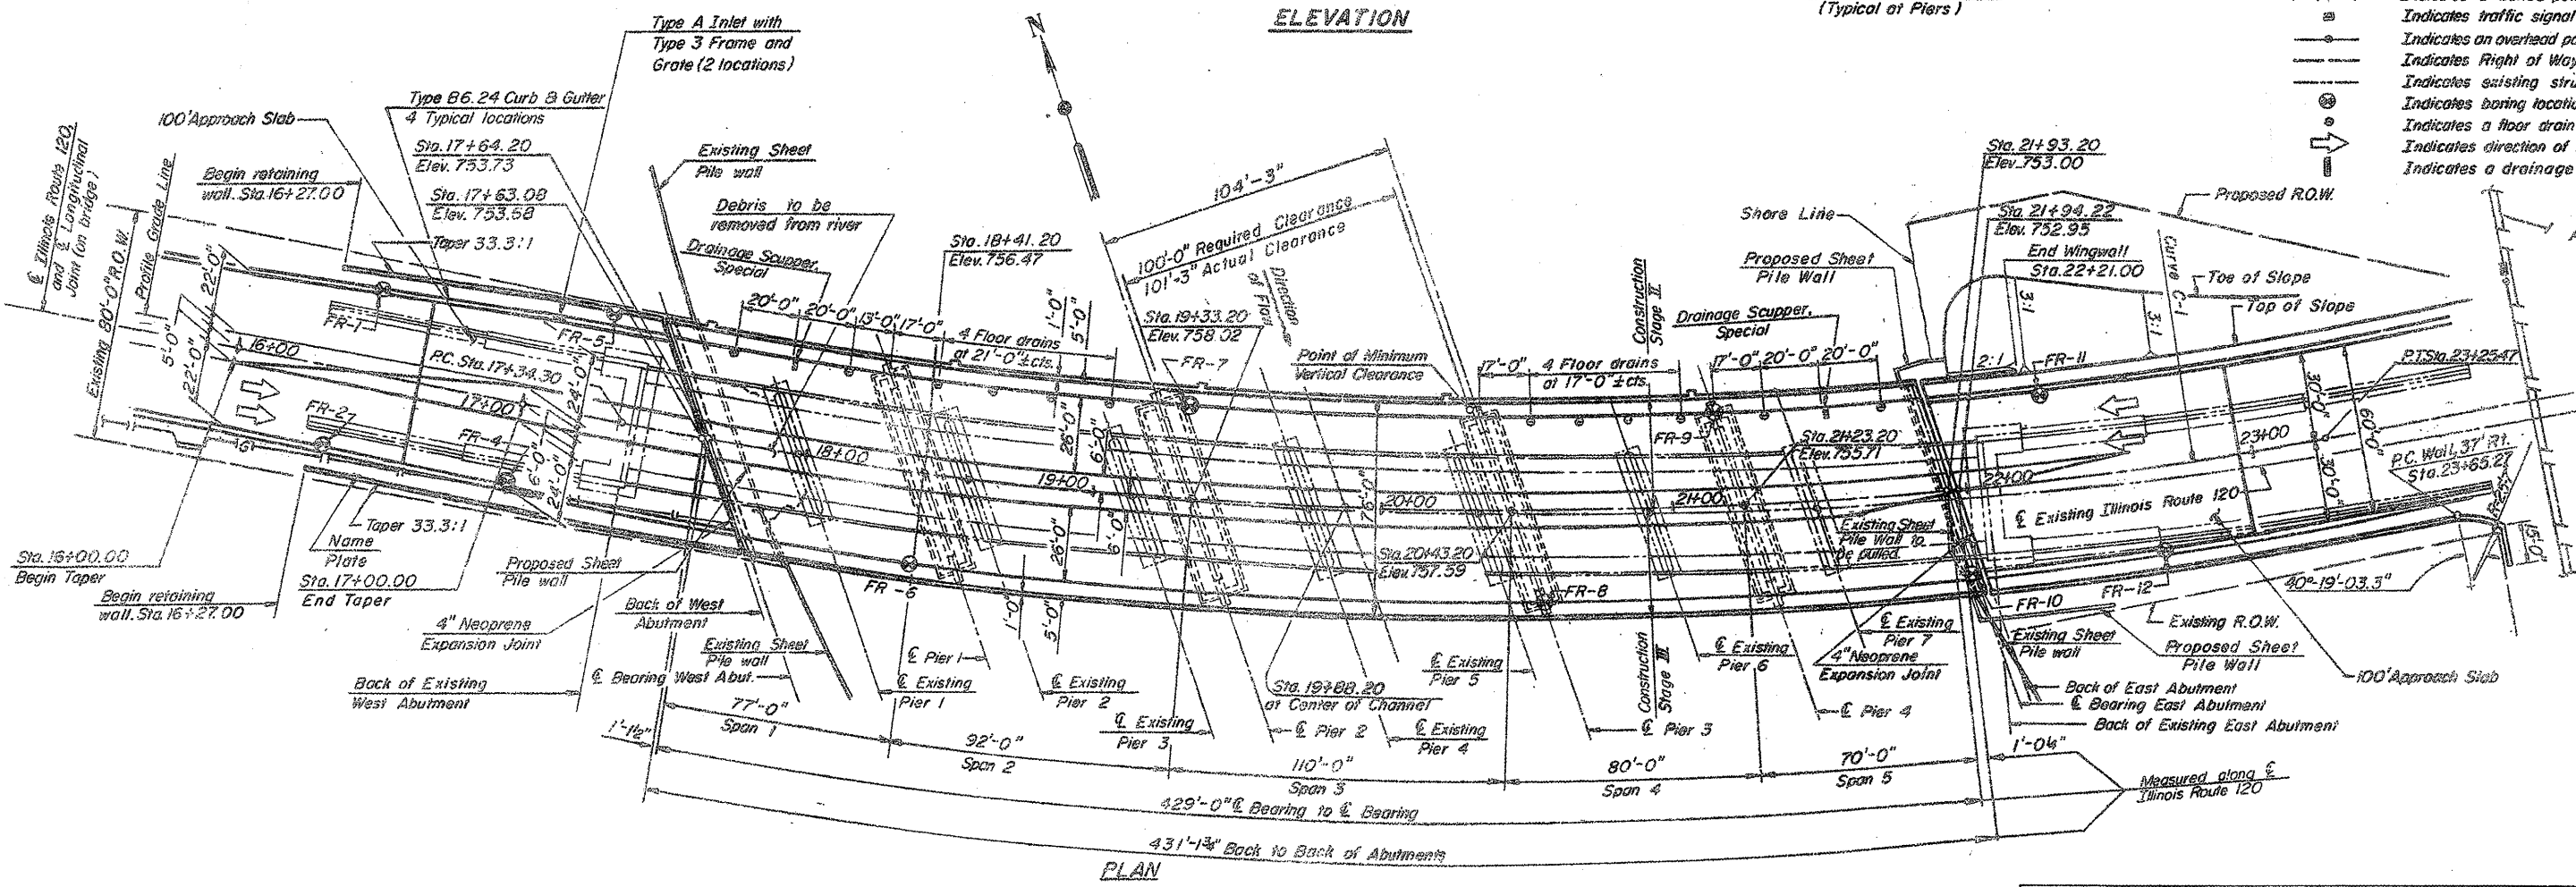

LOCATION NO. 3

**EXIST. BRIDGE PLANS
IL 120 OVER FOX RIVER
SN 056-0049**