
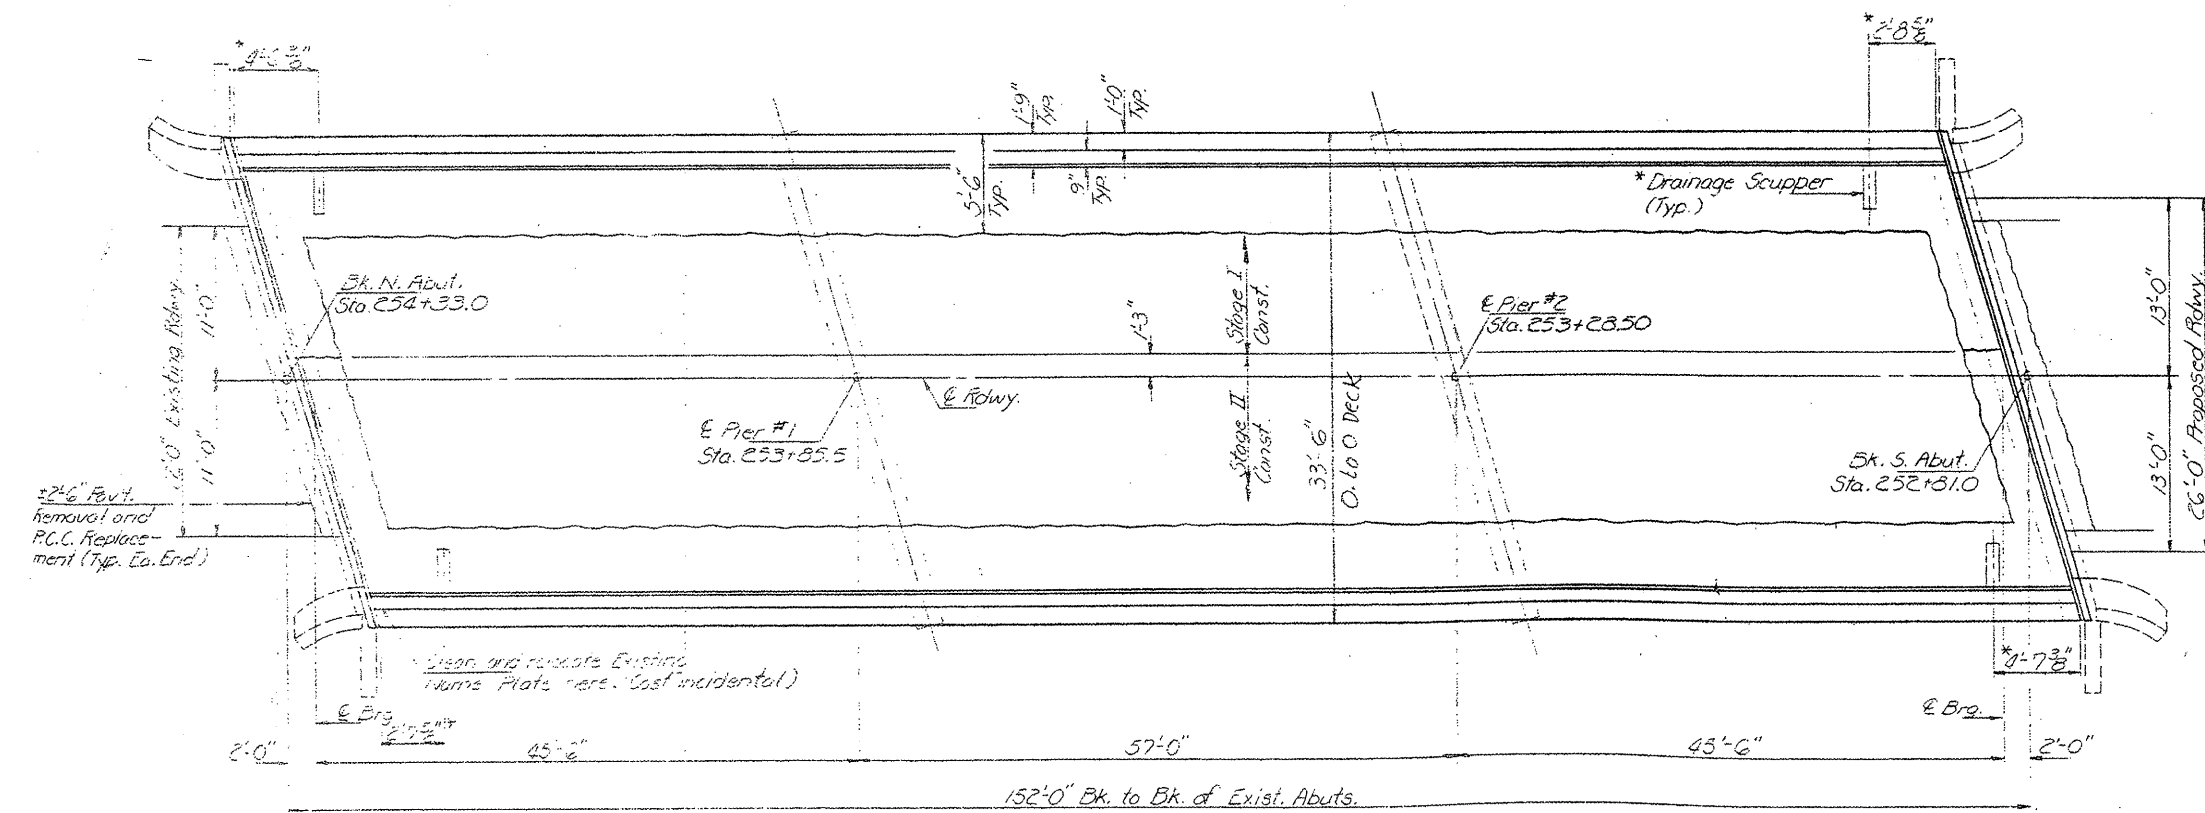
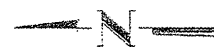


ROUTE VARIOUS	SECTION 2008-053 BP	COUNTY VARIOUS	TOTAL SHEETS 54	SHEET NUMBER 25
------------------	------------------------	-------------------	-----------------------	-----------------------

CONTRACT NO. 60F04

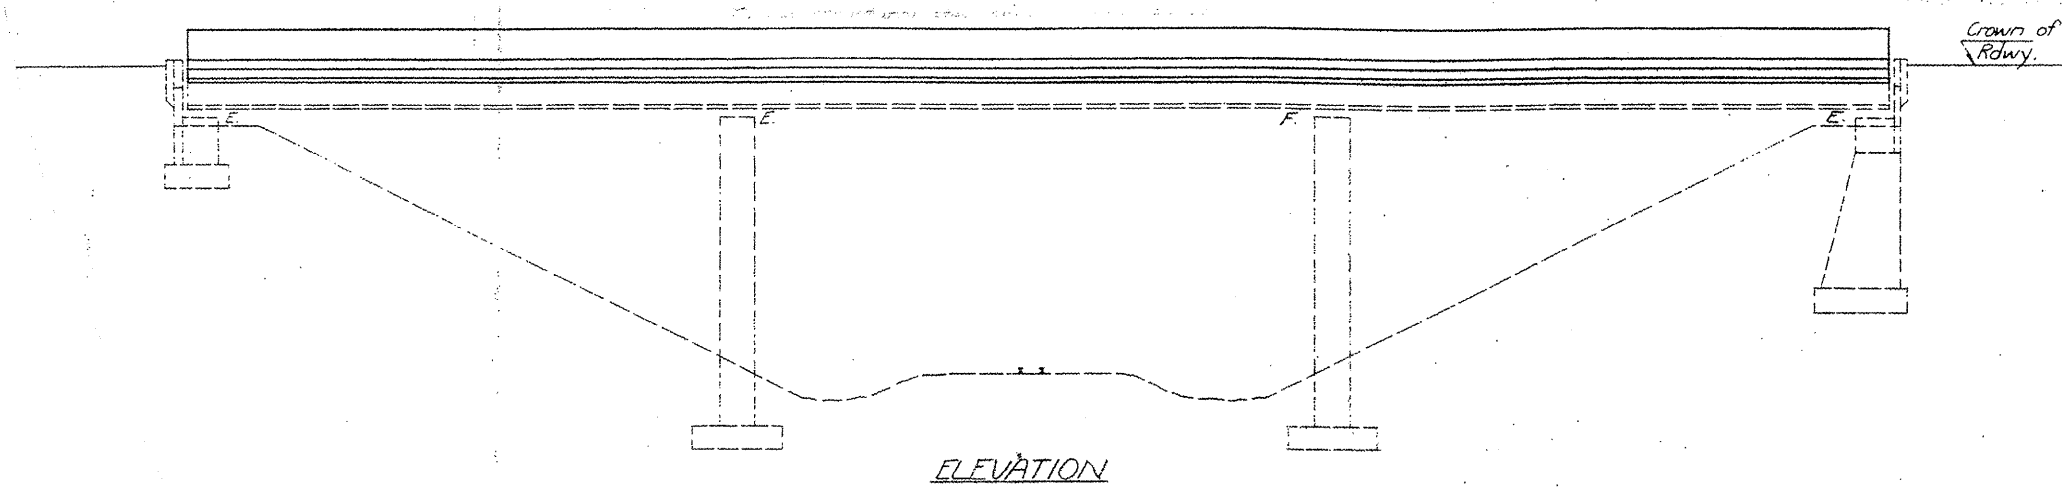

PLAN

LOCATION NO. 4
EXIST. BRIDGE PLANS
IL 131 OVER EJ&E RR
SN 049-0012