


ROUTE	SECTION	COUNTY	TOTAL SHEETS	SHEET NUMBER
VARIOUS	2008-053 BP	VARIOUS	54	27

CONTRACT NO. 60F04

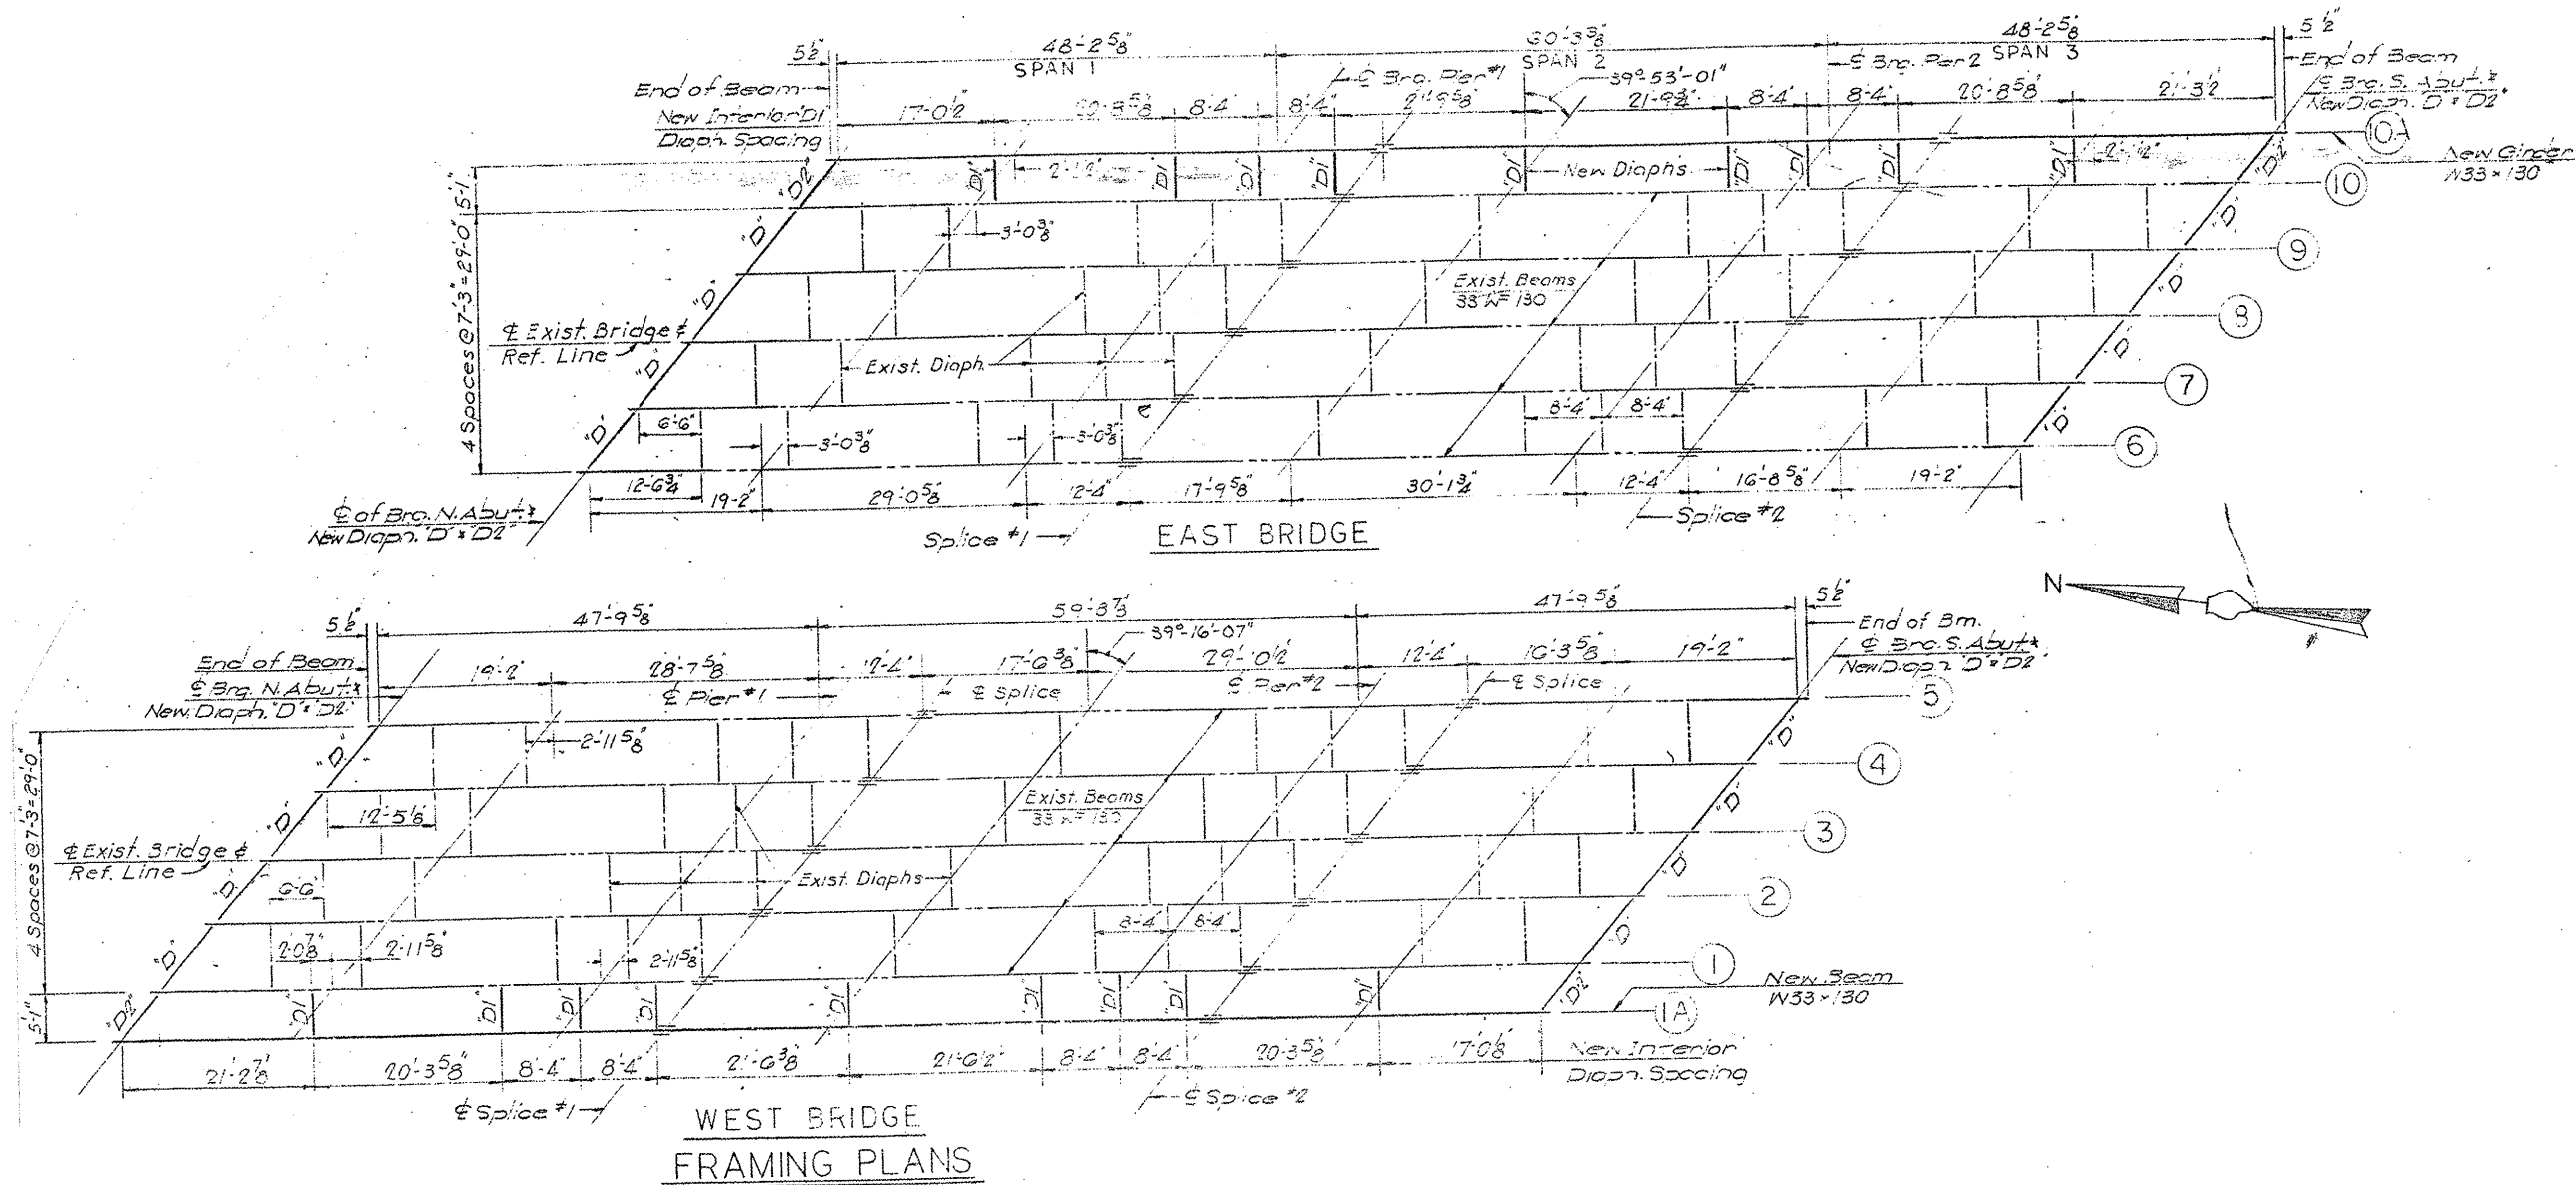

LOCATION NO. 5

EXIST. BRIDGE PLANS
US 12 NB & SB OVER IL 176
SN'S 049-0022, 049-0023