


ROUTE VARIOUS	SECTION 2008-053 BP	COUNTY VARIOUS	TOTAL SHEETS 54	SHEET NUMBER 33
------------------	------------------------	-------------------	-----------------------	-----------------------

CONTRACT NO. 60F04

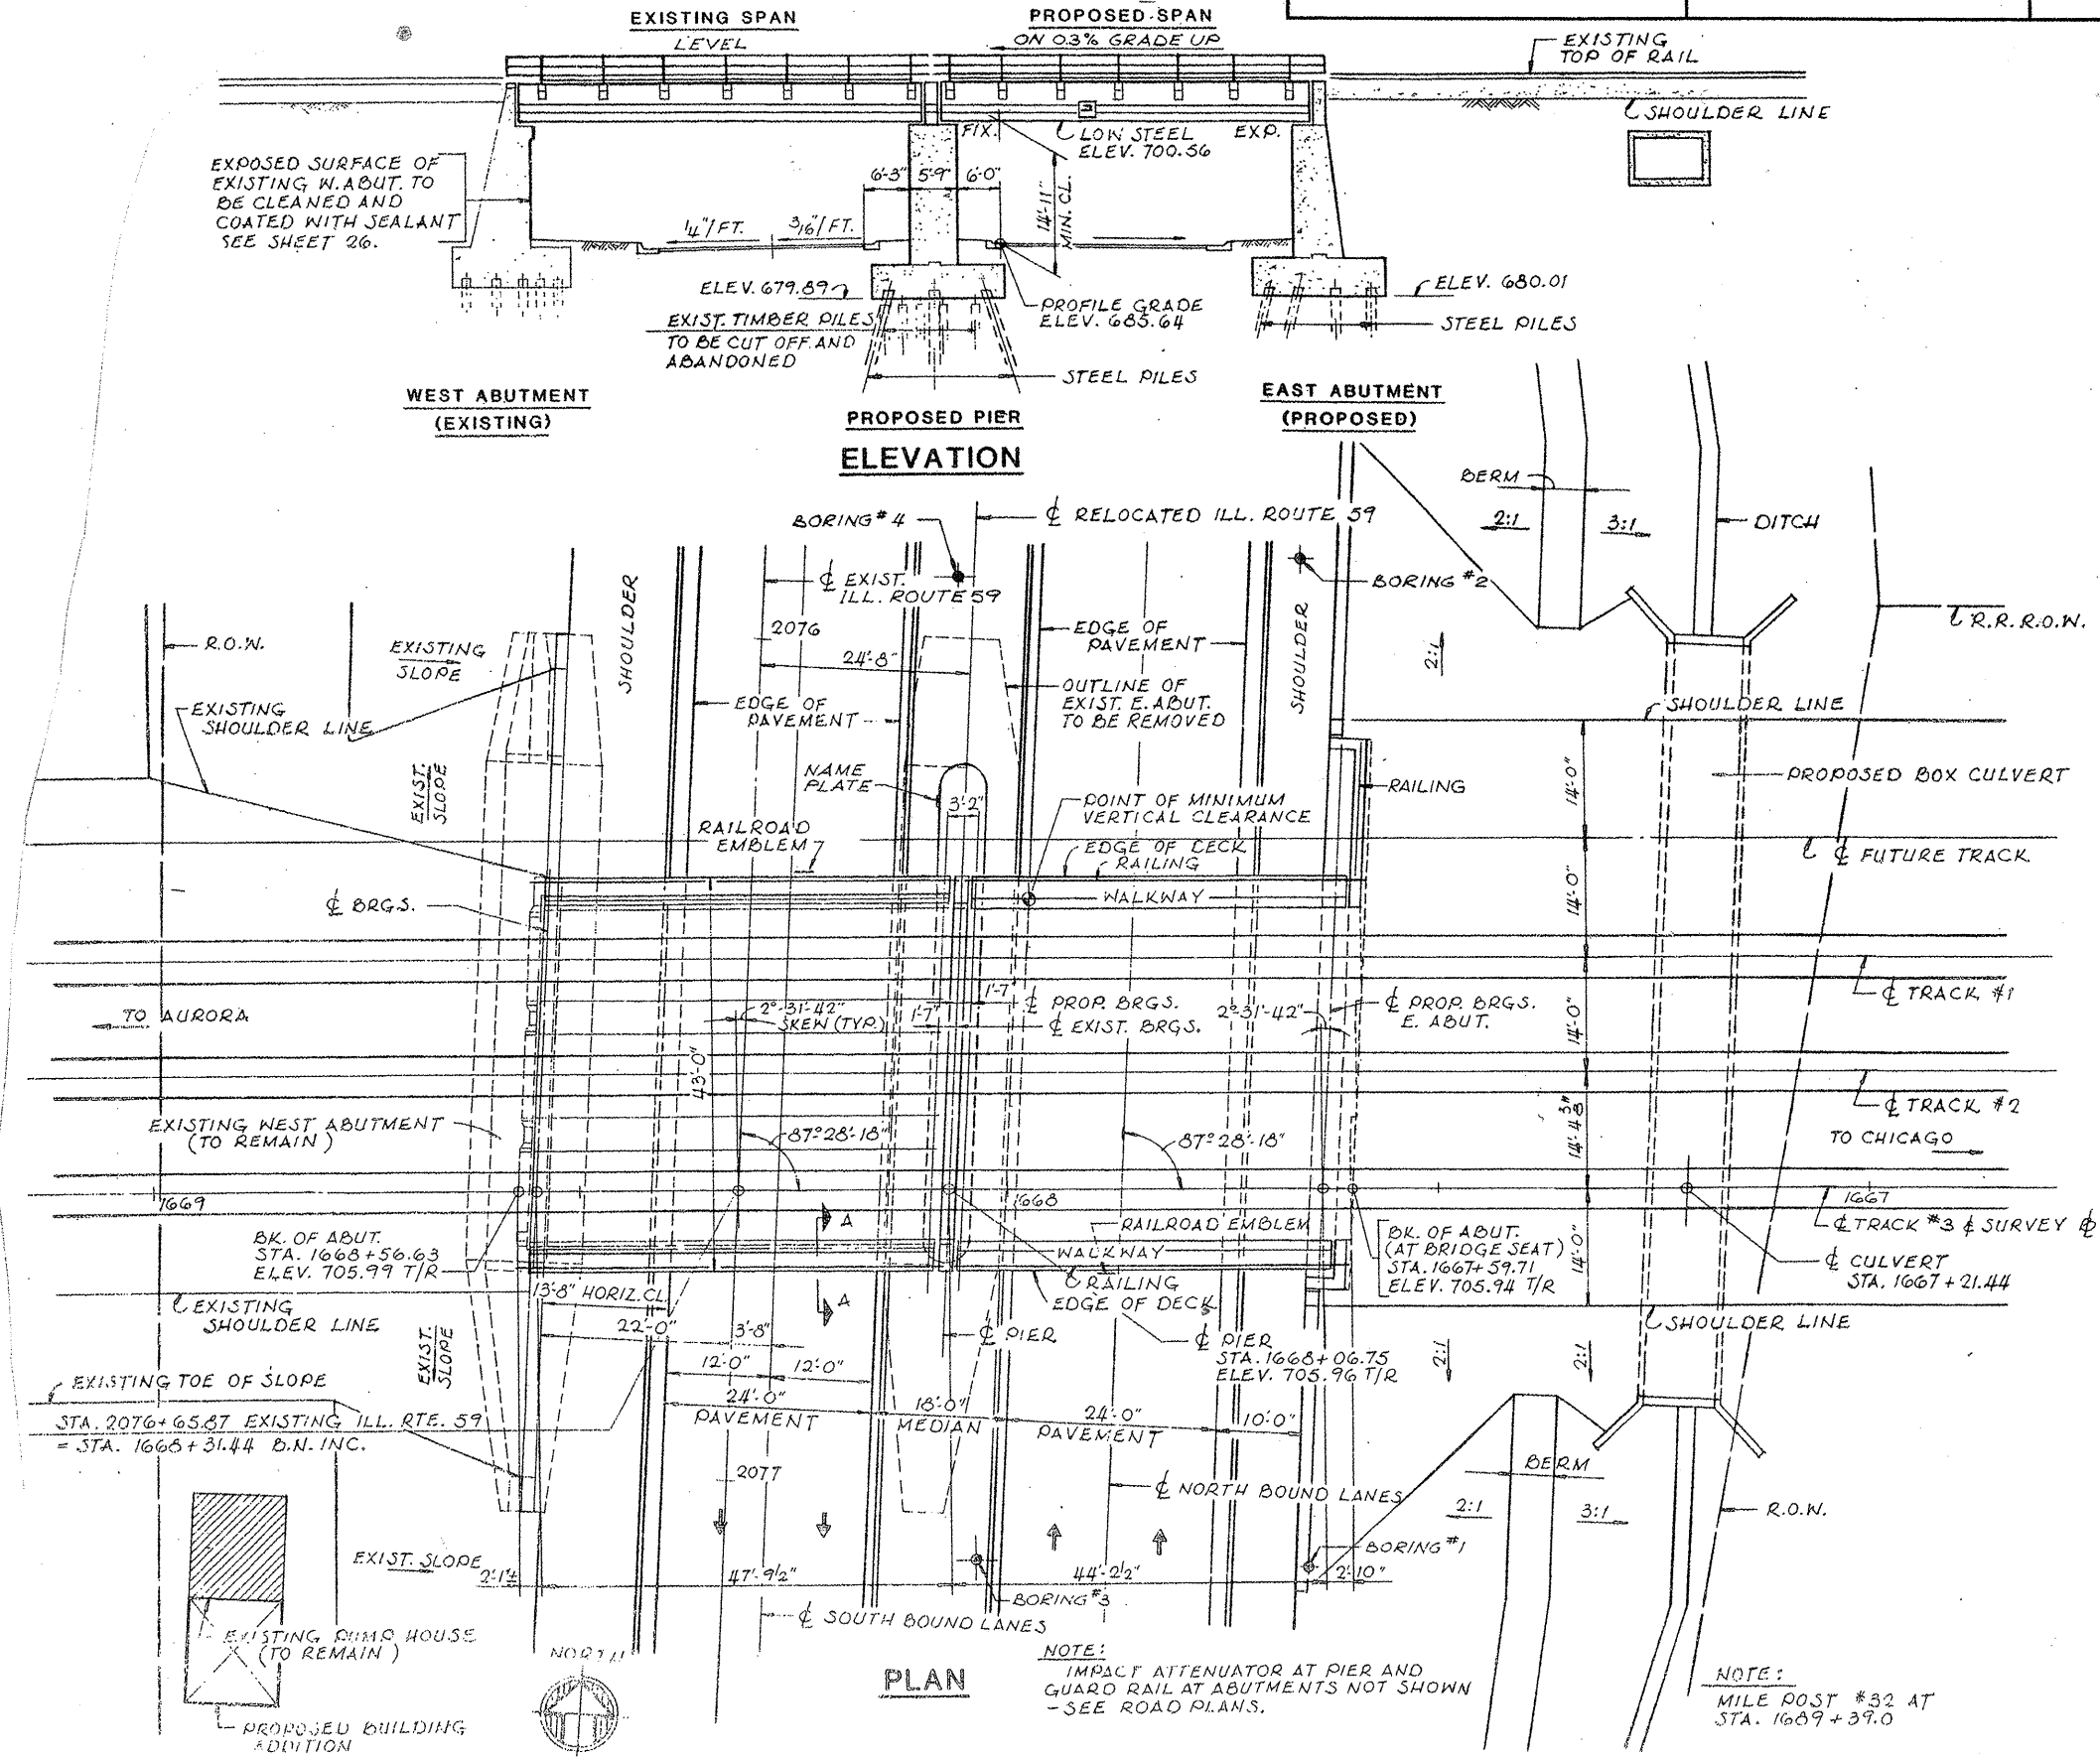

PLAN

NOTE:  
IMPACT ATTENUATOR AT PIER AND  
GUARD RAIL AT ABUTMENTS NOT SHOWN  
-SEE ROAD PLANS.

NOTE:  
MILE POST #32 AT  
STA. 1669+39.0

**LOCATION NO. 7**  
**EXIST. BRIDGE PLANS**  
**BNSF RR OVER IL 59**  
**SN 022-0038**