


ROUTE	SECTION	COUNTY	TOTAL SHEETS	SHEET NUMBER
VARIOUS	2008-053 BP	VARIOUS	54	36

CONTRACT NO. 60F04

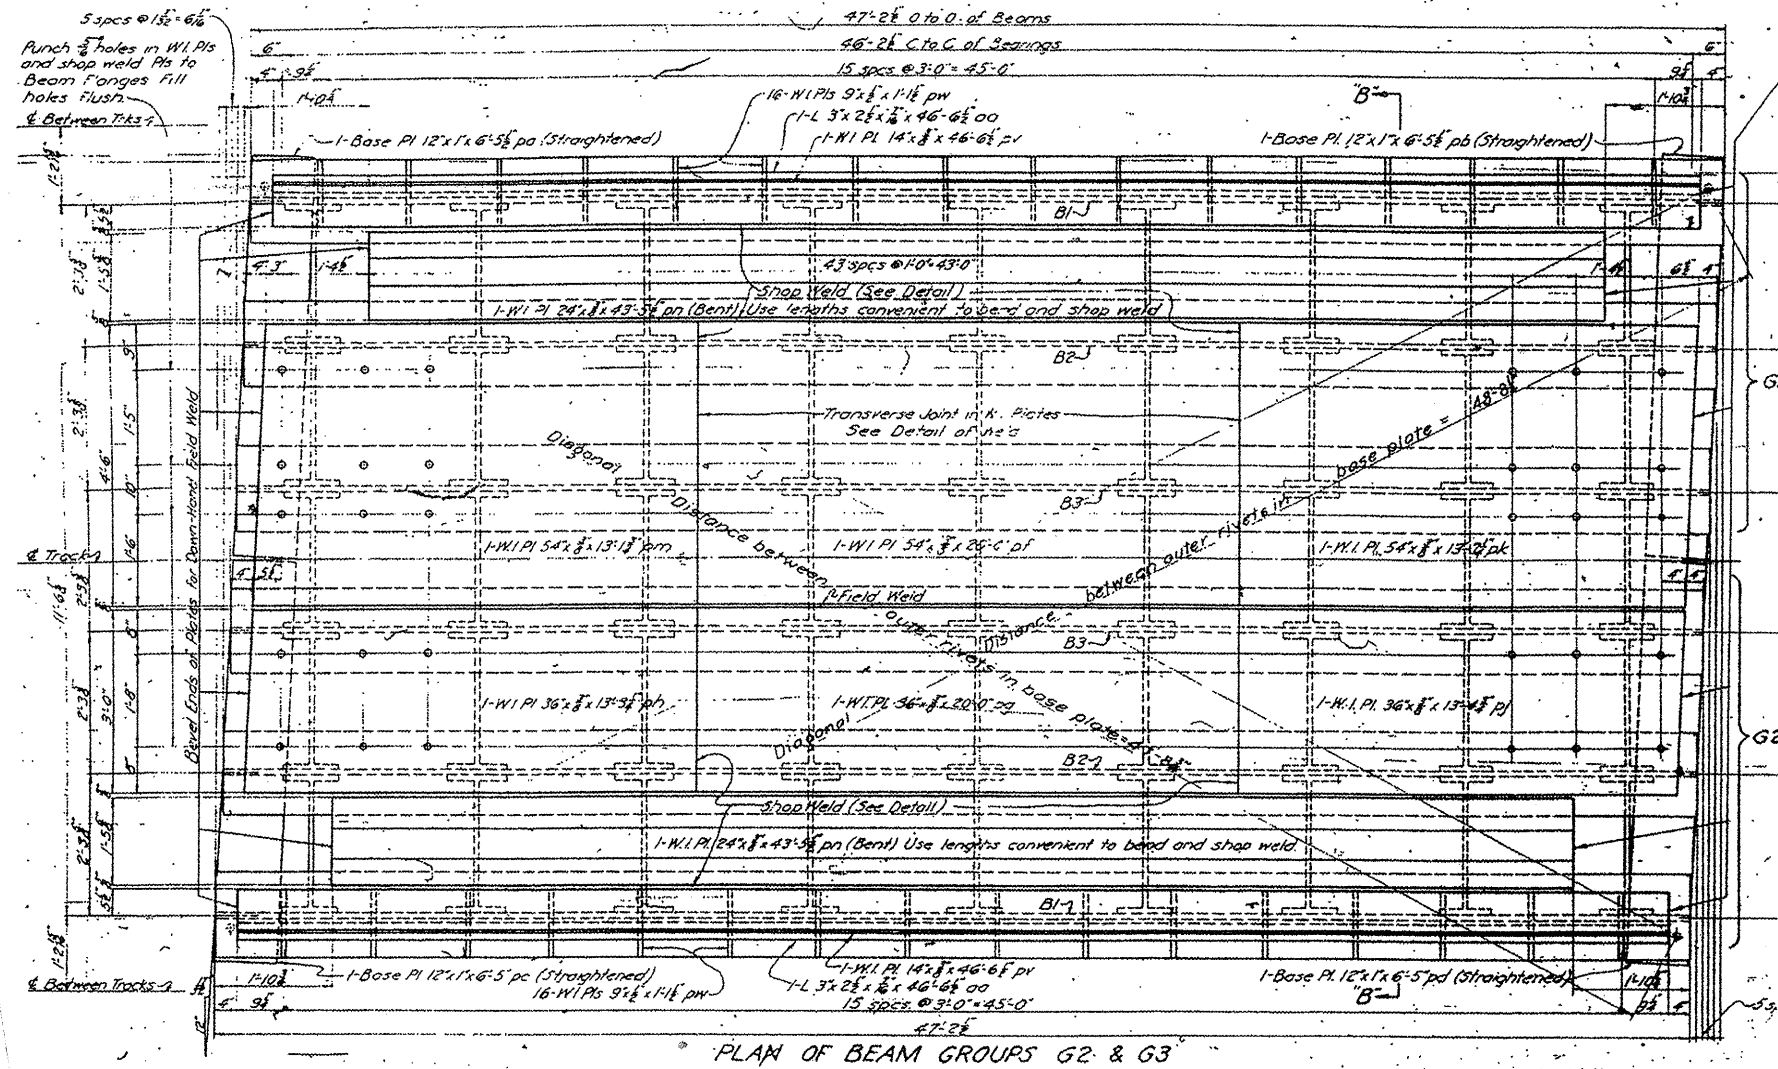

**LOCATION NO. 7**

**EXIST. BRIDGE PLANS**  
**BNSF RR OVER IL 59**  
**SN 022-0038**