


ROUTE	SECTION	COUNTY	TOTAL SHEETS	SHEET NUMBER
VARIOUS	2008-053 BP	VARIOUS	54	38

CONTRACT NO. 60F04

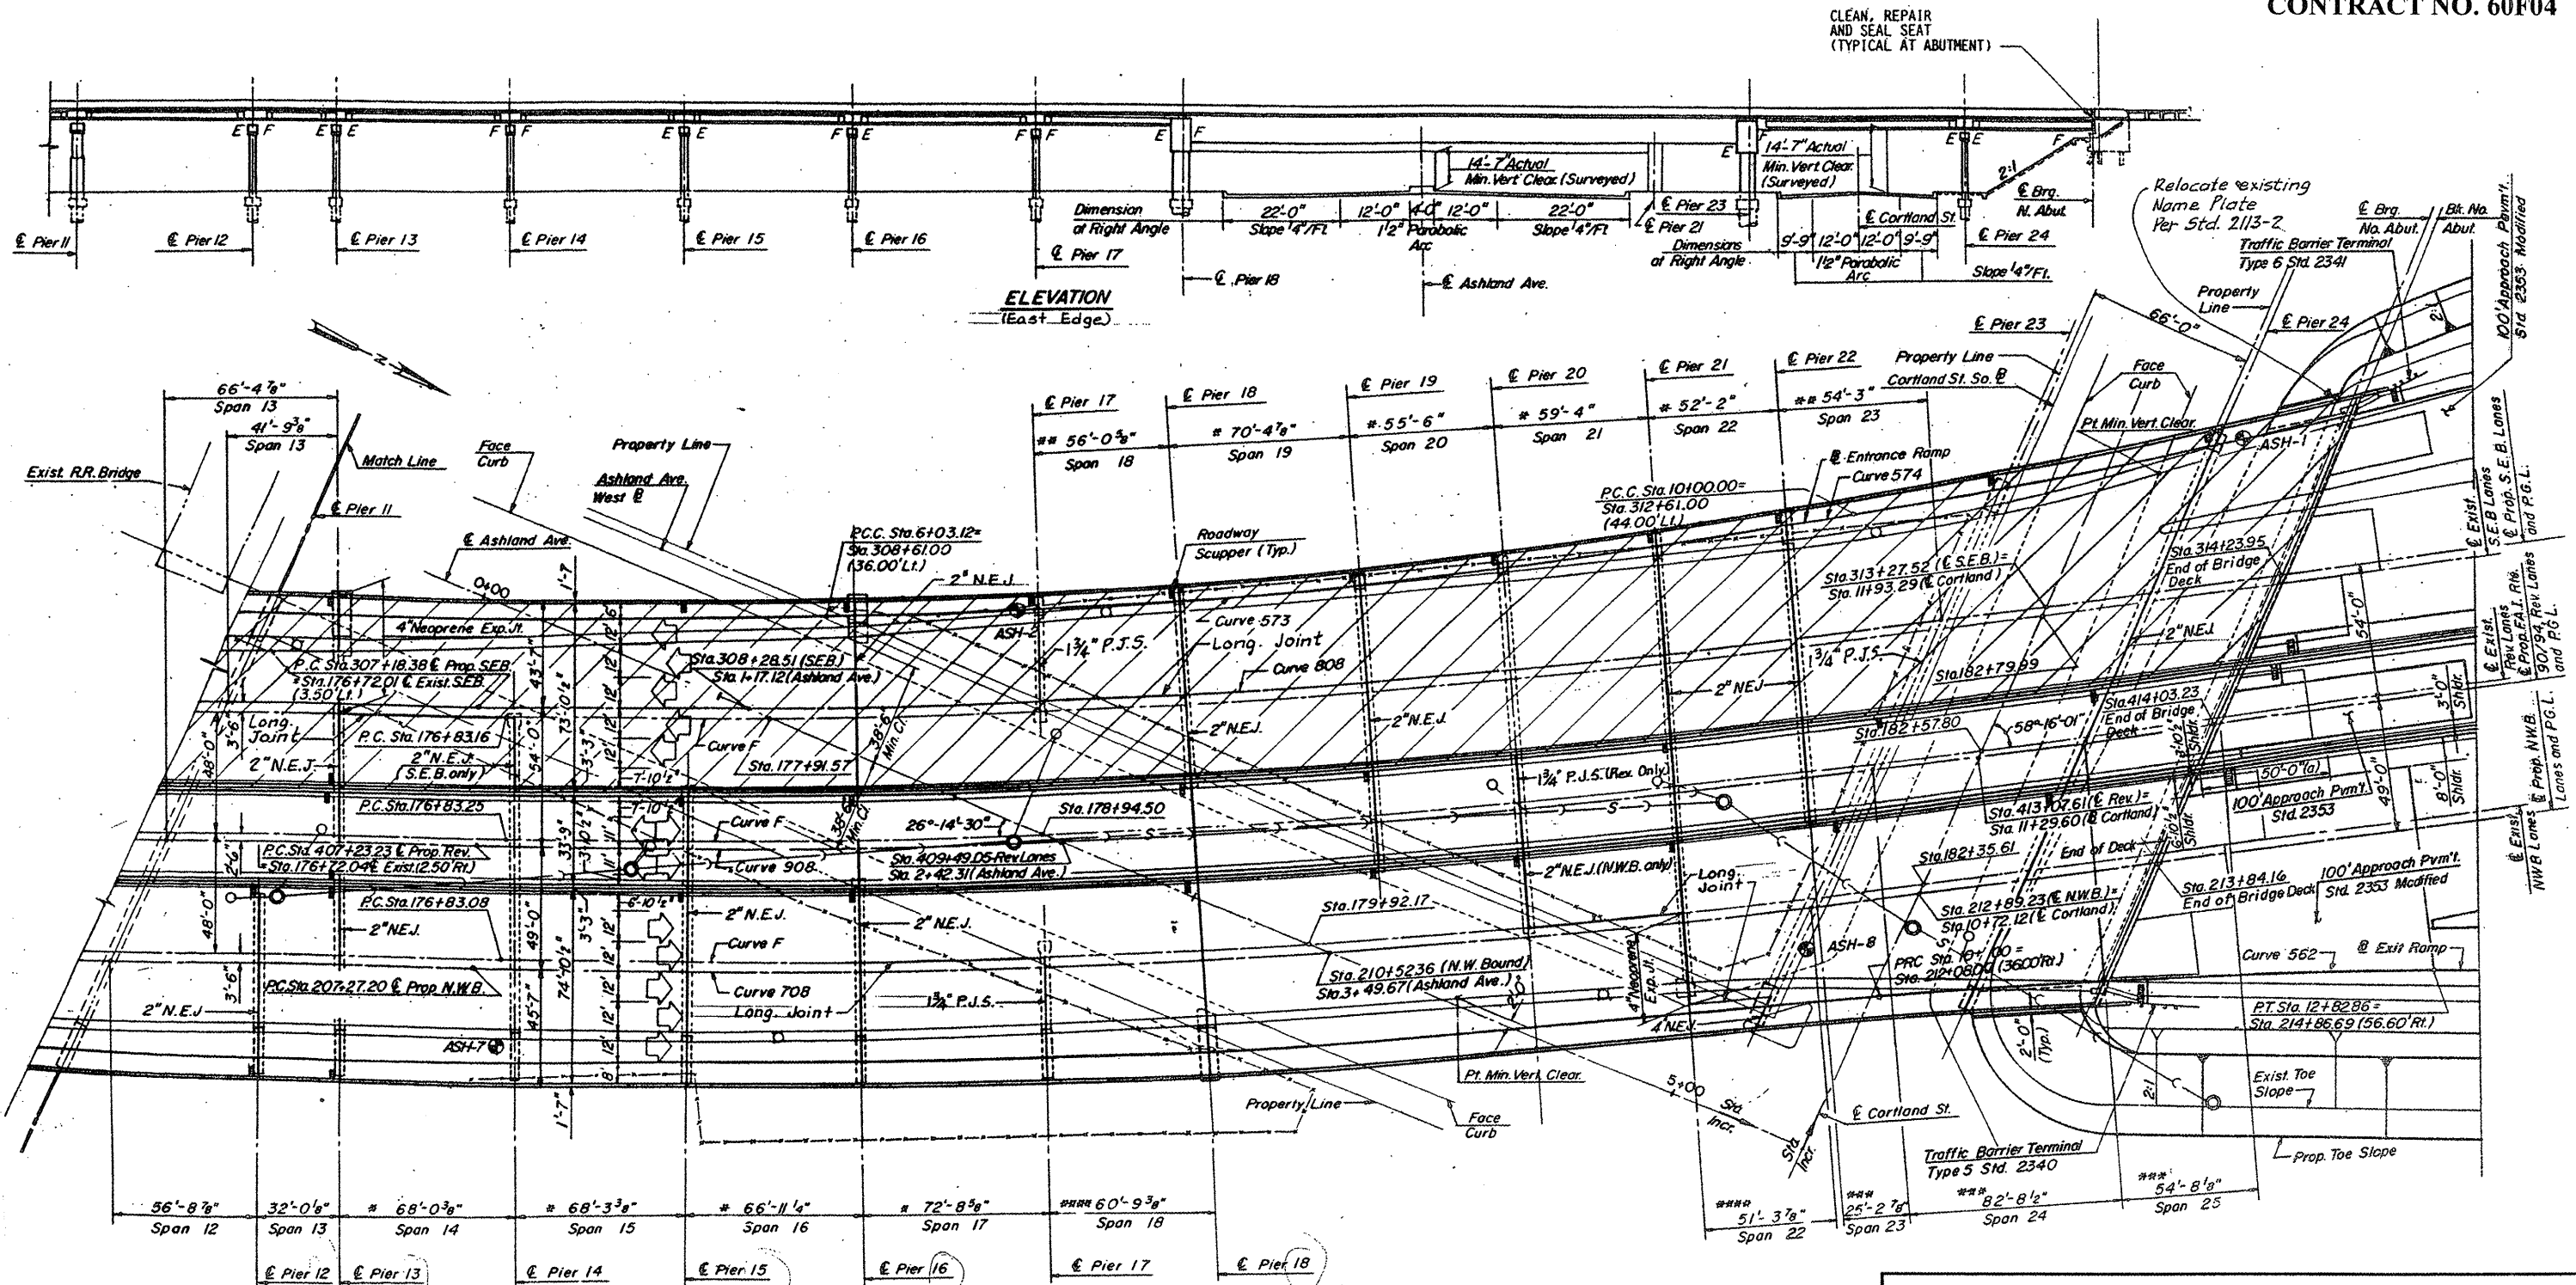

* Measured at Rt. Angles to \odot Substructure
 ** Measured along \odot S.E. Bound Lanes
 *** Measured along \odot Reversible Lanes
 **** Measured along \odot N.W. Bound Lanes

LOCATION NO. 8

EXIST. BRIDGE PLANS

I-90/94 OVER ASHLAND AVE.

SN 016-0133