


ROUTE VARIOUS	SECTION 2008-053 BP	COUNTY VARIOUS	TOTAL SHEETS 54	SHEET NUMBER 39
------------------	------------------------	-------------------	-----------------------	-----------------------

CONTRACT NO. 60F04

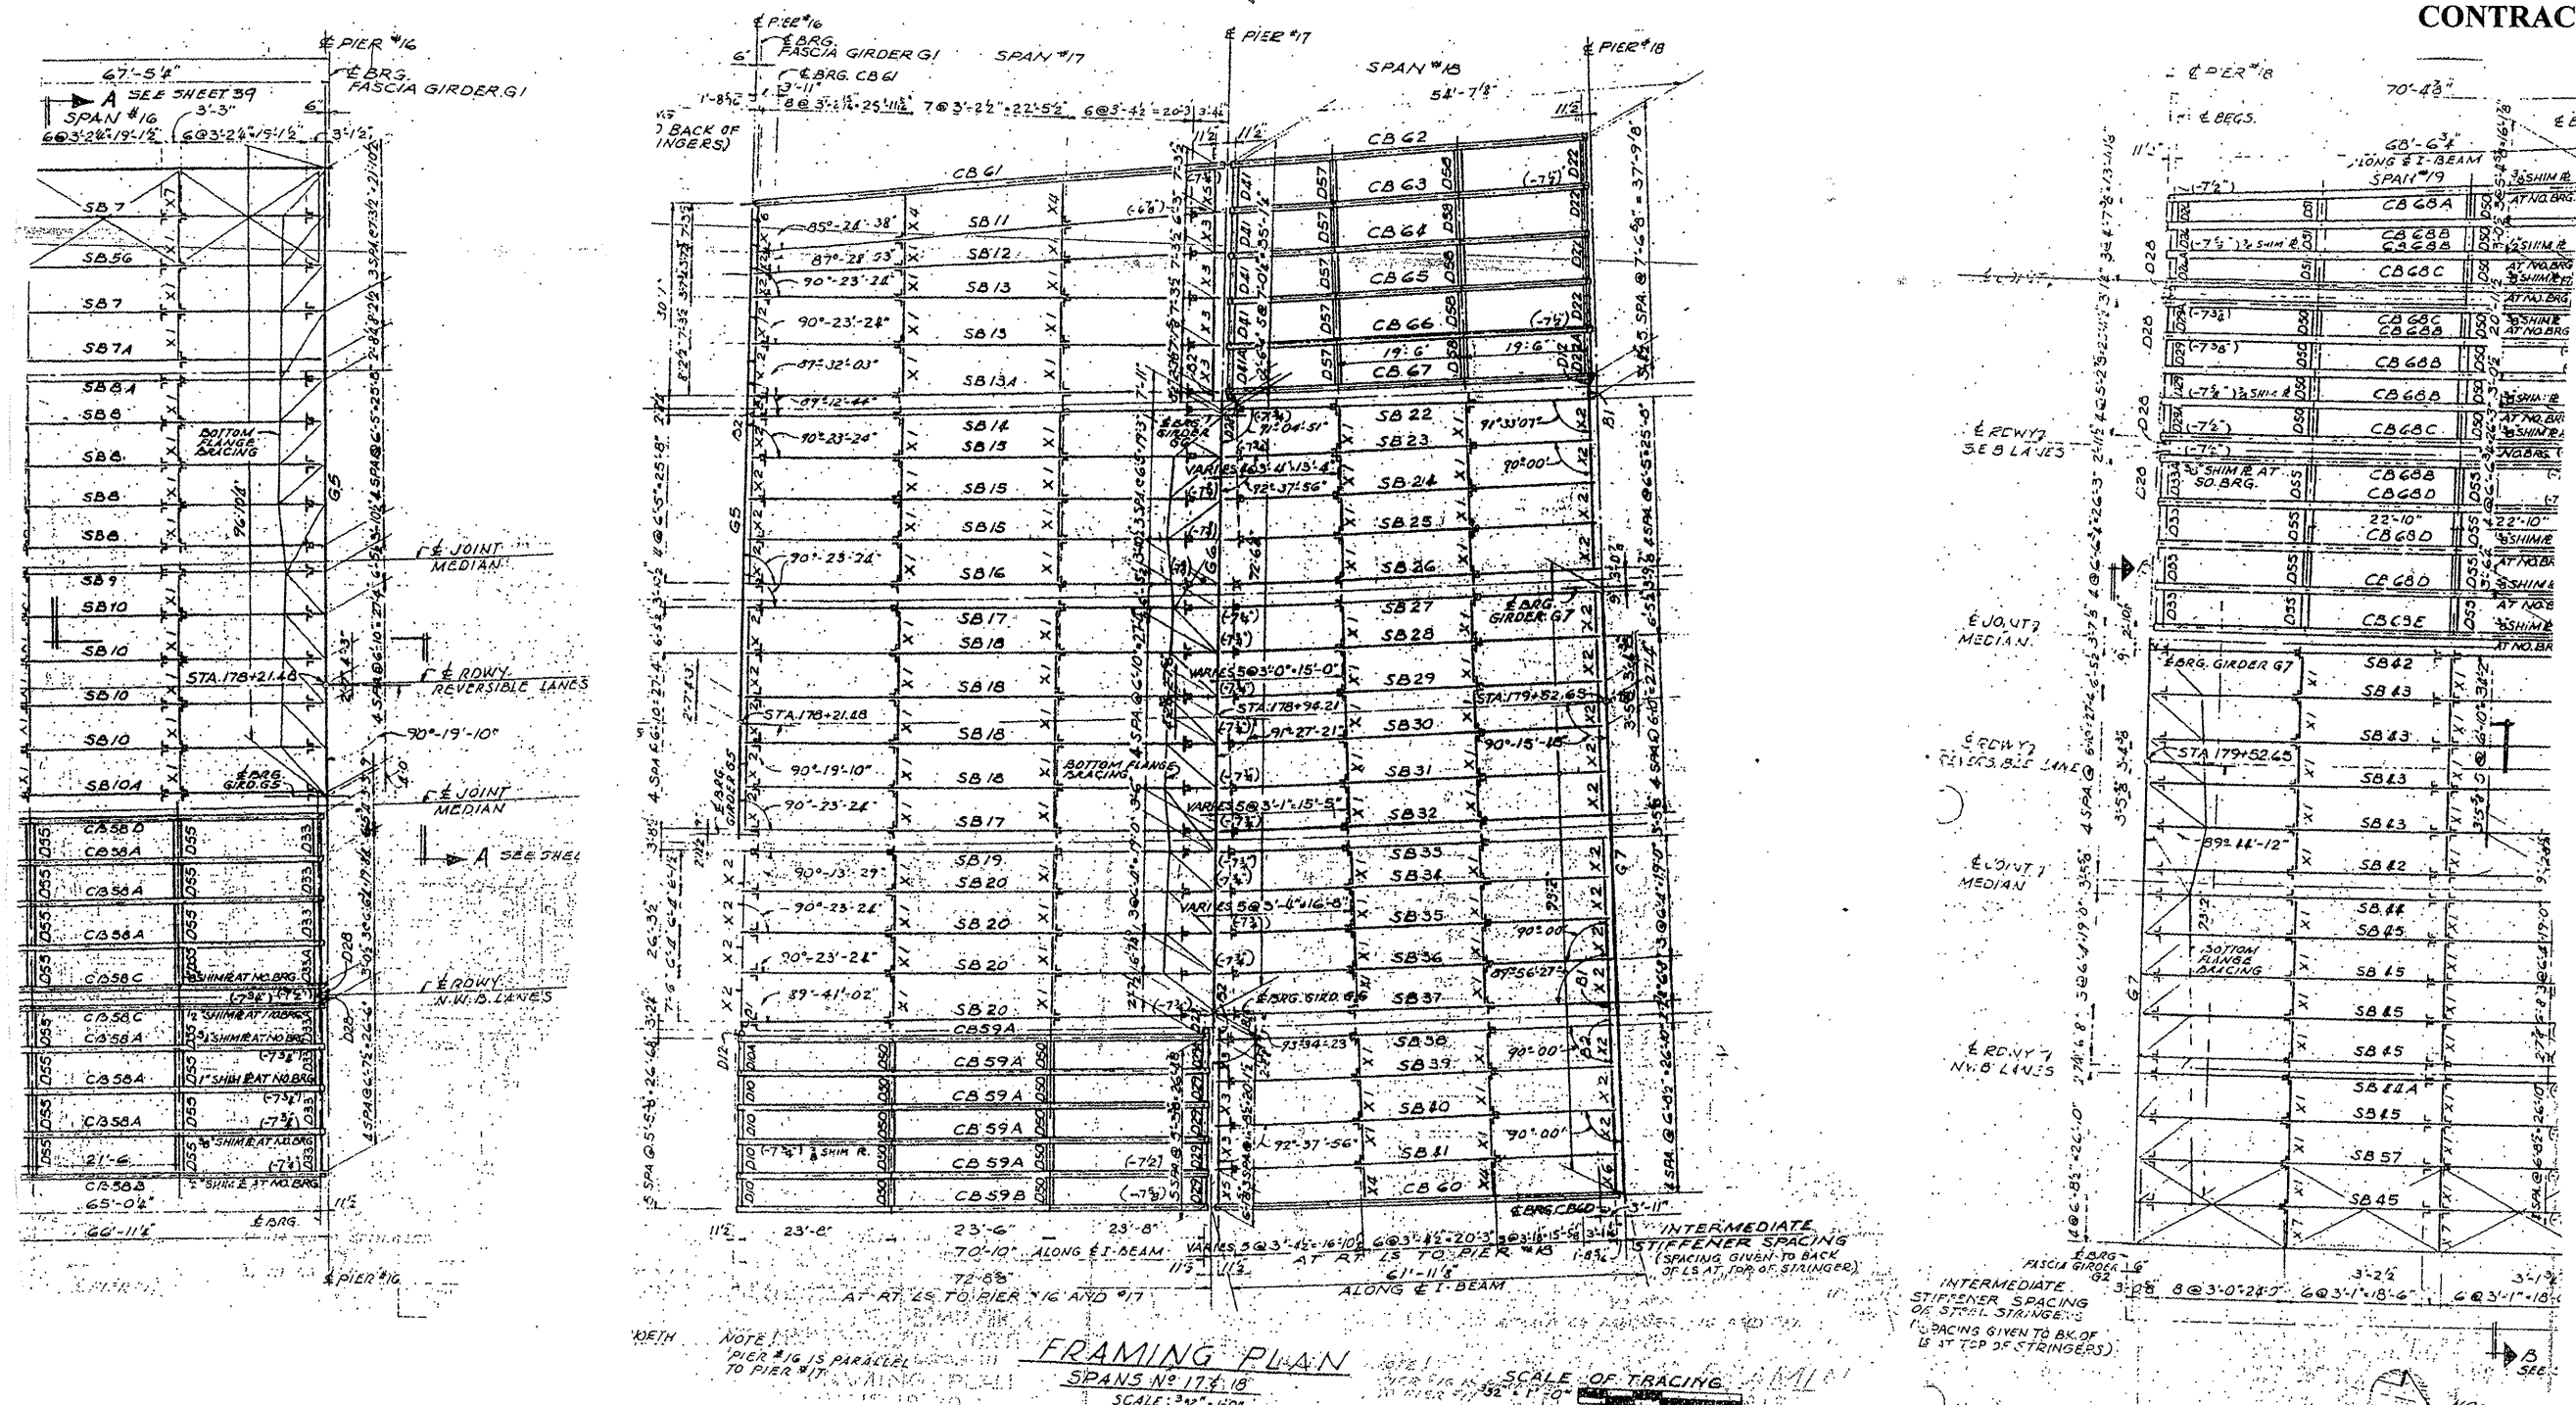

**LOCATION NO. 8**

**EXIST. BRIDGE PLANS**

**I-90/94 OVER ASHLAND AVE.**

**SN 016-0133**