
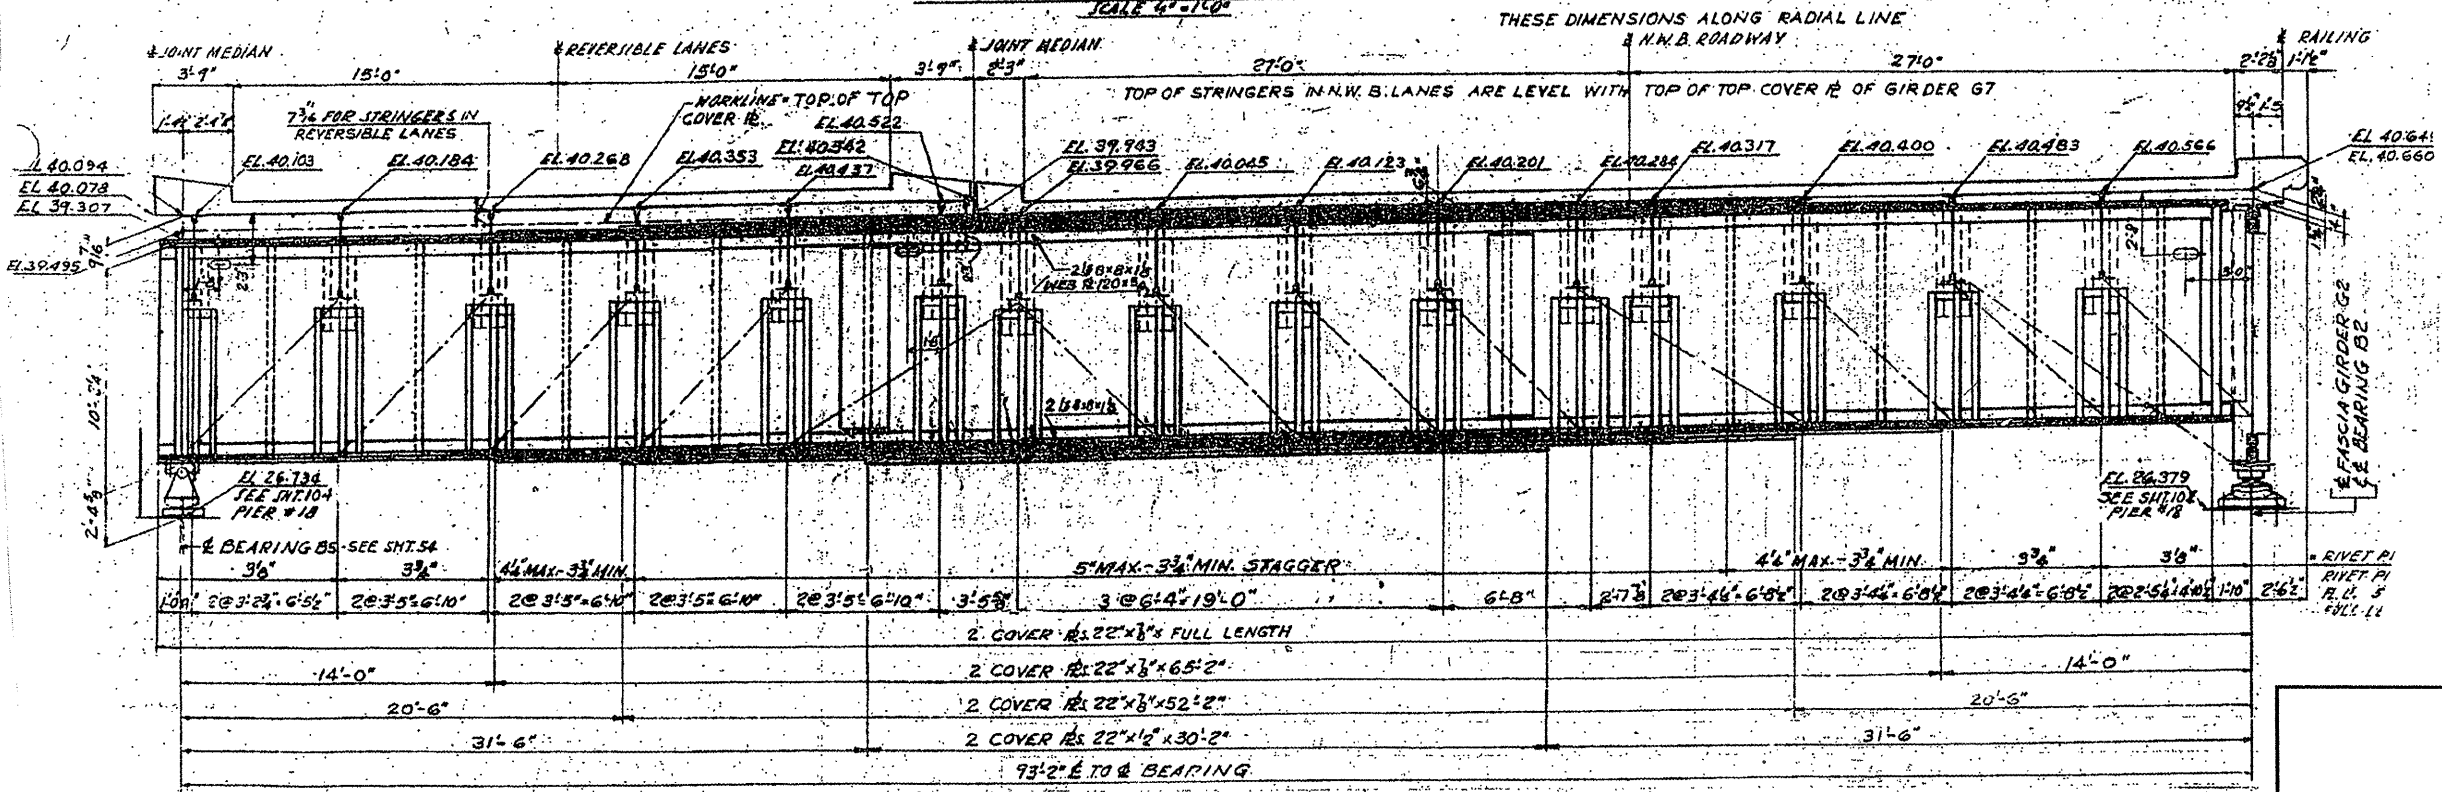


ROUTE VARIOUS	SECTION 2008-053 BP	COUNTY VARIOUS	TOTAL SHEETS 54	SHEET NUMBER 41
------------------	------------------------	-------------------	-----------------------	-----------------------

CONTRACT NO. 60F04

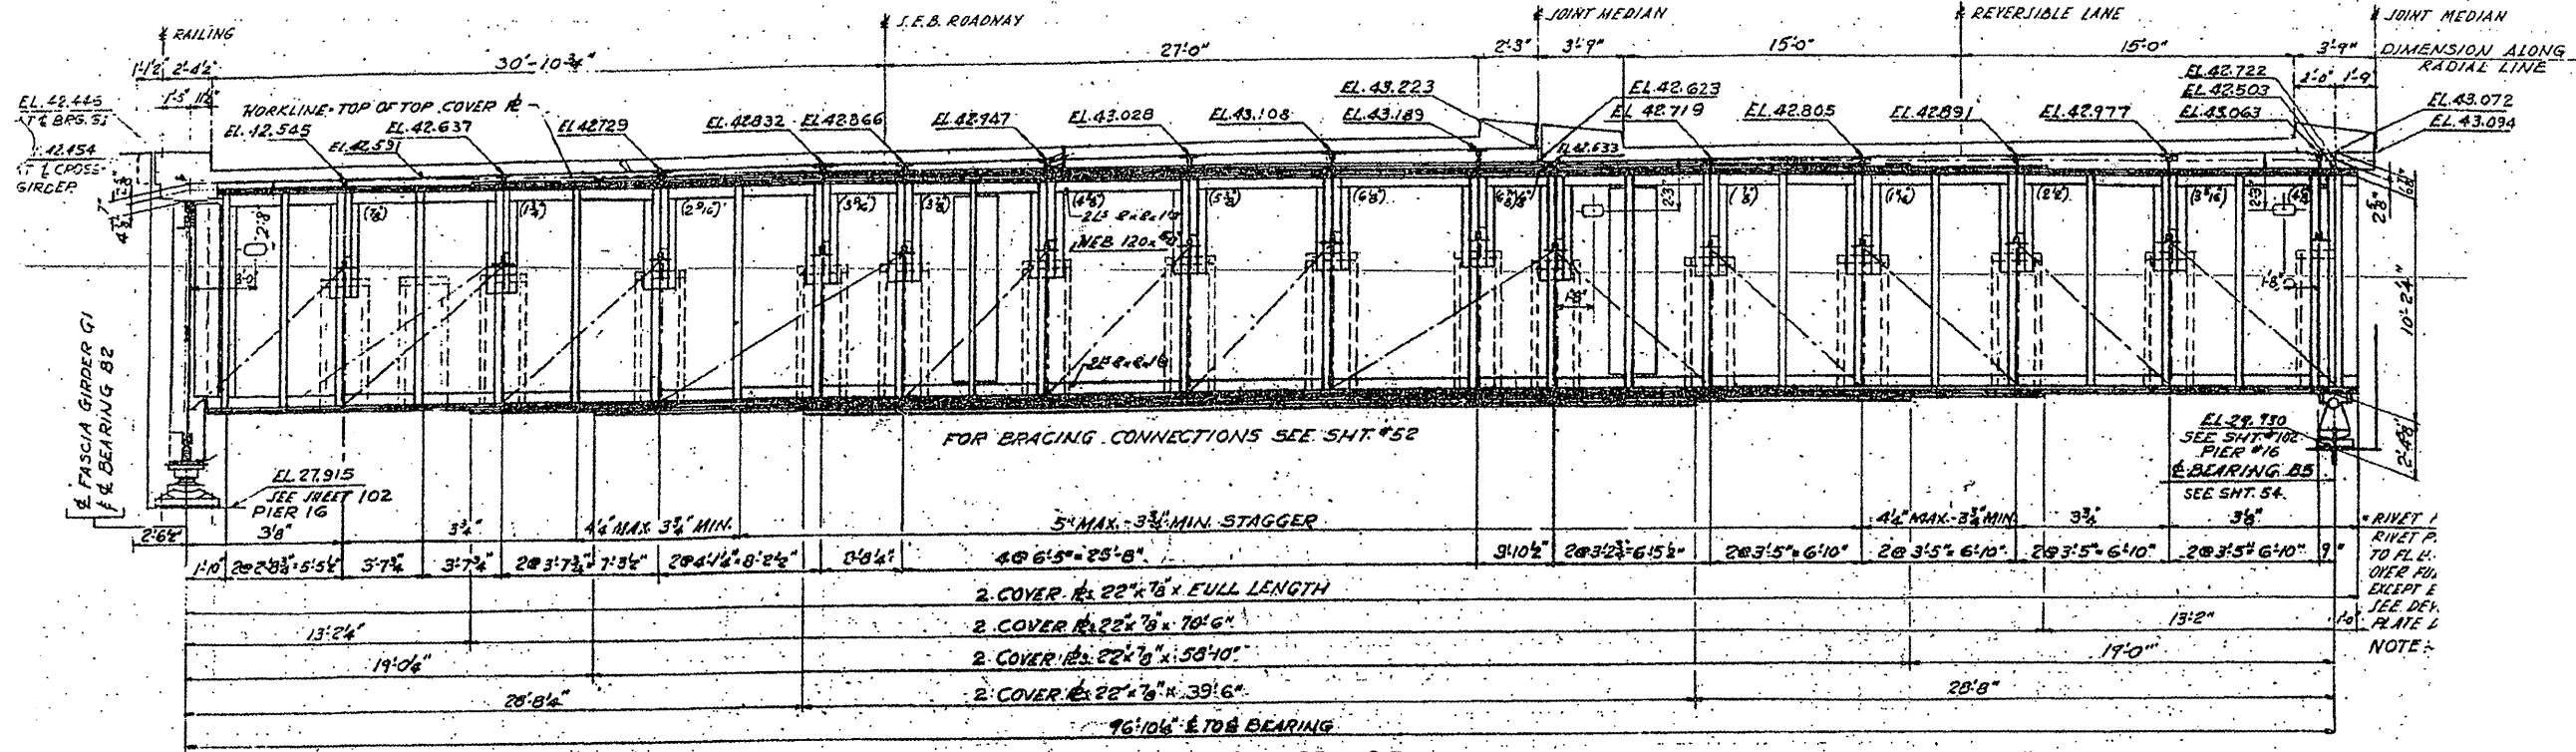

ELEVATION CROSS GIRDER G7
SCALE 1/4" = 1'-0"

NOTE:
ALL RIVETS IN G5 AND G7
SHALL BE 1" IN 1/16" HOLES

APPROVED AS SHOWN
DIVISIONS OF WORK
SCALE OF TRACING
1" = 1'-0"
0' 1" 2' 3' 4'

LOCATION NO. 8

EXIST. BRIDGE PLANS
I-90/94 OVER ASHLAND AVE.
SN 016-0133