


NOTE:

SLURRY SEAL (SEAL COAT) SHALL ONLY BE APPLIED IN THE INSIDE AND OUTSIDE HMA SHOULDERS OF THE WESTBOUND LANES ONLY.
 SLURRY SEAL SHALL NOT BE APPLIED ON PCC SHOULDERS, IT SHALL BE OMITTED INSTEAD.
 THE RESIDENT ENGINEER SHALL CONTACT MR. DON CHIARUGI, AREA TRAFFIC ENGINEER AT (847) 741 9857 AT LEAST (2) WEEKS PRIOR TO PLACING ANY PAVEMENT MARKINGS.

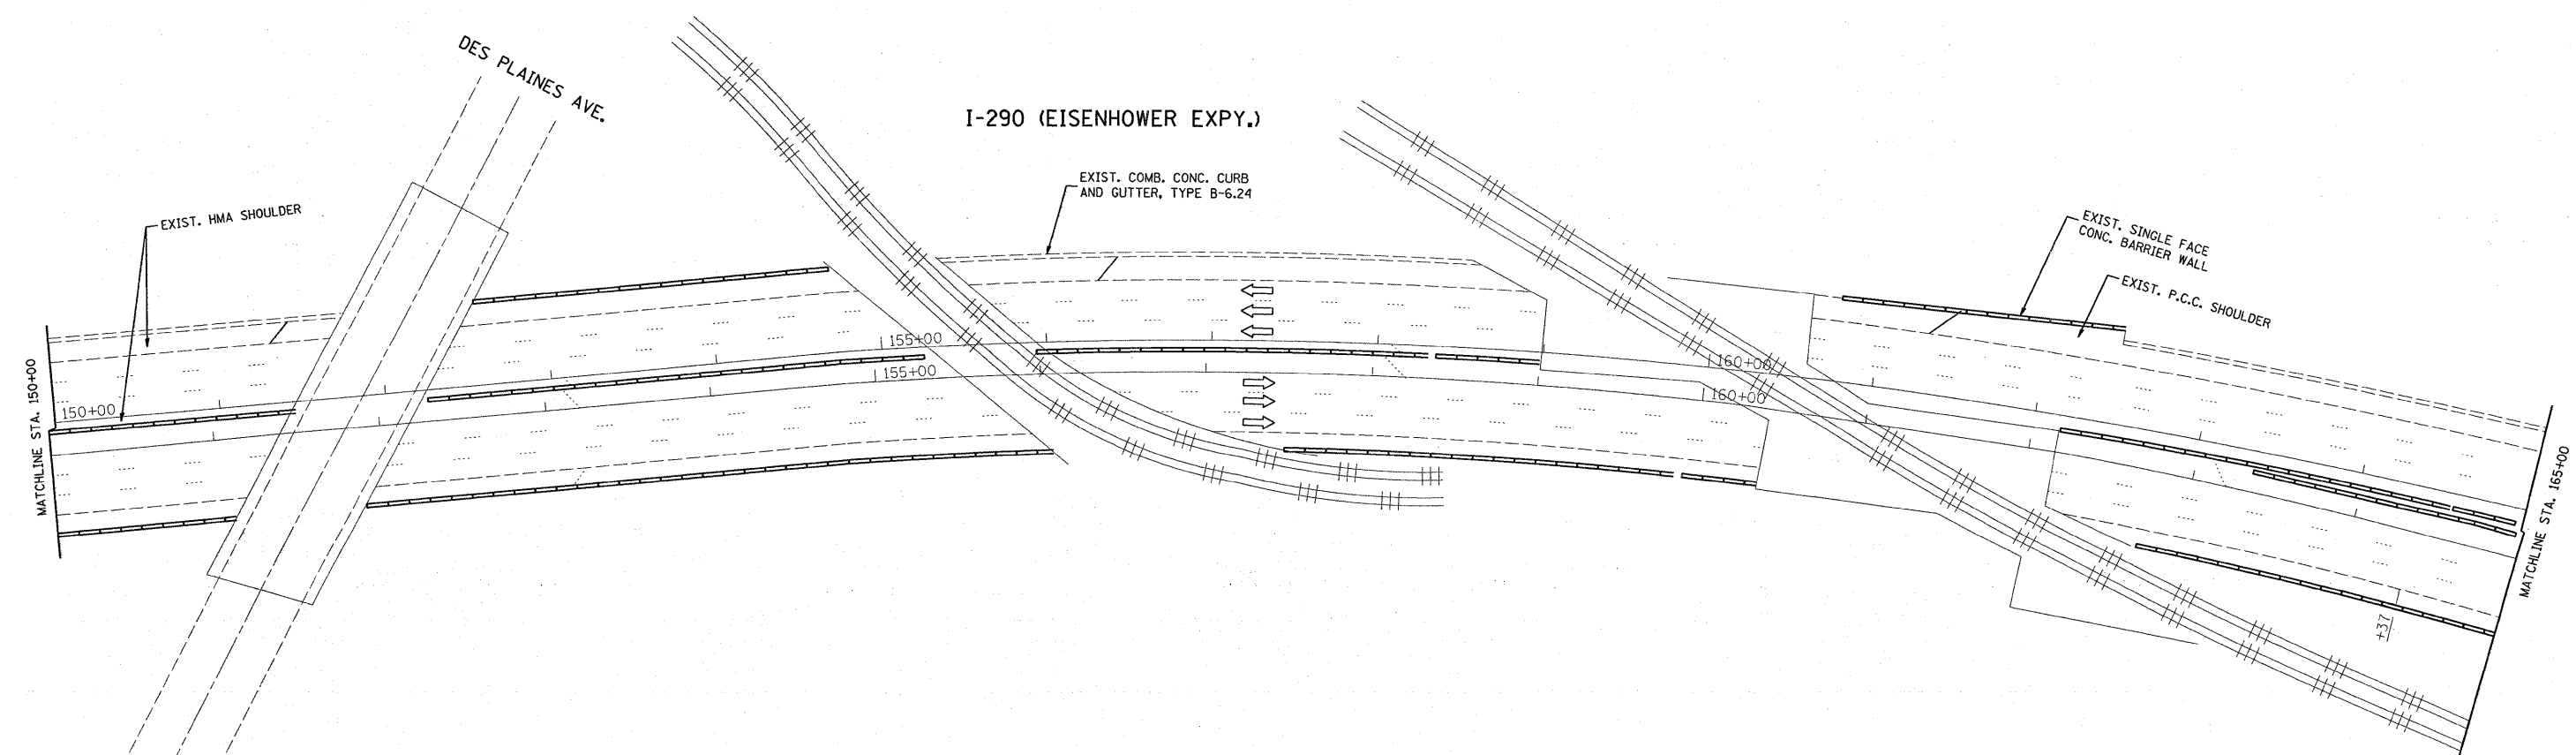

FILE NAME =	USER NAME = steedpa	DESIGNED -	REVISED -	STATE OF ILLINOIS DEPARTMENT OF TRANSPORTATION	I-290 (EISENHOWER EXPWY) 25th AVE. - I-90/94 ROADWAY PLAN			F.A.I. RTE.	SECTION	COUNTY	TOTAL SHEETS	SHEET NO.
c:\pwork\pwork\STEEDPA\dms92445\design_ao.dgn	PLOT SCALE = 50.0000' / IN.	DRAWN -	REVISED -					290	2008-056 I	COOK	32	9
PLOT DATE = 12/16/2008	DATE -	CHECKED -	REVISED -		SCALE: 1"=50'			SHEET NO. OF SHEETS STA. TO STA.			CONTRACT NO. 60F11	
		DATE -	REVISED -		FED. ROAD DIST. NO. 1			ILLINOIS FED. AID PROJECT				