




IL. 43 (WAUKEGAN RD.)

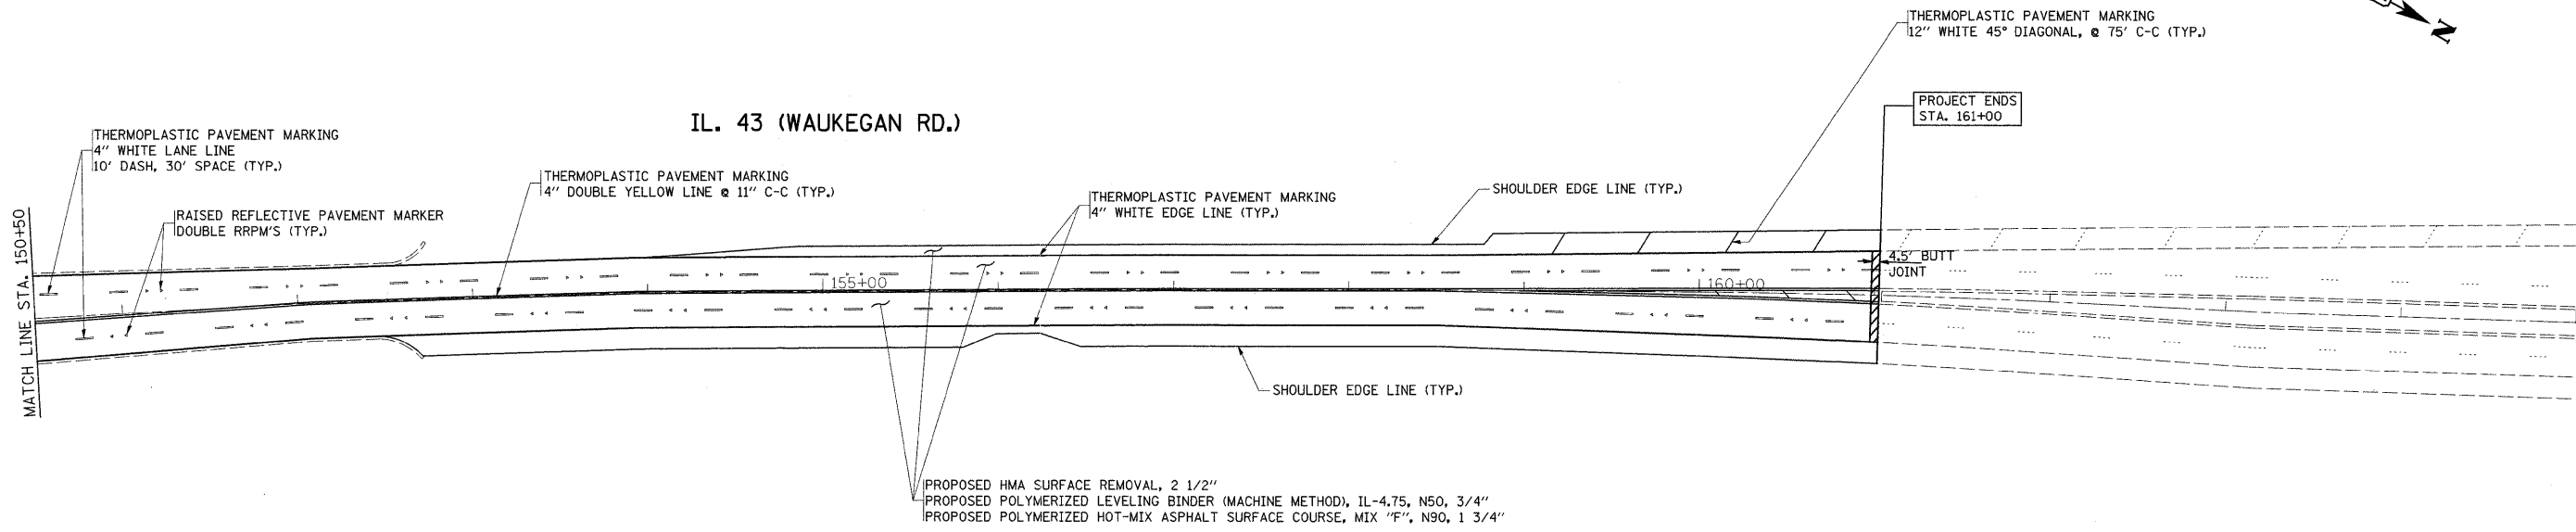

FILE NAME =
 c:\pw_work\pwwork\hamdenah\d0115875\0108509-sh1-plan.dgn

USER NAME = hamdenah
 PLOT SCALE = 50.0000' / IN.
 PLOT DATE = 3/2/2009

DESIGNED -
 DRAWN -
 CHECKED -
 DATE -

REVISED -
 REVISED -
 REVISED -
 REVISED -

STATE OF ILLINOIS
 DEPARTMENT OF TRANSPORTATION

IL. RTE. 43 (WAUKEGAN ROAD)
 S OF I-94 SPUR TO N OF VOLTZ RD &
 S OF VOLTZ RD TO WILLOW RD

SCALE: 1" = 50'

SHEET NO. OF SHEETS STA. TO STA.

F.A.P.
 RTE.
 348

SECTION
 3271 B-RS-2

COUNTY
 COOK

TOTAL SHEETS
 26

SHEET NO.
 10

CONTRACT NO. 60F34

FED. ROAD DIST. NO. 1 ILLINOIS FED. AID PROJECT