


WOLF ROAD

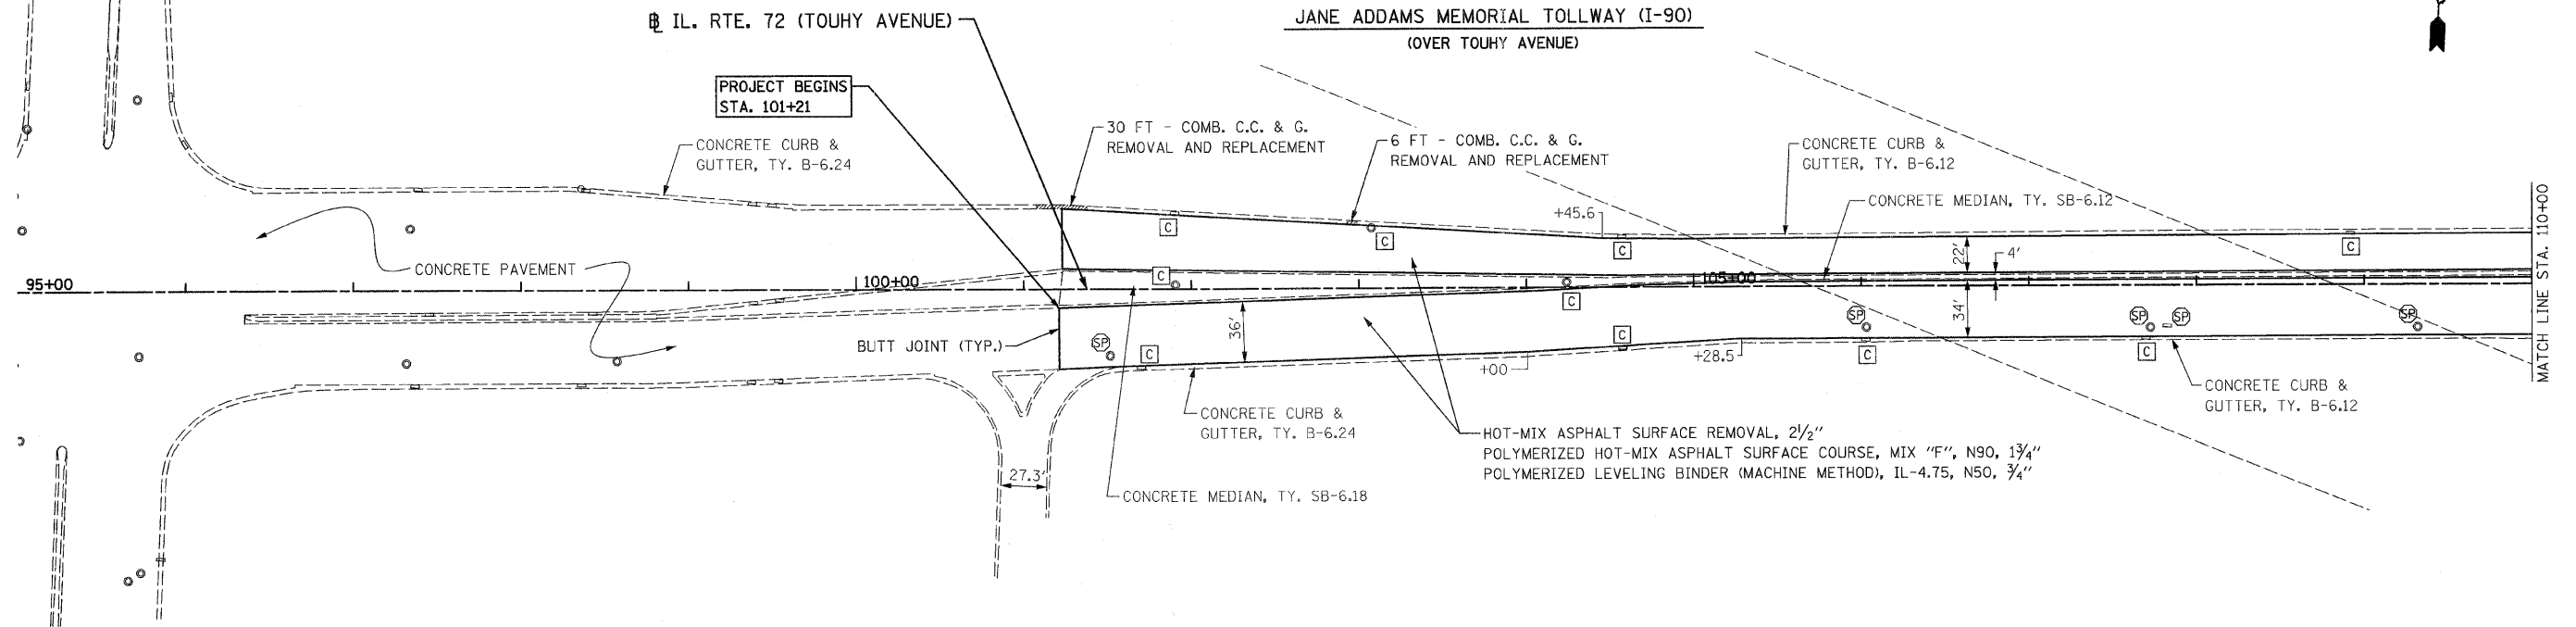


WESTVIEW DRIVE

WEBSTER LANE

IL. RTE. 72 (TOUHY AVENUE)

EASTVIEW DRIVE

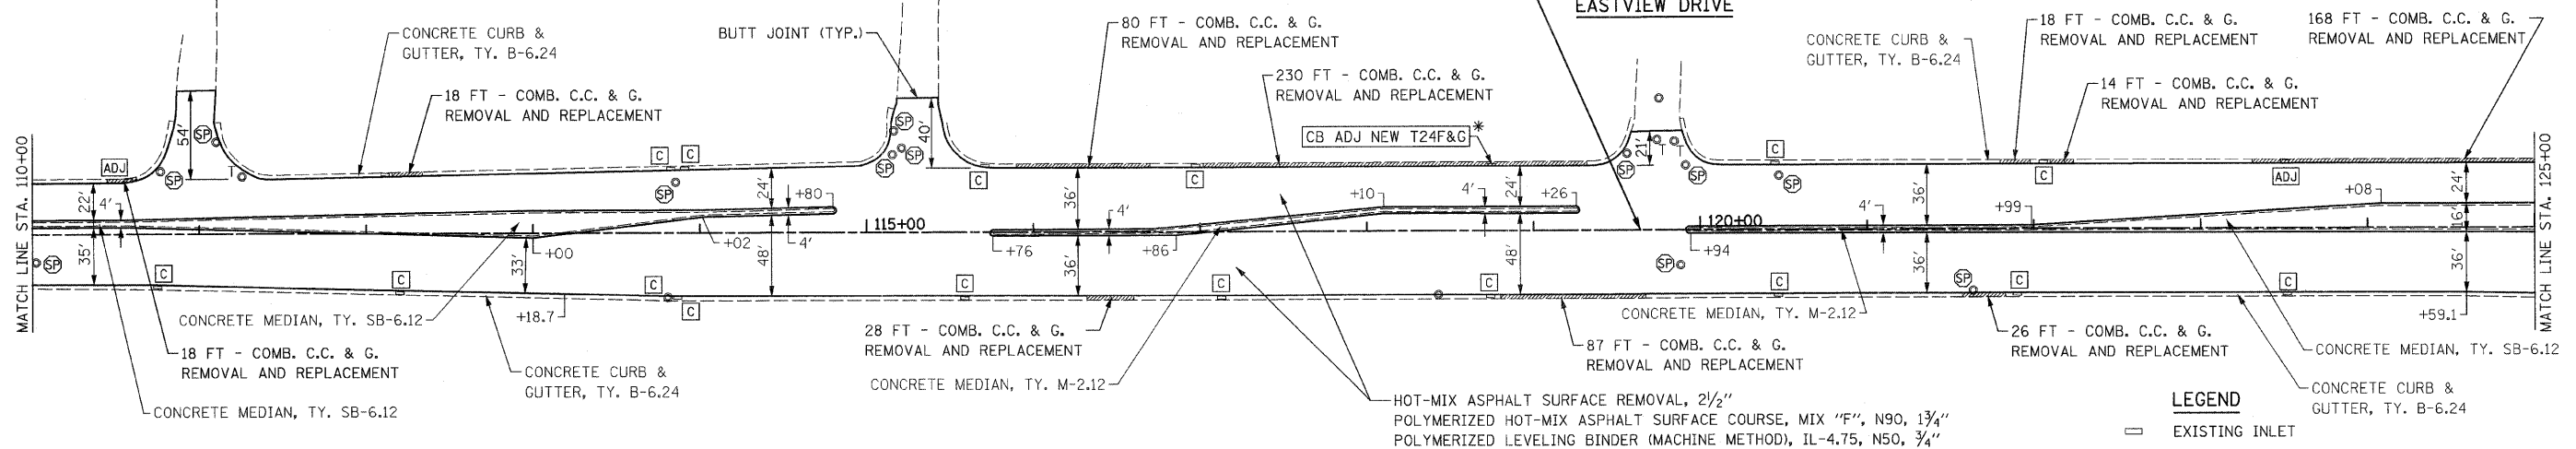

LEGEND

- ⊖ EXISTING INLET
- EXISTING CATCH BASIN
- ⊙ EXISTING MANHOLE
- W WATER
- CE COM ED (ADJUSTMENTS PERFORMED BY OTHERS)
- T TELEPHONE (ADJUSTMENTS PERFORMED BY OTHERS)
- G GAS
- ⊕ SP FRAMES AND LIDS TO BE ADJUSTED, SPECIAL
- ⊠ DRAINAGE STRUCTURES TO BE CLEANED
- ⊠ ADJ FRAMES AND LIDS TO BE ADJUSTED

* [CB ADJ NEW T24F&G] CATCH BASINS TO BE ADJUSTED WITH NEW TYPE 24 FRAME AND GRATE.

FILE NAME = D160F40-ehs-plan01.dgn
PLOT DATE = 3/5/2009

CHRISTIAN-ROGE & ASSOCIATES, INC.
ENGINEERS-PLANNERS-SURVEYORS
211 WEST WACKER DRIVE
CHICAGO, ILLINOIS 60606
PHONE: (312)372-2023 FAX: (312)372-5274

DESIGNED -	G.F.L.	REVISED -	
DRAWN -	B.K.	REVISED -	
CHECKED -	M.P.	REVISED -	
DATE -	MARCH 13, 2009	REVISED -	

**STATE OF ILLINOIS
DEPARTMENT OF TRANSPORTATION**

**ROADWAY PLAN
IL. RTE. 72 (TOUHY AVE. / HIGGINS RD.)**

SCALE: 1" = 50' SHEET NO. 1 OF 4 SHEETS STA. 101+21 TO STA. 125+00

F.A.I. RTE.	SECTION	COUNTY	TOTAL SHEETS	NO.
1350	2008-063 RS	COOK	42	8
			CONTRACT NO. 60F40	
FED. ROAD DIST. NO. 1 ILLINOIS FED. AID PROJECT				