
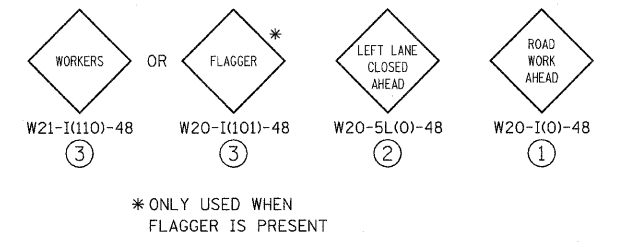
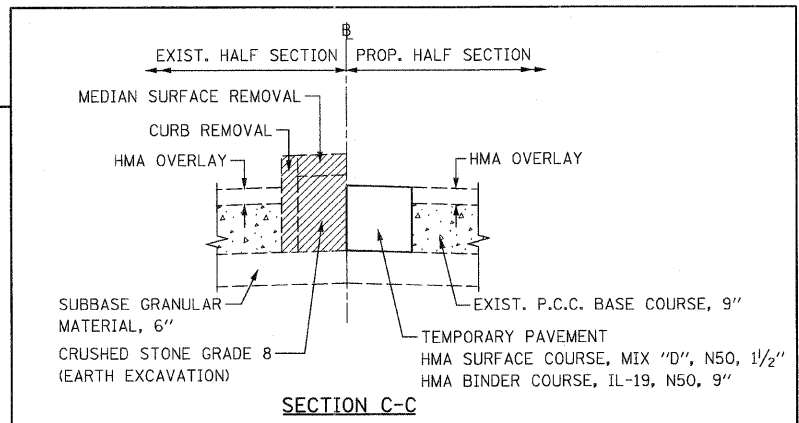
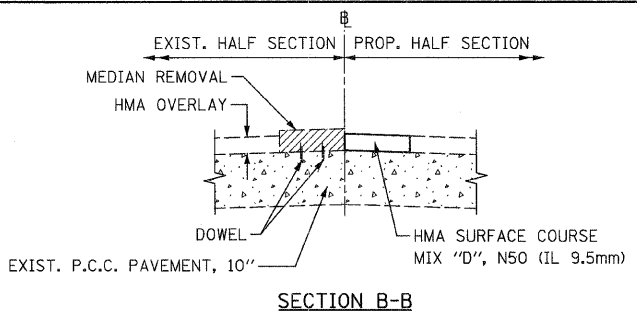


PLAN LEGEND

- TEMPORARY CONCRETE BARRIER (ITEM 70400100)
- TEMPORARY ATTENUATOR (ITEM Z0030255)
- TRAFFIC DIRECTION ARROW
- WORK ZONE
- BARRICADES OR BARRELS AT 50' INTERVALS
- EXISTING PAVEMENT MARKING REMOVAL
- TEMPORARY SIGN

NOTE:
MOT-STAGE I SHALL BE PAID FOR IN ACCORDANCE WITH S.P. "WORK ZONE TRAFFIC CONTROL (LUMP SUM PAYMENT)"

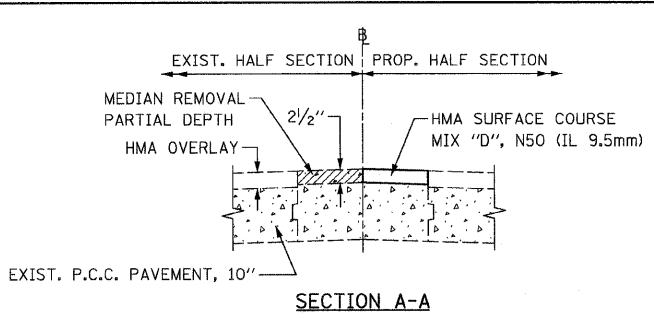

FILE NAME = D160F40-sht-staging1.dgn
PLOT DATE = 3/6/2009

CHRISTIAN-ROGE & ASSOCIATES, INC.
ENGINEERS-PLANNERS-SURVEYORS
211 WEST WACKER DRIVE
CHICAGO, ILLINOIS 60606
PHONE: (312)372-2023 FAX: (312)372-5274

DESIGNED - G.F.L.
DRAWN - B.K.
CHECKED - M.P.
DATE - MARCH 13, 2009

REVISED -
REVISED -
REVISED -
REVISED -

**STATE OF ILLINOIS
DEPARTMENT OF TRANSPORTATION**

**SUGGESTED MAINTENANCE OF TRAFFIC - STAGE I
IL. RTE. 72 (TOUHY AVE. / HIGGINS RD.)**

SCALE: 1" = 50'
SHEET NO. 1 OF 2 SHEETS
STA. 20+00 TO STA. 55+00

F.A.U. RTE.	SECTION	COUNTY	TOTAL SHEETS	SHEET NO.
1350	2008-063 RS	COOK	42	12
FED. ROAD DIST. NO. 1 ILLINOIS FED. AID PROJECT				CONTRACT NO. 60F40