


SECTION	COUNTY	TOTAL SHEETS	SHEET NO.
1350 2008-063 RB	COOK	42	19
STA. TO STA.		PER. DRAW. DIST. NO. 7	
		ILLINOIS PER. AND PROJECT	

CONTRACT NO. 60F40

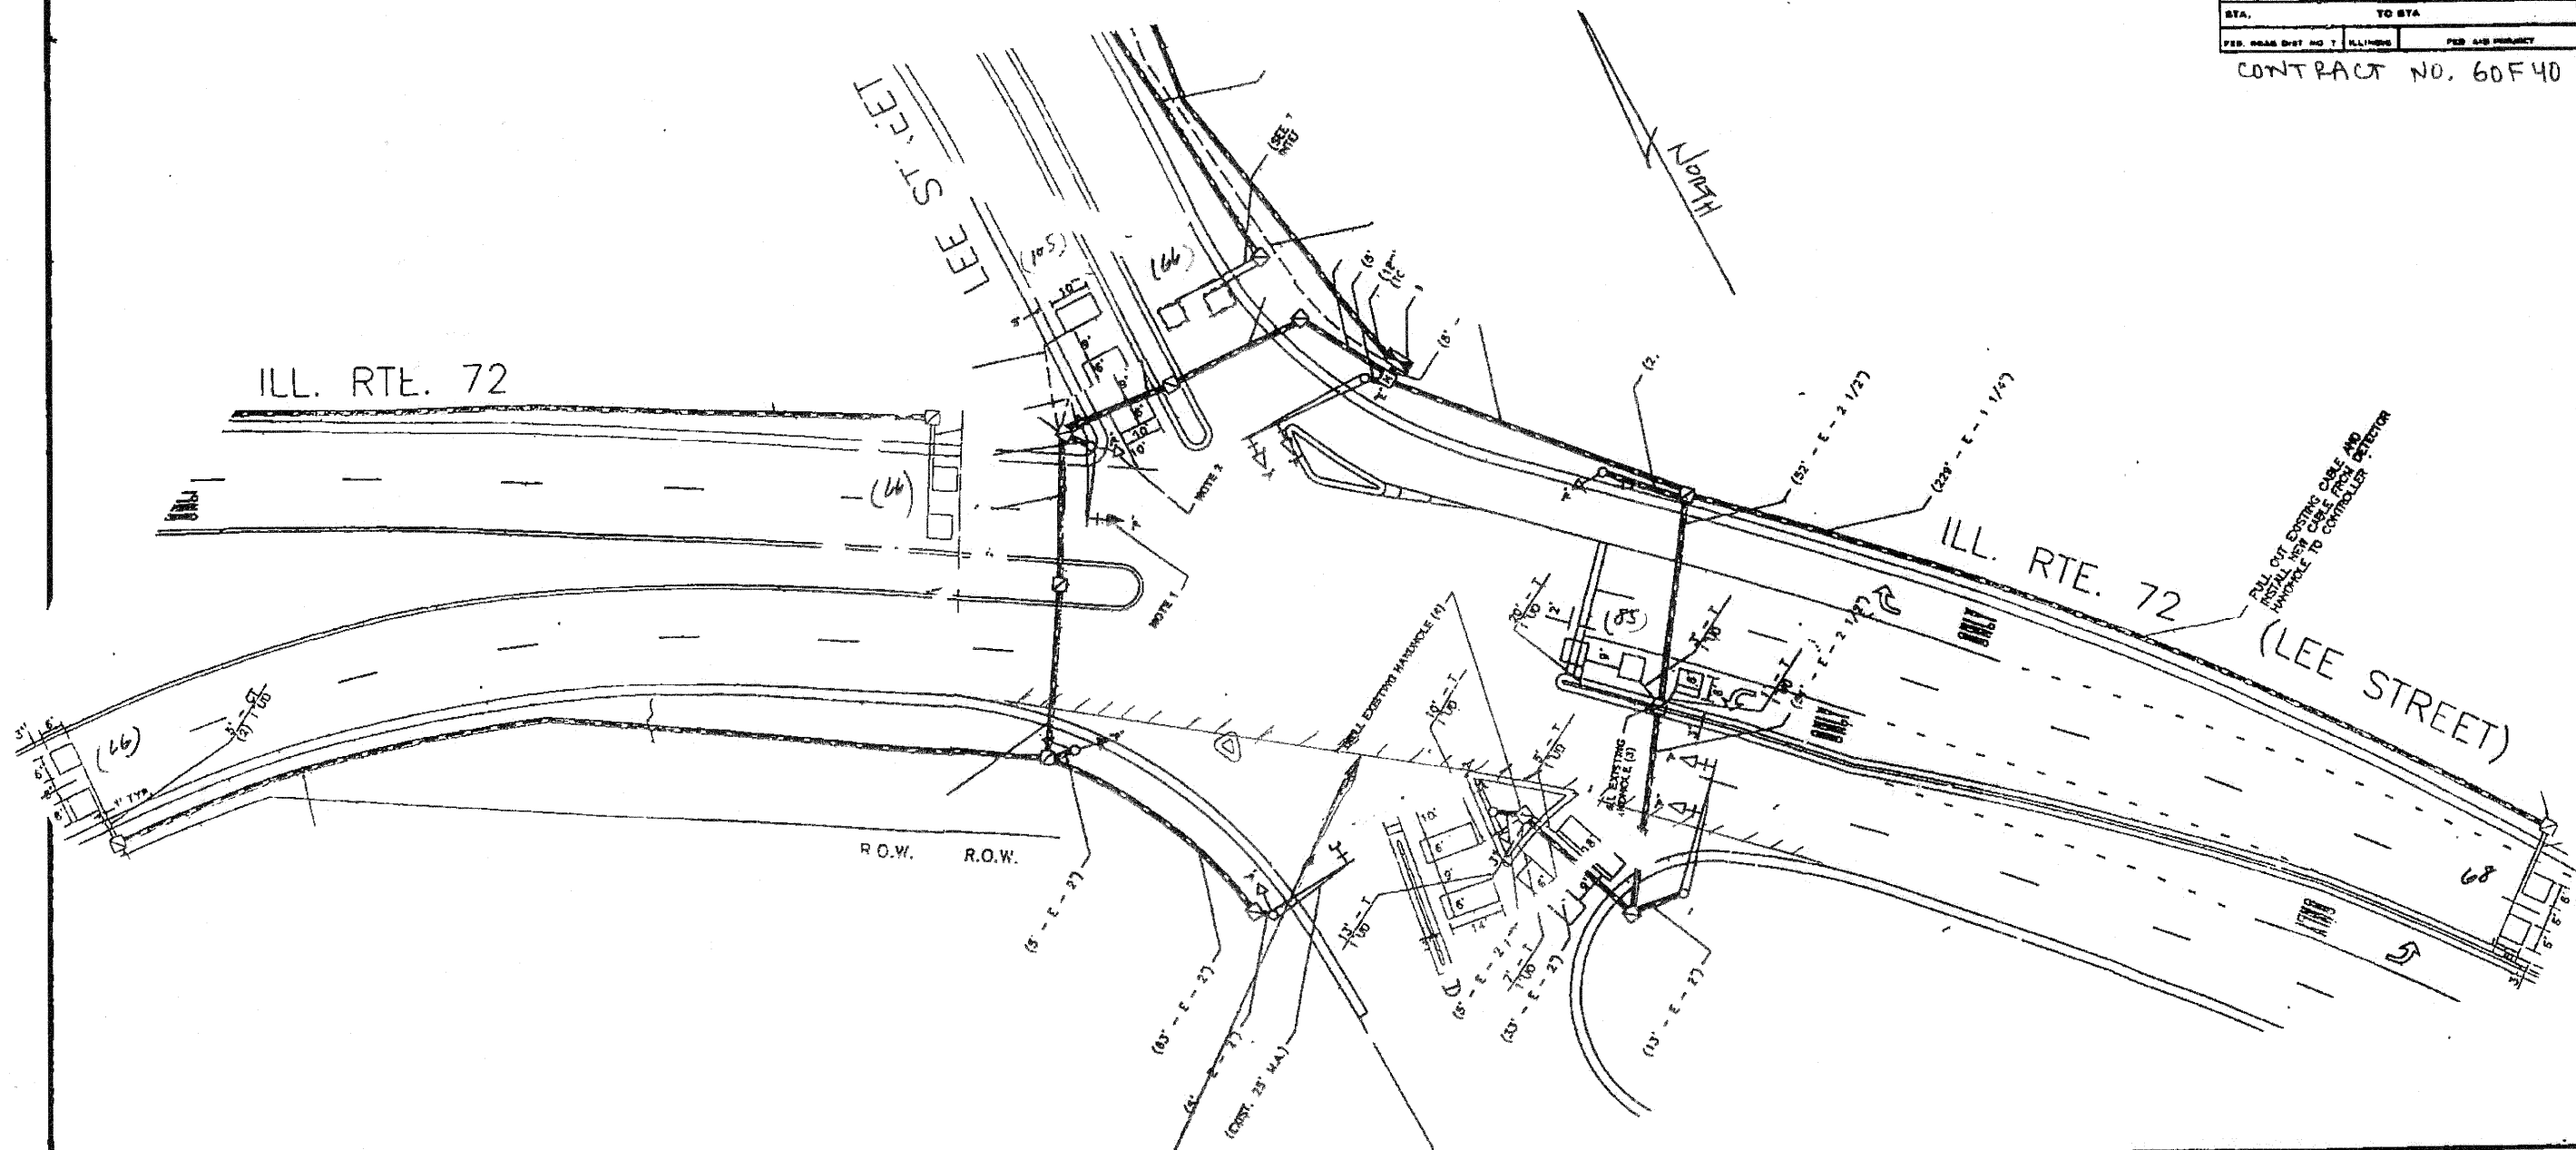

RESURFACING LIMITS

REPLACE ALL DETECTOR LOOPS AS SHOWN
(WITHIN THE RESURFACING LIMITS)

CODE NO.	QUANTITY	UNIT	ITEM
80600600	456	Foot	Detector Loop Replacement

REVISIONS	
NAME	DATE

NOTE:
THIS PLAN IS FOR THE PURPOSE OF REPLACING THE DETECTOR LOOPS ONLY. ALL OTHER INFORMATION SHOWN IS NOT RELATED AND WILL BE DISREGARDED.

ILLINOIS DEPARTMENT OF TRANSPORTATION
DETECTOR LOOP REPLACEMENT

ILL. RTE. 72 (HIGGINS) @ LEE STREET

SCALE: NONE
DATE: Nov. 2008

DRAWN BY: JHE
DESIGNED BY: JHE
CHECKED BY: DAB