


SECTION	COUNTY	TOTAL SHEETS	SHEET NO.
1350 2.008-063R6	COOK	42	20
STA.		TO STA.	
FED. ROAD DIST. NO. 7 ILLINOIS		JOB AND PROJECT	
CONTRACT NO. 60F40			

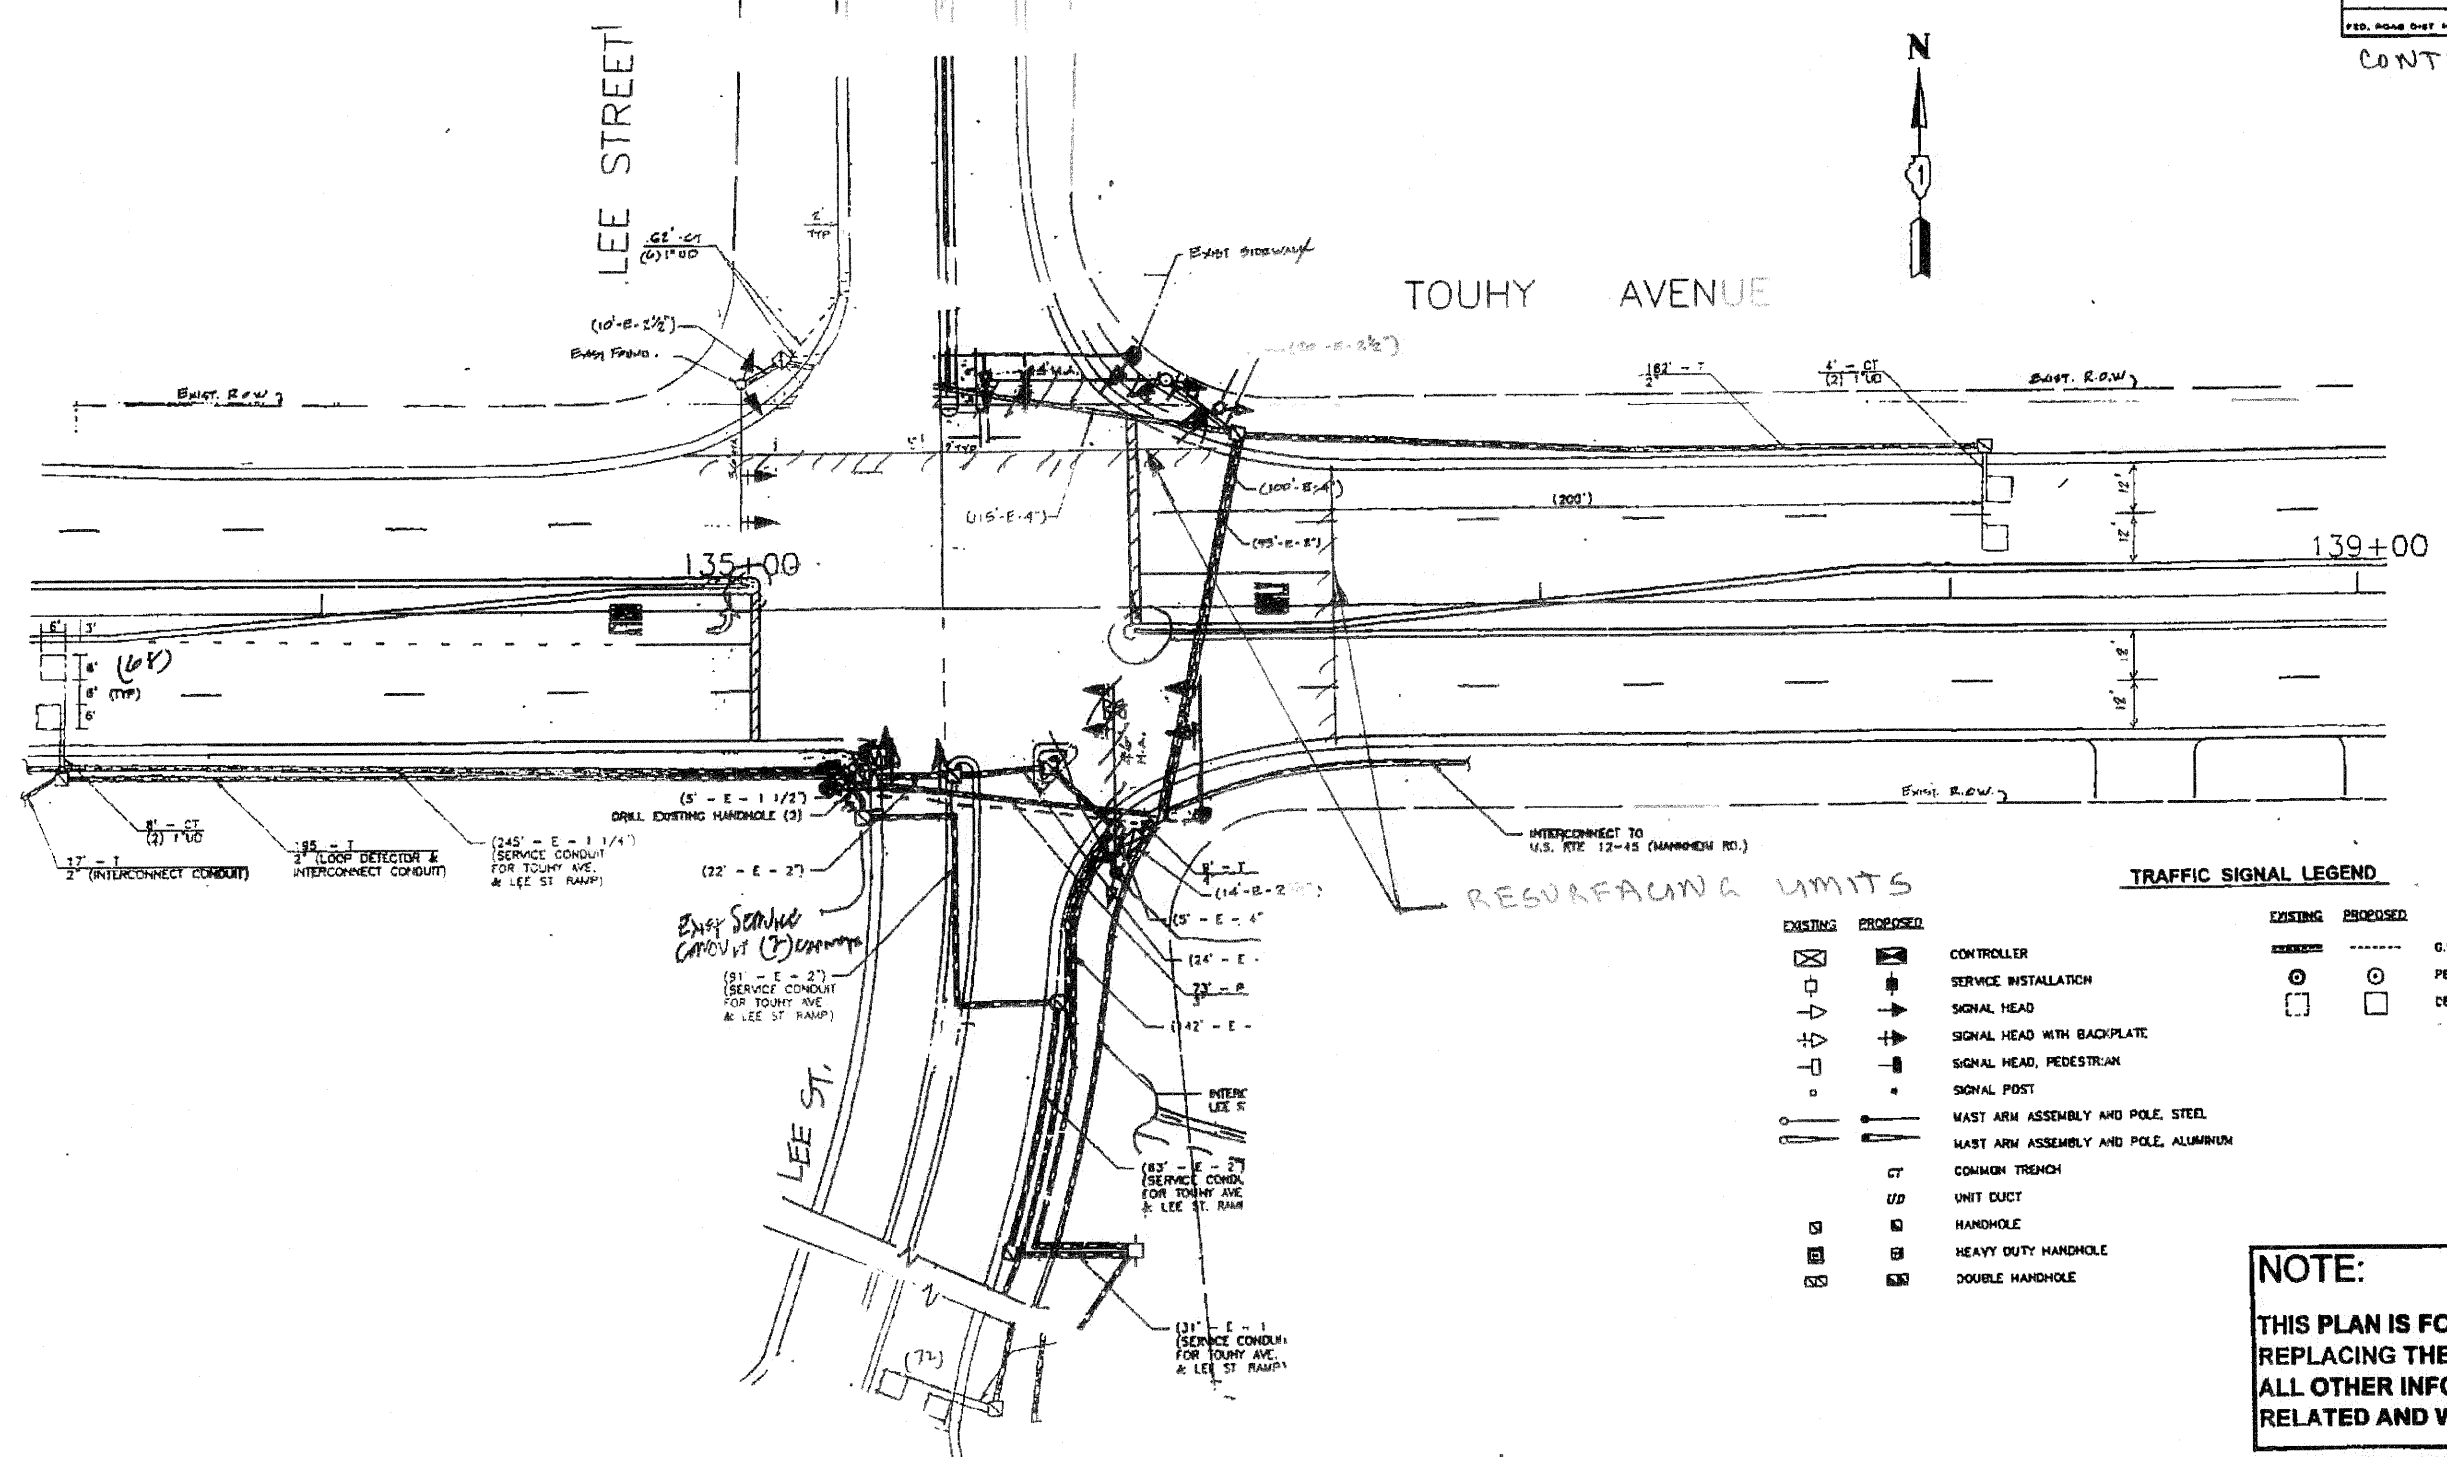

TRAFFIC SIGNAL LEGEND

EXISTING	PROPOSED	
		CONTROLLER
		SERVICE INSTALLATION
		SIGNAL HEAD
		SIGNAL HEAD WITH BACKPLATE
		SIGNAL HEAD, PEDESTRIAN
		SIGNAL POST
		MAST ARM ASSEMBLY AND POLE, STEEL
		MAST ARM ASSEMBLY AND POLE, ALUMINUM
		COMMON TRENCH
		UNIT DUCT
		HANDHOLE
		HEAVY DUTY HANDHOLE
		DOUBLE HANDHOLE
		G.S. CONDUIT IN TRENCH OR PUSHED
		PEDESTRIAN PUSHBUTTON DETECTOR
		DETECTOR LOOP

NOTE:
 THIS PLAN IS FOR THE PURPOSE OF REPLACING THE DETECTOR LOOPS ONLY. ALL OTHER INFORMATION SHOWN IS NOT RELATED AND WILL BE DISREGARDED.

REPLACE ALL DETECTOR LOOPS AS SHOWN
 (WITHIN THE RESURFACING LIMITS)

CODE NO.	QUANTITY	UNIT	ITEM
80600600	140	Foot	Detector Loop Replacement

REVISIONS	
NAME	DATE

ILLINOIS DEPARTMENT OF TRANSPORTATION
DETECTOR LOOP REPLACEMENT
 TOUHY AVE. @ LEE ST.
 SCALE: NONE
 DATE: Nov. 08
 DRAWN BY: JHE
 DESIGNED BY: JHE
 CHECKED BY: DAD