


**TRAFFIC SIGNAL LEGEND**

	EXISTING	PROPOSED		EXISTING	PROPOSED
CONTROLLER			RAILROAD CONTROL CABINET		
SERVICE INSTALLATION			TELEPHONE CONNECTION		
SIGNAL HEAD			ILLUMINATED SIGN "NO LEFT TURN"		
SIGNAL HEAD WITH BACKPLATE			ILLUMINATED SIGN "NO RIGHT TURN"		
SIGNAL HEAD, PEDESTRIAN			UNINTERRUPTIBLE POWER SUPPLY		
SIGNAL POST			FLASHING BEACON		
MAST ARM ASSEMBLY AND POLE, STEEL					
MAST ARM ASSEMBLY AND POLE, ALUMINUM					
COMBINATION MAST ARM ASSEMBLY AND POLE, STEEL WITH LUMINAIRE					
UNIT DUCT	US	UD			
COMMON TRENCH	CT	CT			
HANDHOLE					
HEAVY DUTY HANDHOLE					
DOUBLE HANDHOLE					
G.S. CONDUIT IN TRENCH (T) OR PUSHED (P)	T	P			
PEDESTRIAN PUSHBUTTON DETECTOR					
DETECTOR LOOP					
CAST IRON JUNCTION BOX	"E"	"E"			
EMERGENCY VEHICLE LIGHT DETECTOR					
CONFIRMATION BEACON					
SIGNAL HEAD OPTICALLY PROGRAMMED	"P"	"P"			
CONDUIT SPLICE					
WOOD POLE	"P"	"P"			
RACEWAY FOR MAGNETIC DETECTOR, TYPE I OR TYPE II	"E"	"E"			
VEHICLE DETECTOR, NON COMPENSATED MAGNETIC TYPE					

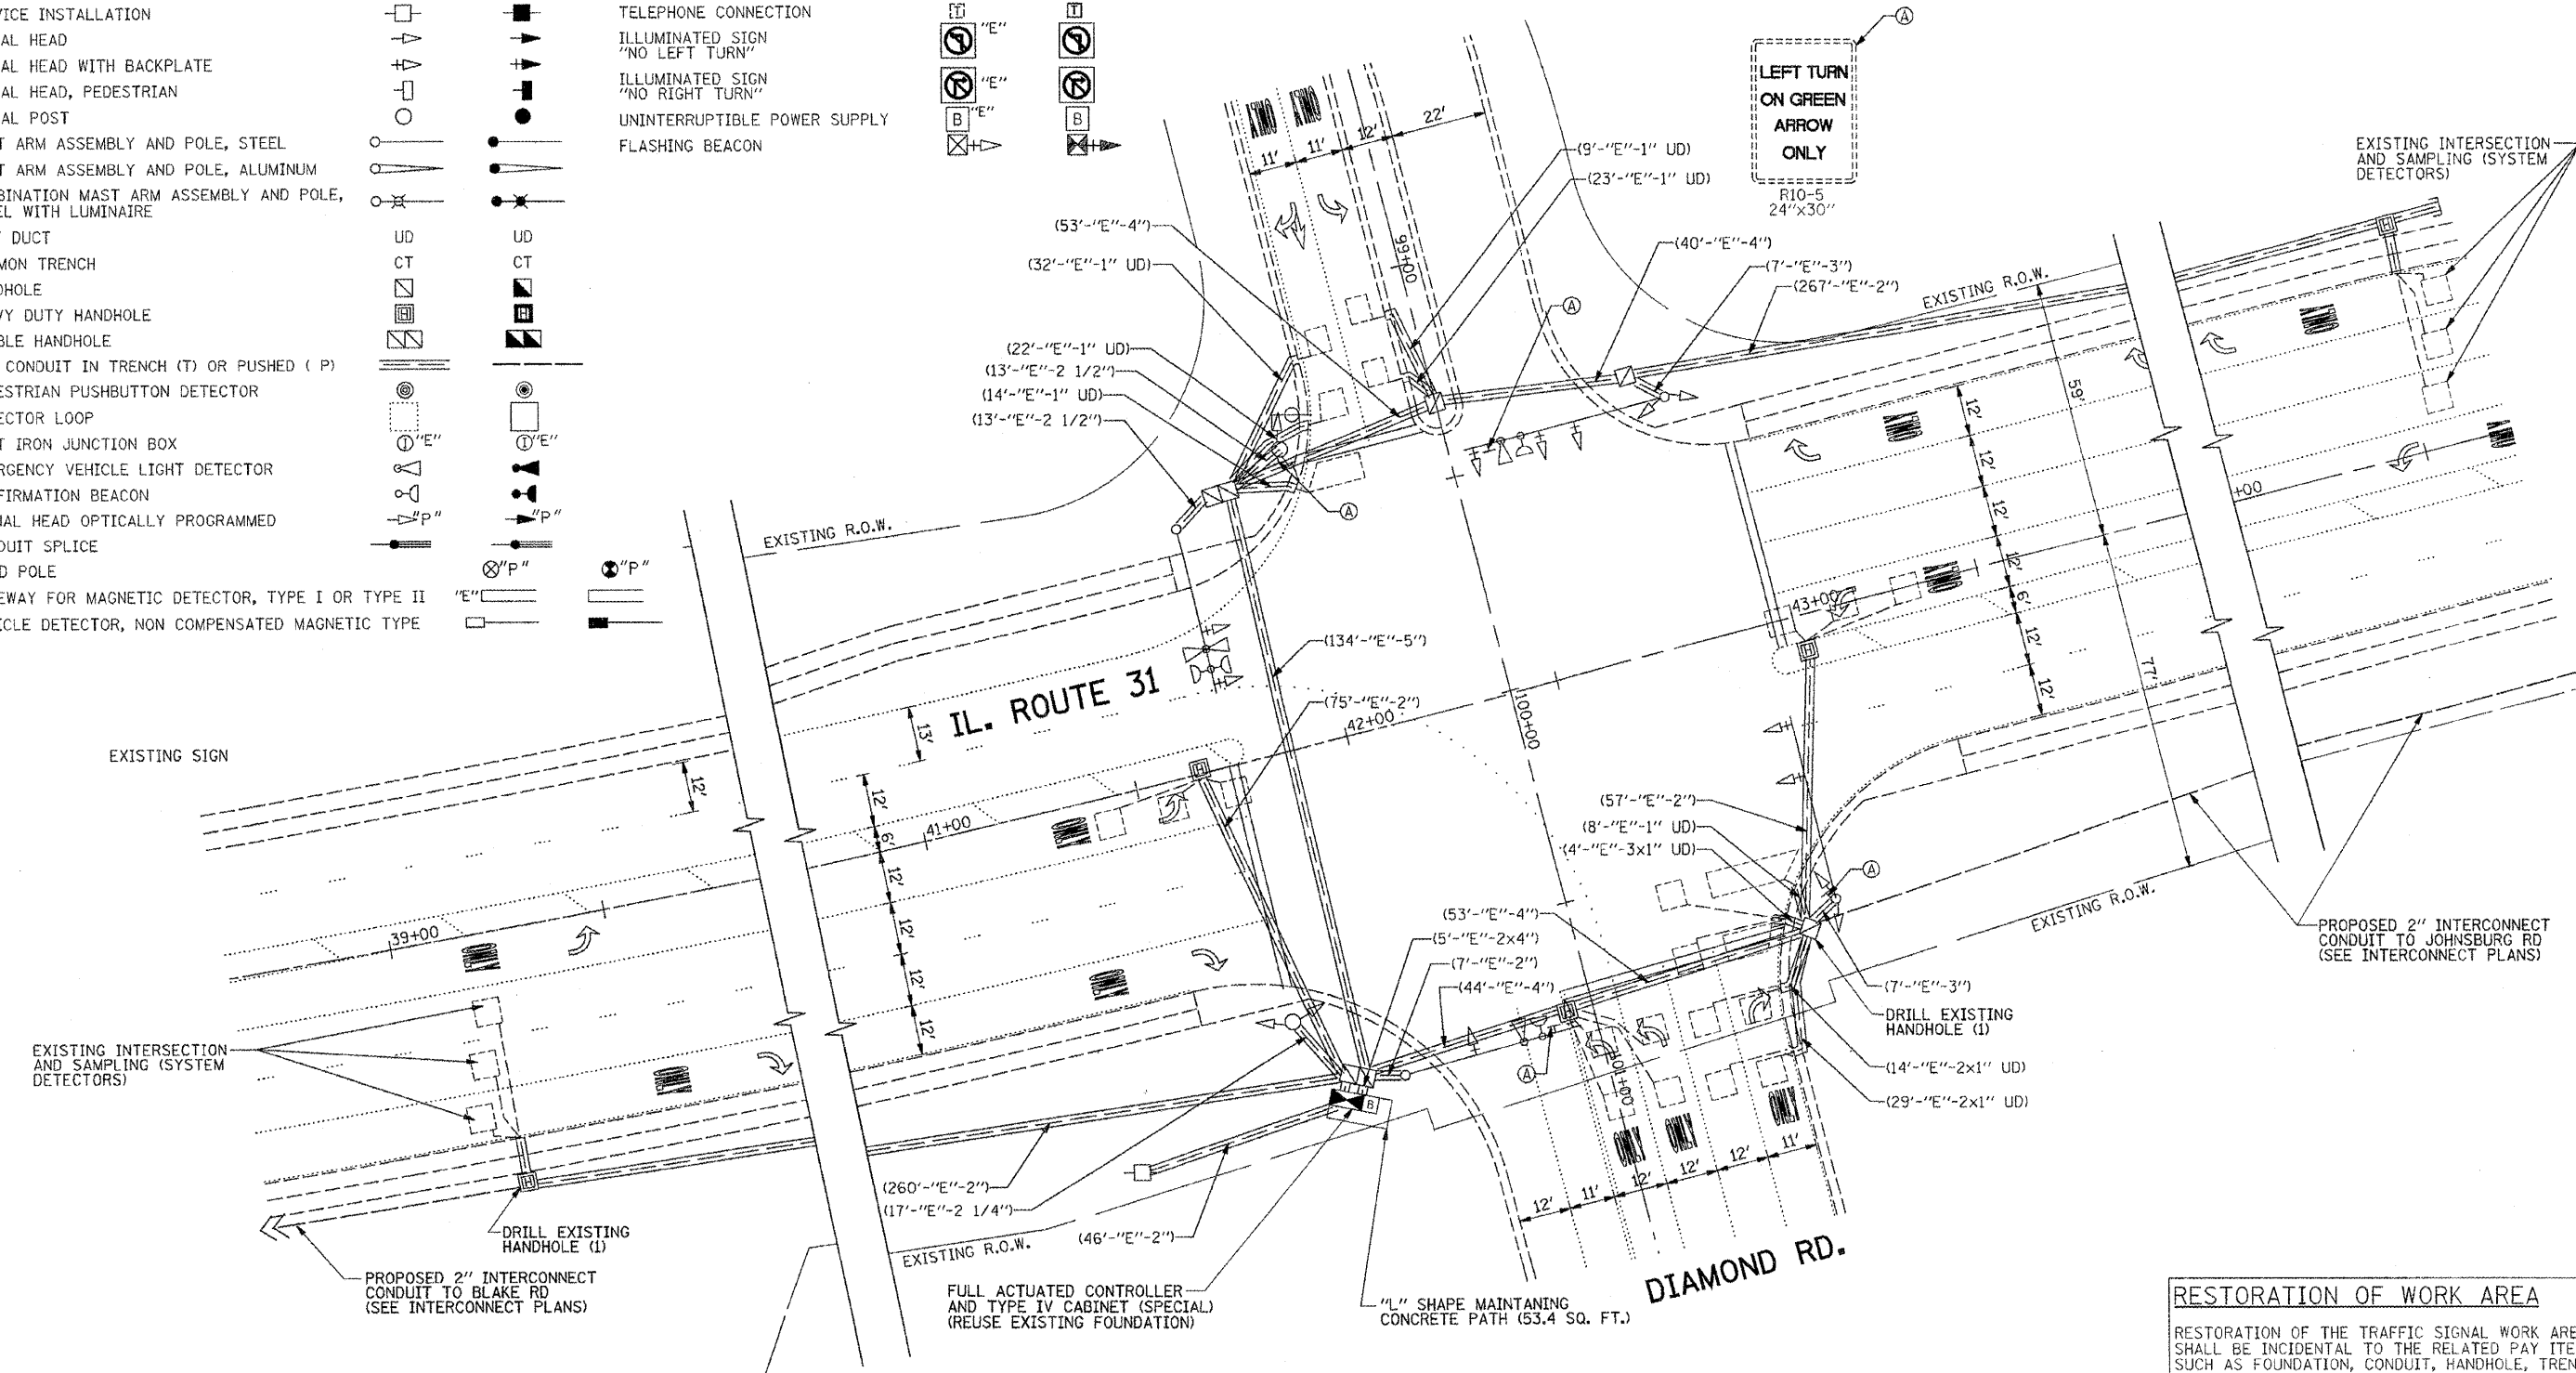

THE FOLLOWING ITEMS SHALL BE REMOVED BY THE CONTRACTOR, SHALL REMAIN THE PROPERTY OF THE STATE AND SHALL BE DELIVERED BY STATE "TRAFFIC SIGNAL MAINTENANCE CONTRACTORS" MAIN FACILITY AS PER THE TRAFFIC THE TRAFFIC SIGNAL SPECIFICATIONS

1 EACH CONTROLLER AND CABINET (COMPLETE)

**CONSTRUCTION NOTE:**  
 INSTALL NEW CONTROLLER AND TYPE IV CABINET (SPECIAL). RELOCATE EXISTING EMERGENCY VEHICLE PRIORITY SYSTEM PHASING UNIT TO NEW CONTROLLER CABINET. RELOCATION OF THE EMERGENCY PRIORITY SYSTEM EQUIPMENT SHALL BE INCLUDED IN THE NEW CONTROLLER UNIT PRICE.

**RESTORATION OF WORK AREA**  
 RESTORATION OF THE TRAFFIC SIGNAL WORK AREA SHALL BE INCIDENTAL TO THE RELATED PAY ITEM SUCH AS FOUNDATION, CONDUIT, HANDHOLE, TRENCH AND BACKFILL, ETC. AND NO ADDITIONAL COMPENSATION SHALL BE ALLOWED. ALL ROADWAY SURFACES SUCH AS SHOULDERS, MEDIANS, SIDEWALKS, PAVEMENT, ETC. SHALL BE REPLACED IN KIND. ALL DAMAGE TO MOWED LAWNS SHALL BE REPLACED WITH APPROVED SOD AND ALL DAMAGE TO UNMOWED FIELDS SHALL BE SEEDING IN ACCORDANCE WITH STANDARD SPECIFICATIONS.

FILE NAME = P:\P-02\1224\Task 8\UGN\Sheets\89-1224-S-Sheet-02.dgn	USER NAME = (1224.user)	DESIGNED - LC	REVISED -	<b>STATE OF ILLINOIS DEPARTMENT OF TRANSPORTATION</b>	<b>TRAFFIC SIGNAL MODIFICATION IL. ROUTE 31 AT DIAMOND RD.</b>	F.A. RTE. IL 31	SECTION 2001-125R	COUNTY Mc HENRY	TOTAL SHEETS 31	SHEET NO. 9
PLOT SCALE = 28.0000 "/>										

**INFRASTRUCTURE ENGINEERING, INC.**  
 33 W. MONROE ST., SUITE 1540  
 CHICAGO, IL. 60603-5322  
 PHONE 312.425.9560  
 FAX 312.425.9564