


TRAFFIC SIGNAL LEGEND

	EXISTING	PROPOSED		EXISTING	PROPOSED
CONTROLLER			WOOD POLE		
SERVICE INSTALLATION			RACEWAY FOR MAGNETIC DETECTOR, TYPE I OR TYPE II		
SIGNAL HEAD			VEHICLE DETECTOR, NON COMPENSATED MAGNETIC TYPE		
SIGNAL HEAD WITH BACKPLATE			RAILROAD CONTROL CABINET		
SIGNAL HEAD, PEDESTRIAN			TELEPHONE CONNECTION		
SIGNAL POST			ILLUMINATED SIGN "NO LEFT TURN"		
MAST ARM ASSEMBLY AND POLE, STEEL			ILLUMINATED SIGN "NO RIGHT TURN"		
MAST ARM ASSEMBLY AND POLE, ALUMINUM			UNINTERRUPTIBLE POWER SUPPLY		
COMBINATION MAST ARM ASSEMBLY AND POLE, STEEL WITH LUMINAIRE			FLASHING BEACON		
UNIT DUCT					
COMMON TRENCH					
HANDHOLE					
HEAVY DUTY HANDHOLE					
DOUBLE HANDHOLE					
G.S. CONDUIT IN TRENCH (T) OR PUSHED (P)					
PEDESTRIAN PUSHBUTTON DETECTOR					
DETECTOR LOOP					
CAST IRON JUNCTION BOX					
EMERGENCY VEHICLE LIGHT DETECTOR					
CONFIRMATION BEACON					
SIGNAL HEAD OPTICALLY PROGRAMMED					
CONDUIT SPLICE					

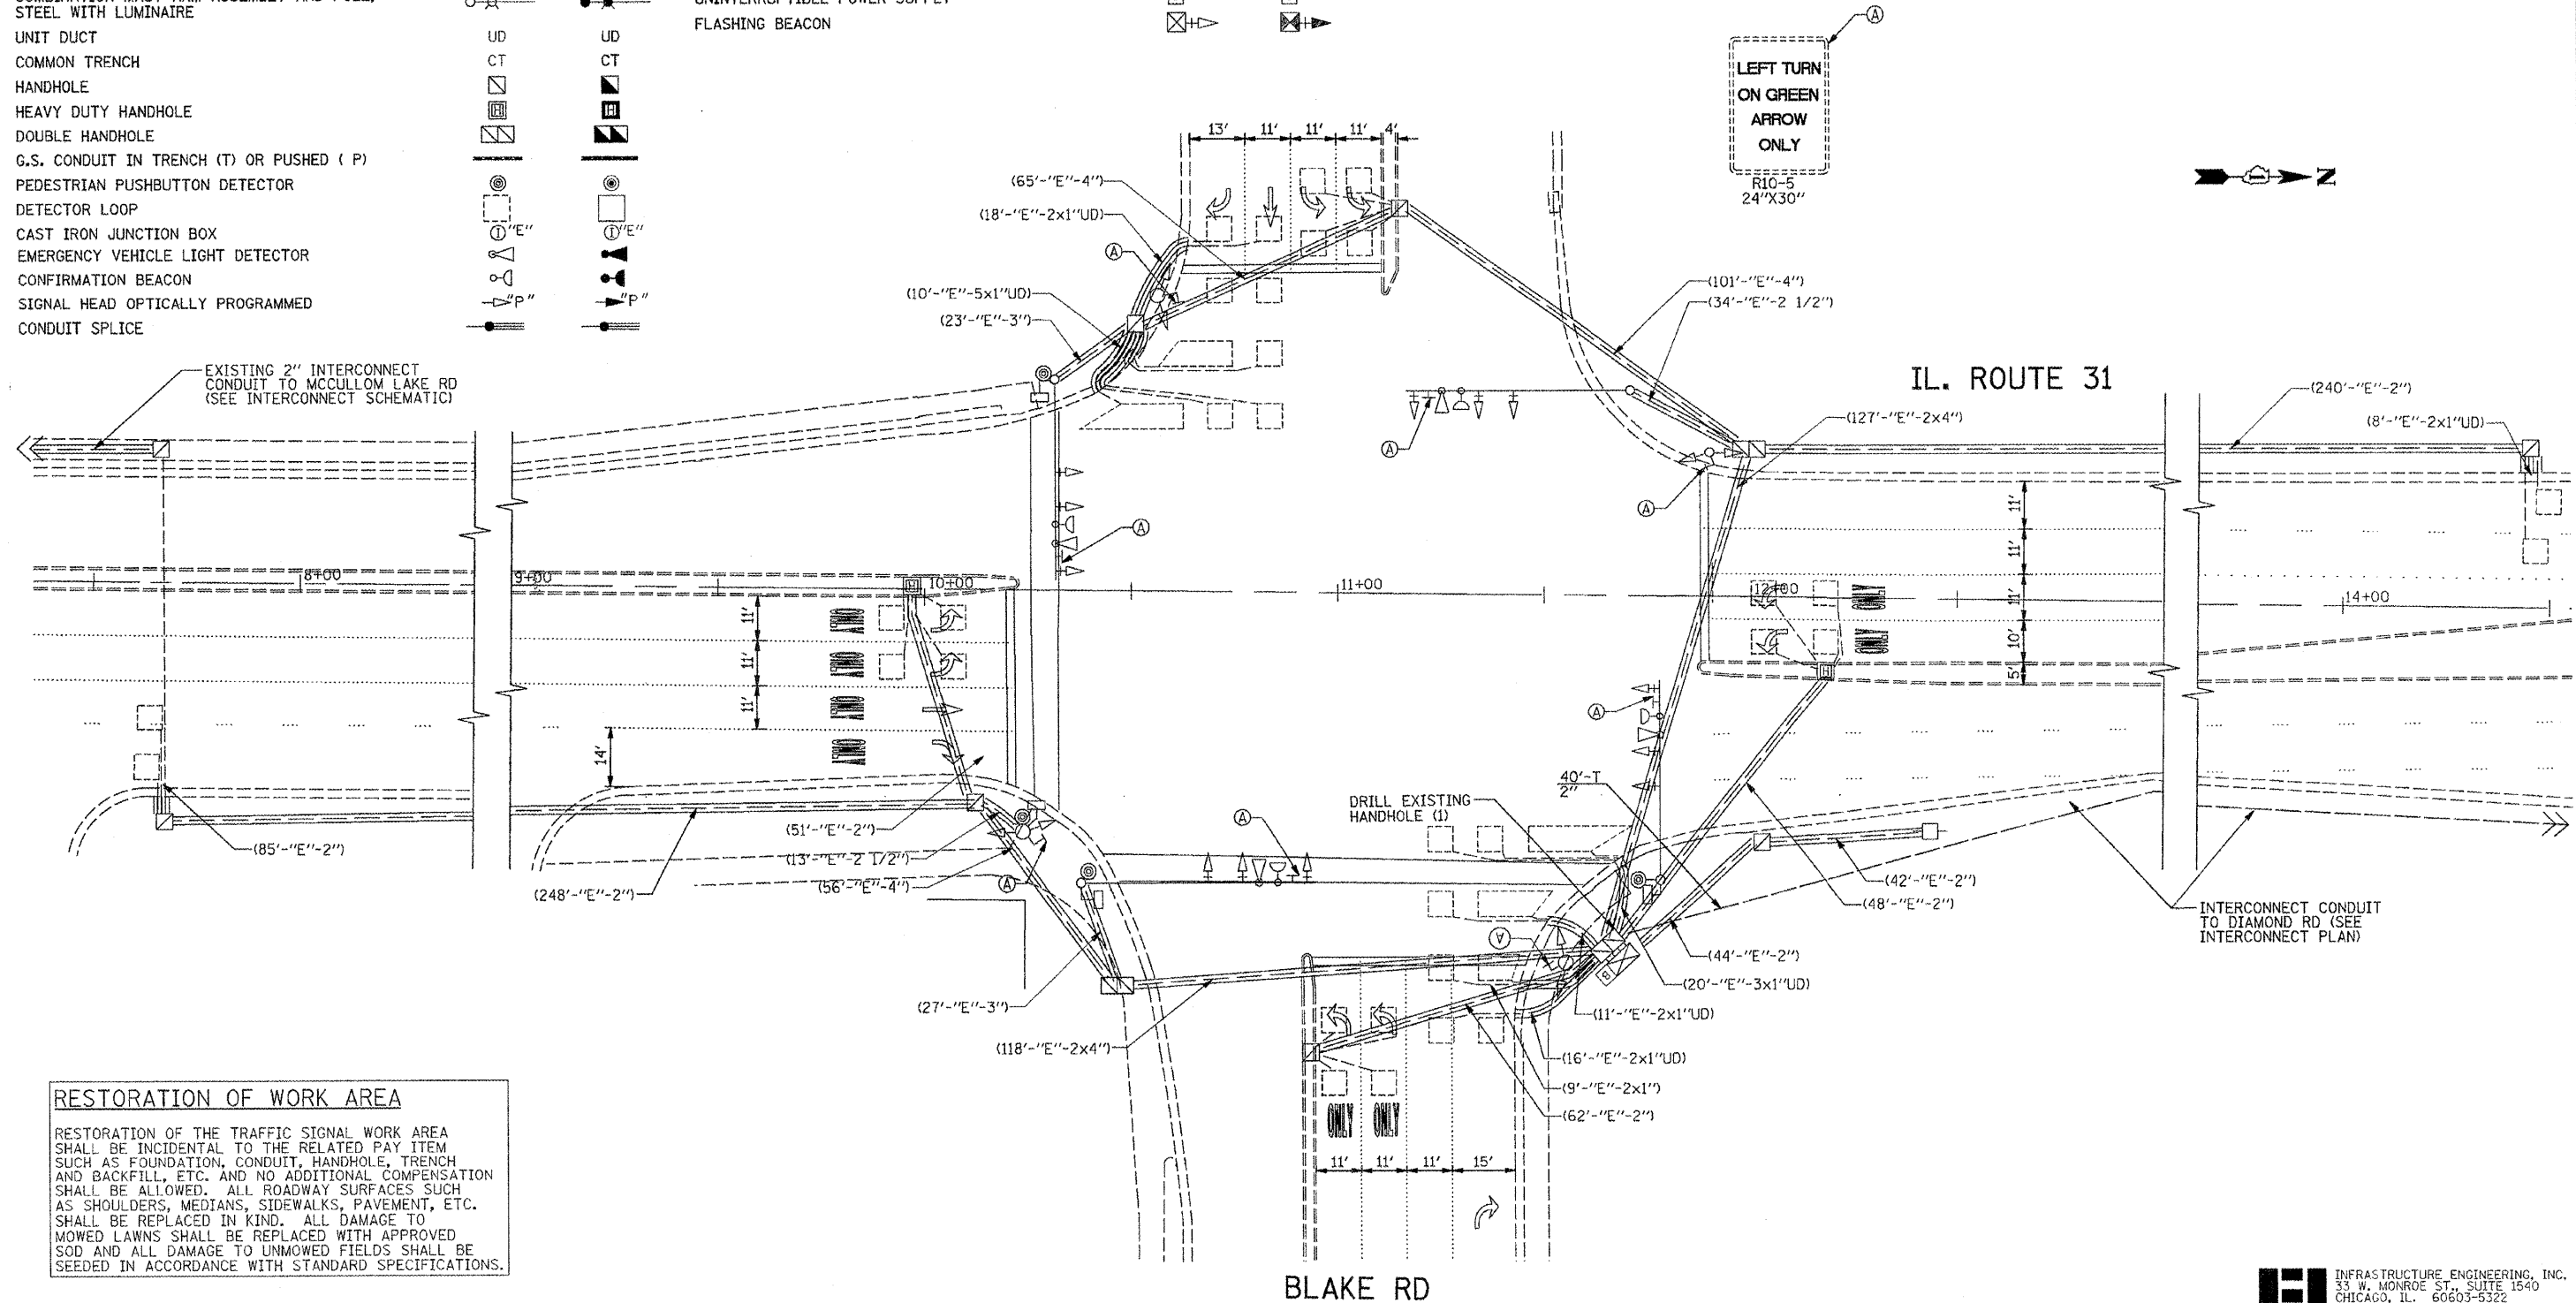

RESTORATION OF WORK AREA

RESTORATION OF THE TRAFFIC SIGNAL WORK AREA SHALL BE INCIDENTAL TO THE RELATED PAY ITEM SUCH AS FOUNDATION, CONDUIT, HANDHOLE, TRENCH AND BACKFILL, ETC. AND NO ADDITIONAL COMPENSATION SHALL BE ALLOWED. ALL ROADWAY SURFACES SUCH AS SHOULDERS, MEDIANS, SIDEWALKS, PAVEMENT, ETC. SHALL BE REPLACED IN KIND. ALL DAMAGE TO MOWED LAWNS SHALL BE REPLACED WITH APPROVED SOD AND ALL DAMAGE TO UNMOWED FIELDS SHALL BE SEEDED IN ACCORDANCE WITH STANDARD SPECIFICATIONS.

FILE NAME =	USER NAME = (1224_usr)	DESIGNED - LC	REVISED -
P:\P-20\1224\Task 6\UGN\Sheets\11-1224-S-Sheet-03.dgn		DRAWN - BID	REVISED -
		CHECKED - ER	REVISED -
		DATE -	REVISED -

**STATE OF ILLINOIS
DEPARTMENT OF TRANSPORTATION**

**TRAFFIC SIGNAL MODIFICATION
IL. ROUTE 31 AT BLAKE ROAD**

SCALE: 1"=20' SHEET NO. OF SHEETS STA. TO STA.

F.A. RTE.	SECTION	COUNTY	TOTAL SHEETS	SHEET NO.
IL. 31	2001-125R	Mc HENRY	31	11
CONTRACT NO. 60F79				
FED. ROAD DIST. NO. ILLINOIS FED. AID PROJECT				

INFRASTRUCTURE ENGINEERING, INC.
33 W. MONROE ST., SUITE 1540
CHICAGO, IL. 60603-5322
PHONE 312.425.9560
FAX 312.425.9564